


Rev.	By	Date	Description
A	ES	05/07/2019	DESCRIPTION LINE 1 DESCRIPTION LINE 2 DESCRIPTION LINE 3




01 West Elevation 1:100  
200 Crockers Hill (BLOCK E)

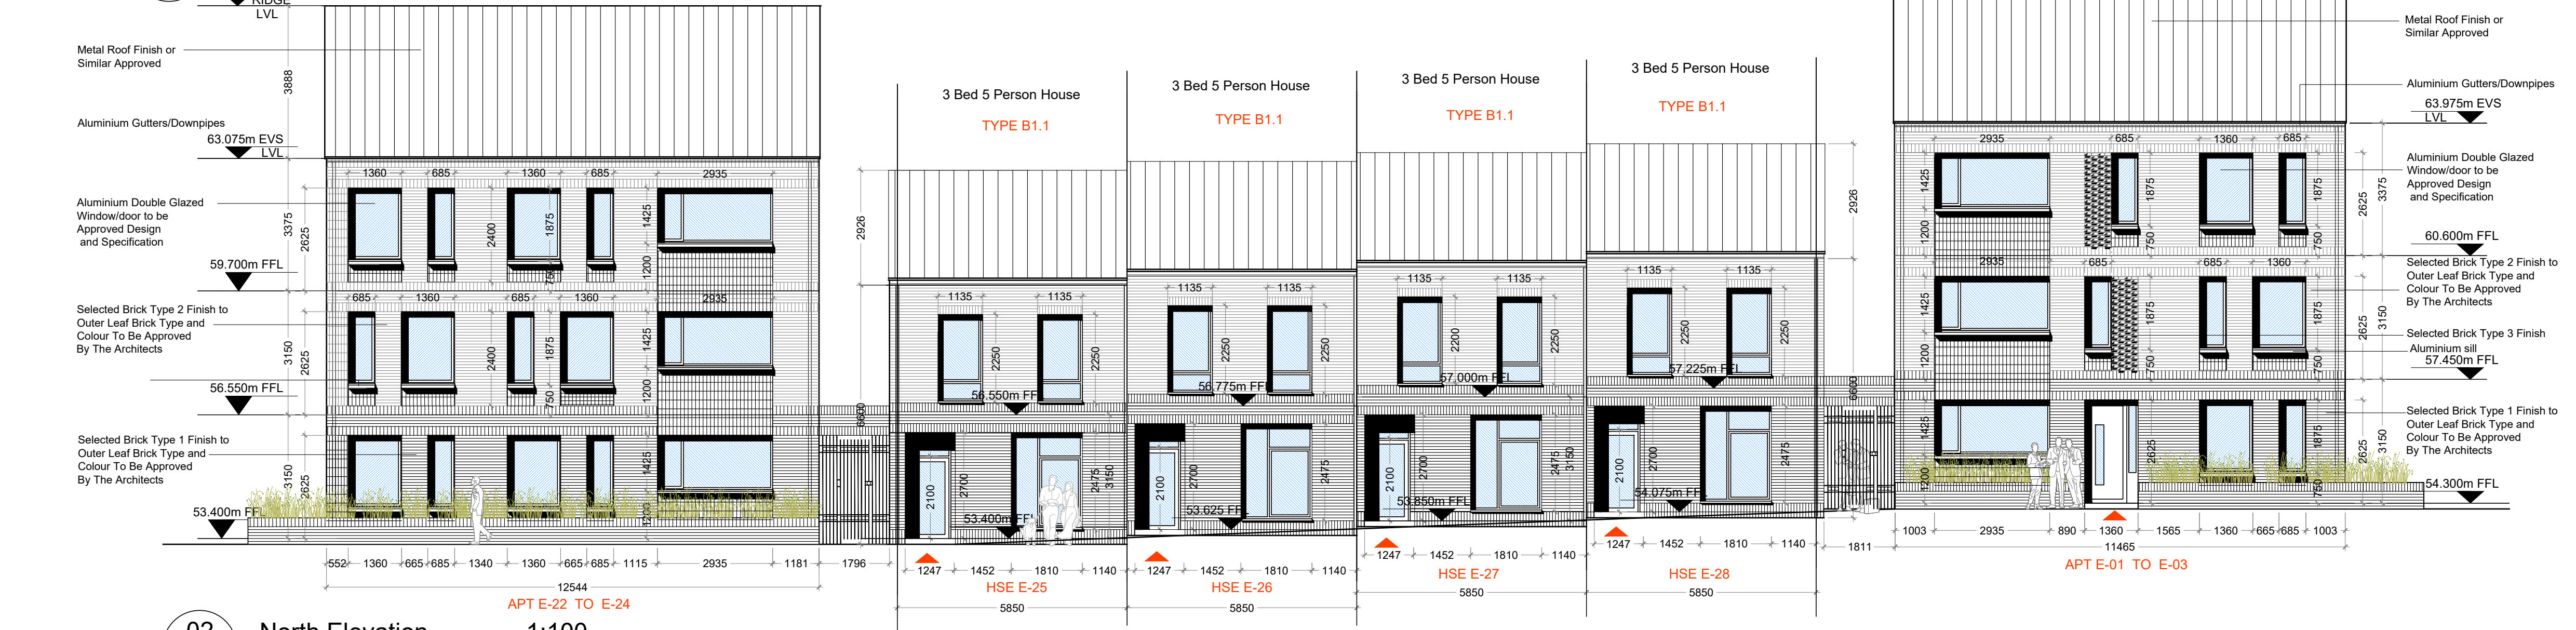

02 North Elevation 1:100  
200 Crockers Hill (BLOCK E)



03 East Elevation 1:100  
200 Crockers Hill (BLOCK E)

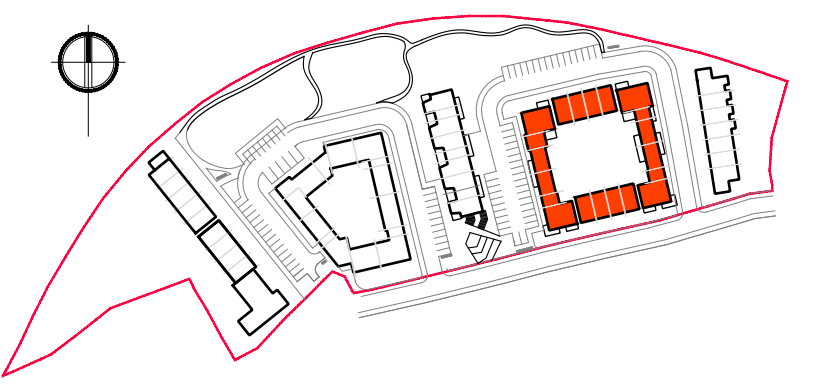

BLOCK E  
KEY PLAN  
SCALE 1:3000

**CPR Note:**  
All works to be carried out using proper materials which are fit for the use they are intended and for the condition in which they are to be used.  
All materials used in connection with the works to comply with the Construction Products Regulation (EU) No. 305/2011 and the harmonised technical specification/standards that fall within the remit of the CPR No. 305/2011

**van Dijk Architects**  
MILL HOUSE, MILL STREET, DUNDALK, CO. DUBLIN  
PH. 012-9354666 FAX. 012-9354660  
INFO@VANDIJKARCHITECTS.COM

DRAWING TITLE BLOCK E (PLANNING ISSUE) WEST, NORTH & EAST ELEVATIONS			
SCALE	1:100	PROJECT NO.	1803-PA-BLE-200
DATE	05/07/2019	CLIENT	CROKERS HILL KILKENNY CO. CO
DRAWN BY	VP	CHECKED BY	VP

NOTE:  
FIGURED DIMENSIONS MUST BE USED IN PREFERENCE TO STATED DIMENSIONS. ANY DIMENSIONAL DISCREPANCIES MUST BE REPORTED TO THE ARCHITECT IMMEDIATELY. THIS DRAWING REMAINS THE COPYRIGHT OF VAN DIJK ARCHITECTS. IT MUST NOT BE USED FOR ANY PURPOSE BEYOND OR EXCEEDING THE SCOPE OF THE SERVICES PROVIDED BY THE ARCHITECTS. DO NOT COPY OR REDISTRIBUTE THESE DRAWINGS OR ANY ADDITIONAL INFORMATION WITHOUT THE EXPRESSED APPROVAL OF VAN DIJK ARCHITECTS