




Rev.	By	Date	Description
A	CS		

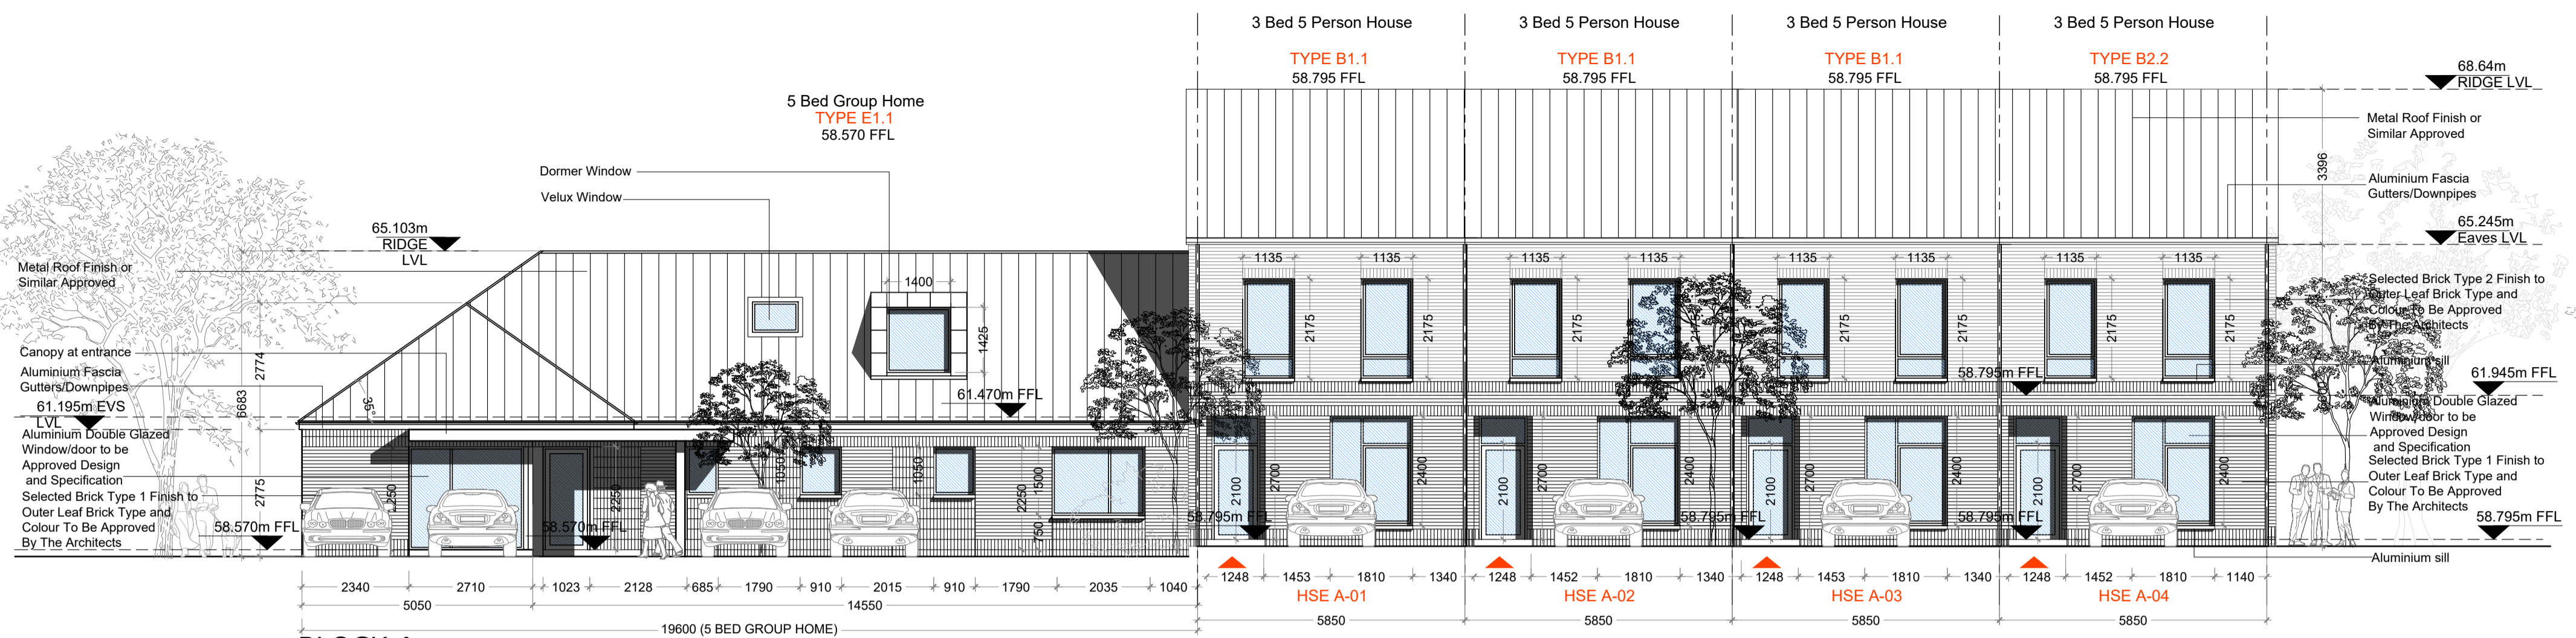


**BLOCK A
FRONT ELEVATION**
Scale 1:100

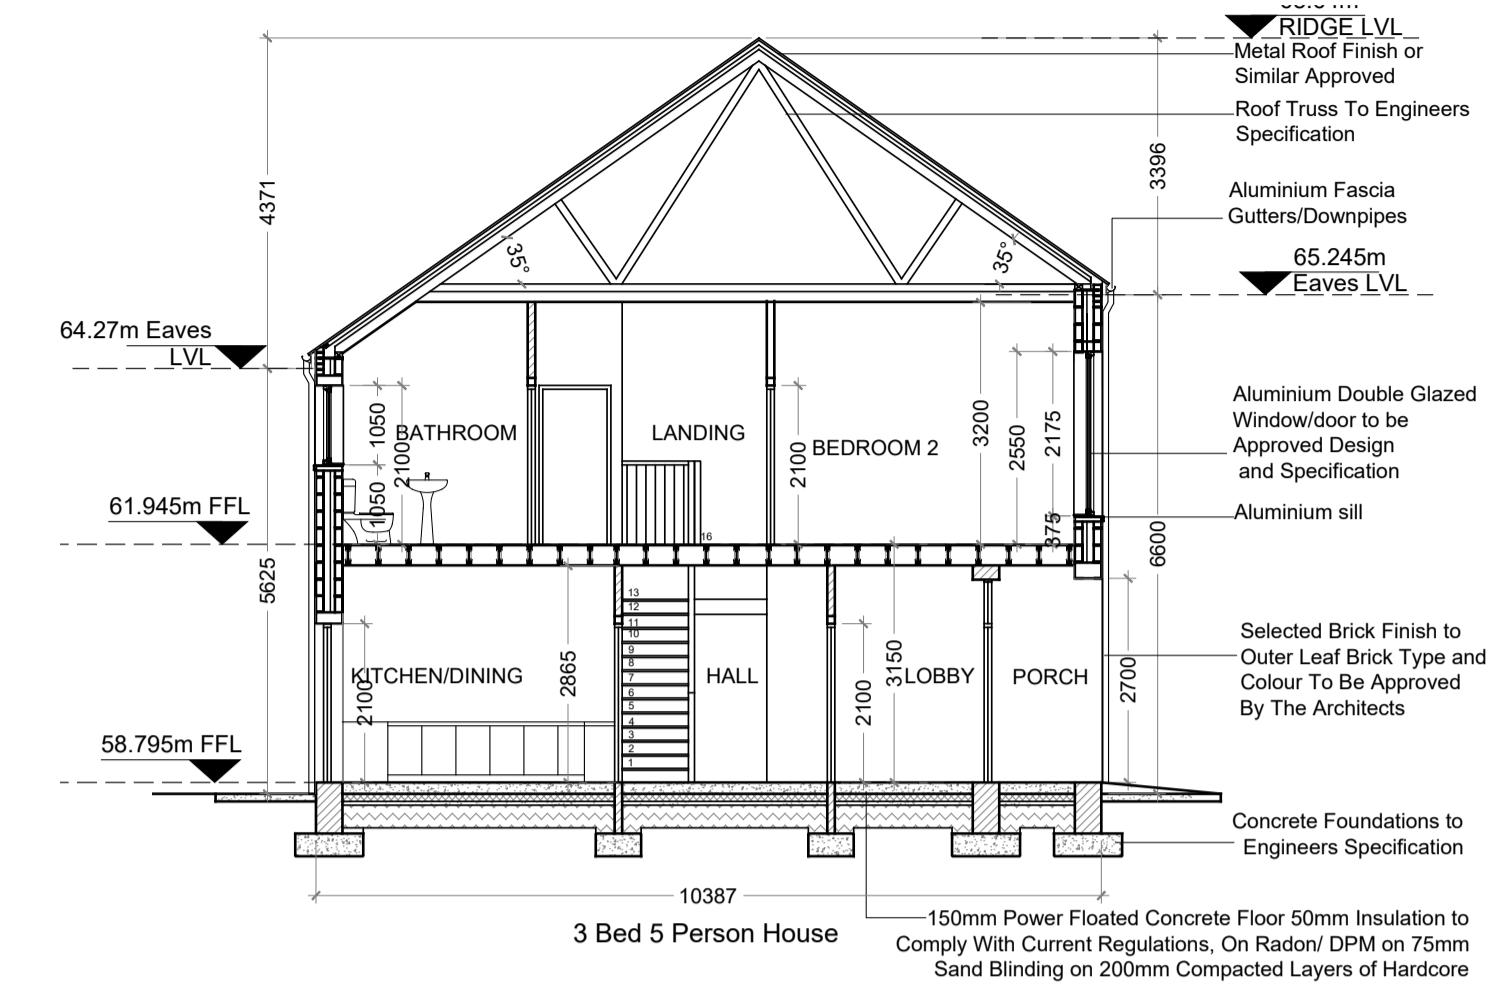


**BLOCK A
SECTION A-A**
Scale 1:100

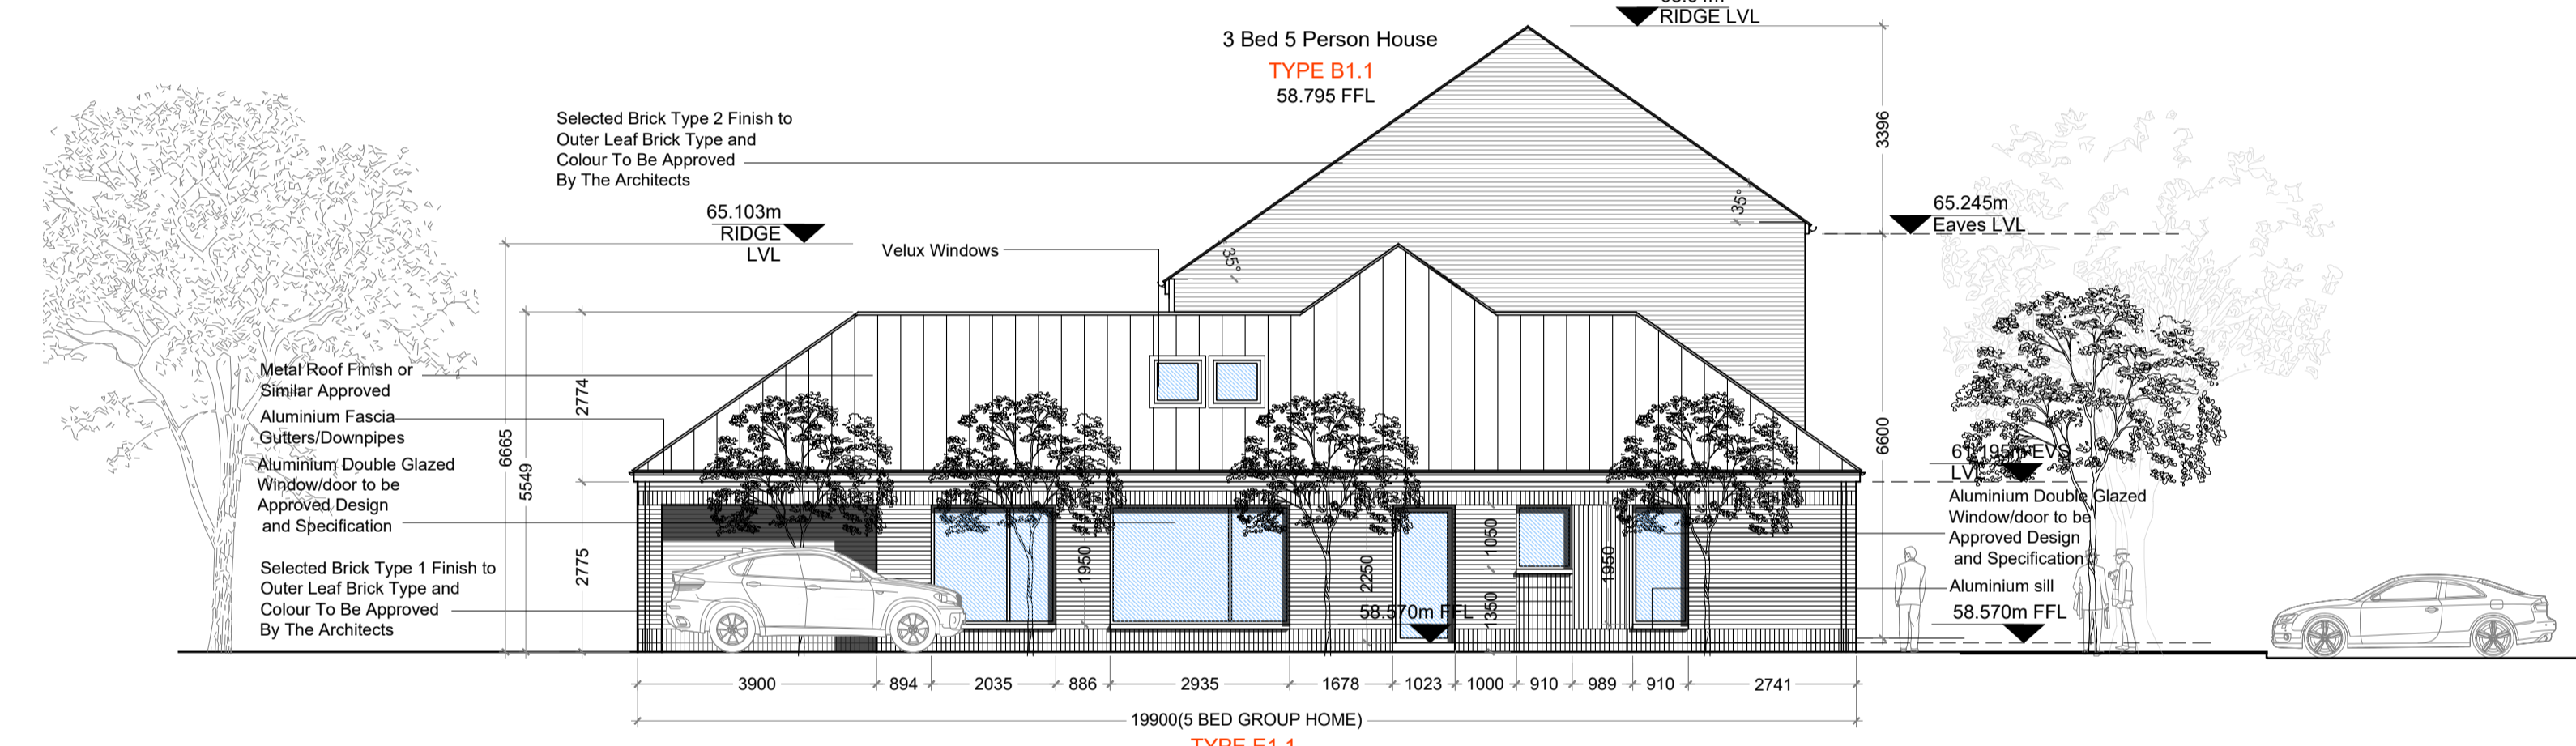


**BLOCK A
SIDE ELEVATION**
Scale 1:100

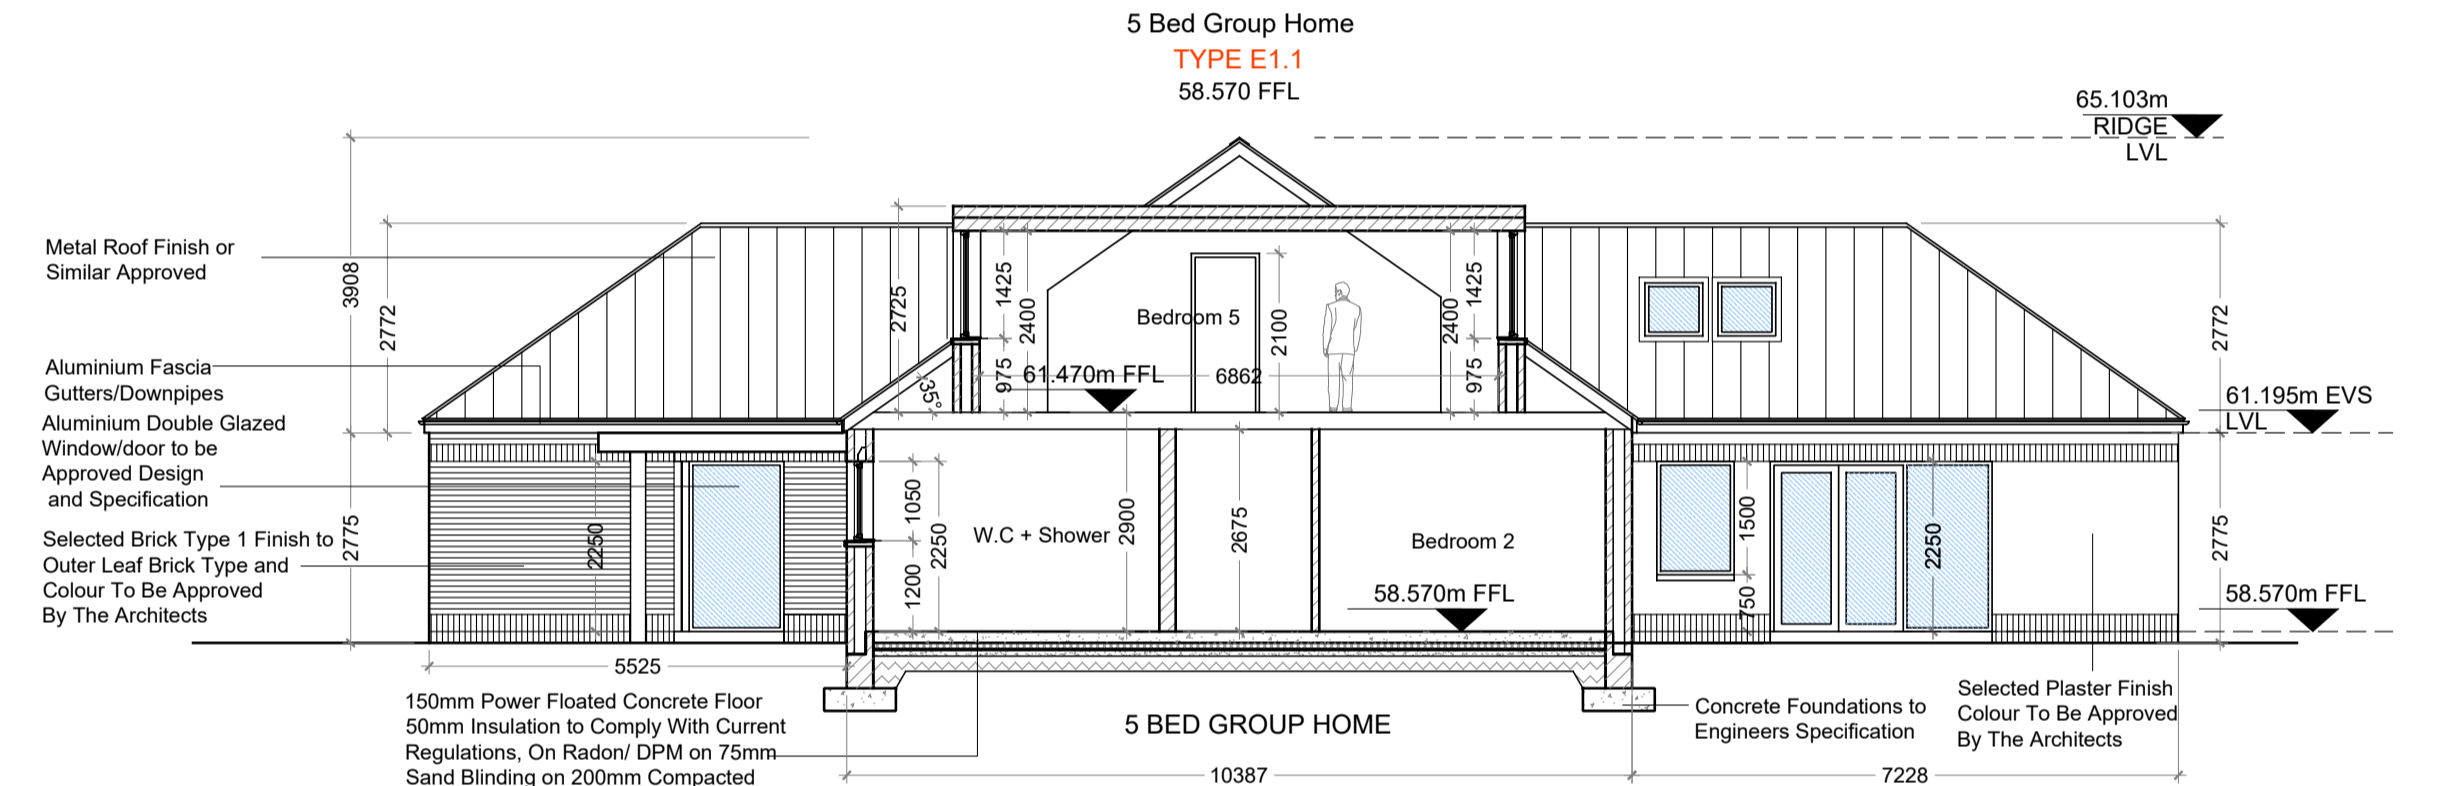

**BLOCK A
SECTION A-A**
Scale 1:100

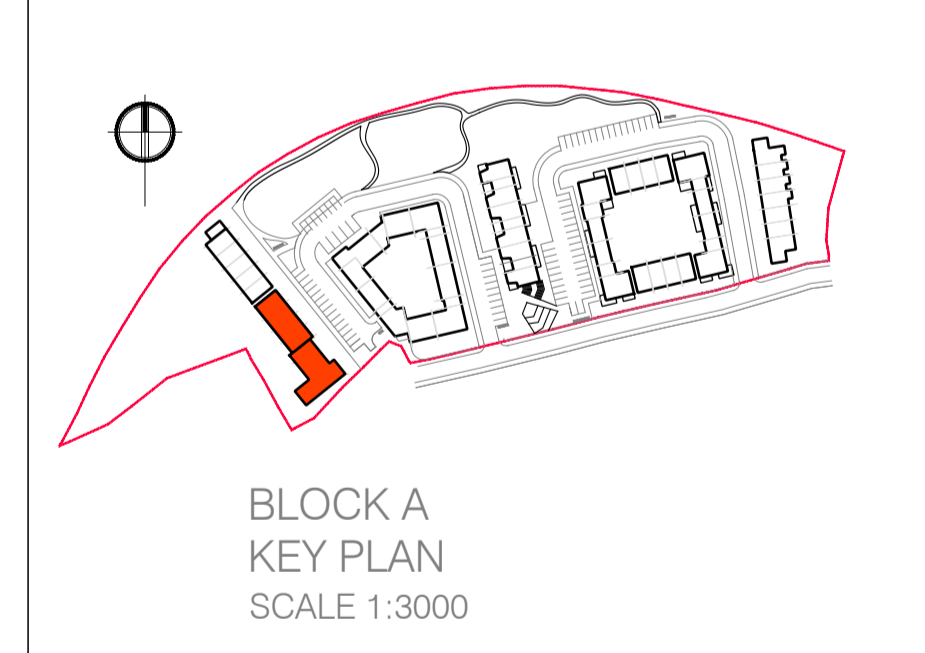

**BLOCK A
KEY PLAN**
SCALE 1:3000

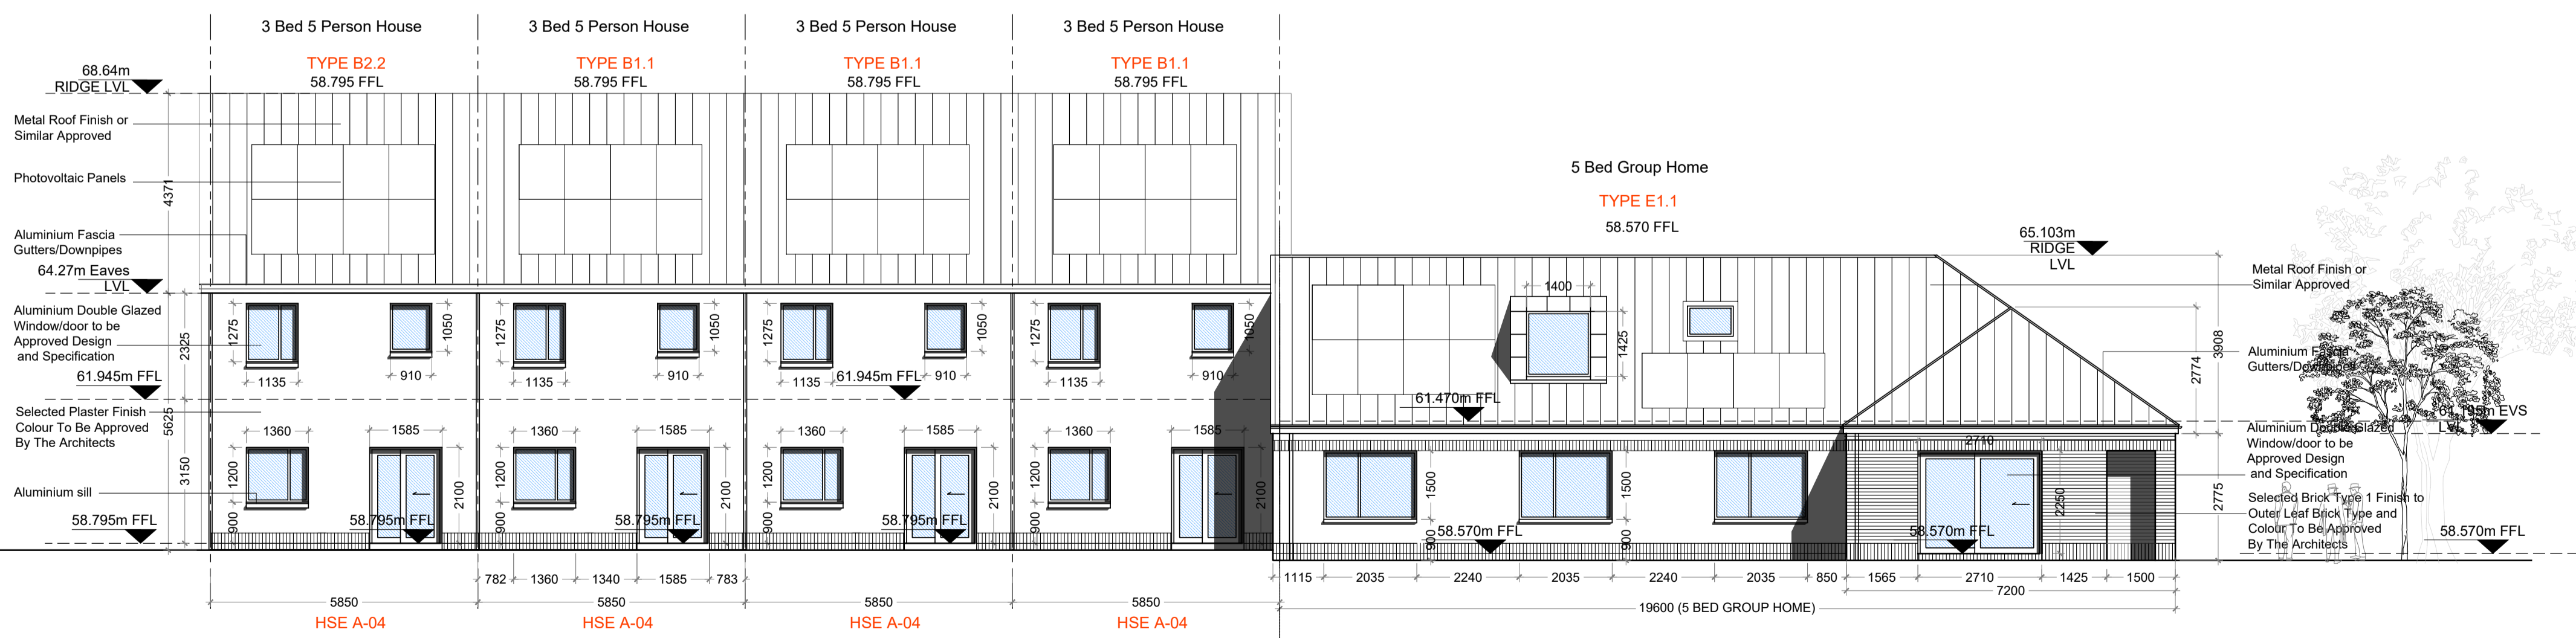

**BLOCK A
REAR ELEVATION**
Scale 1:100

CPR Note:
All works to be carried out using proper materials which are fit for the use they are intended and for the condition in which they are to be used.
All materials used in connection with the works to comply with the Construction Products Regulation (EU) No. 305/2011 and the harmonised technical specifications/standards that fall within the remit of the CPR No. 305/2011

van Dijk Architects
MILL HOUSE, MILL STREET, DUNDALK, CO. LOUTH
PH: 042-9554460 FAX: 042-9554460
INFO@VANDIJKARCHITECTS.COM

DRAWING TITLE			
SECTIONS AND ELEVATIONS PLANNING ISSUE			
SCALE	PROJECT	NO.	CLIENT
1:100	1803-PA-BLA-200	001	CROKERS HILL
DATE	ISSUED	BY	FOR
05.07.2019	VF	VF	KILKENNY COUNTY COUNCIL

FIGURED DIMENSIONS MUST BE USED IN PREFERENCE TO SCALE DIMENSIONS. ANY DIMENSIONAL DISCREPANCIES MUST BE REPORTED TO THE ARCHITECT IMMEDIATELY. THIS DRAWING REMAINS THE COPYRIGHT OF VAN DIJK ARCHITECTS. IT MUST NOT BE USED FOR ANY PURPOSE, BUILDING OR OTHERWISE WITHOUT THE EXPRESS PERMISSION OF THE ARCHITECT. DO NOT COPY OR REDISTRIBUTE THESE DRAWINGS OR ANY ADDITIONAL INFORMATION WITHOUT THE EXPRESS APPROVAL OF van Dijk Architects