


proposed section X-X

External wall construction:
Sand / cement externally rendered
350 blockwork cavity wall
with 150mm full fill insulation on
solid blockwork rising walls on
reinforced strip concrete foundations

Floor construction:
350 blockwork cavity wall
with 150mm full fill insulation on
solid blockwork rising walls on
reinforced strip concrete foundations

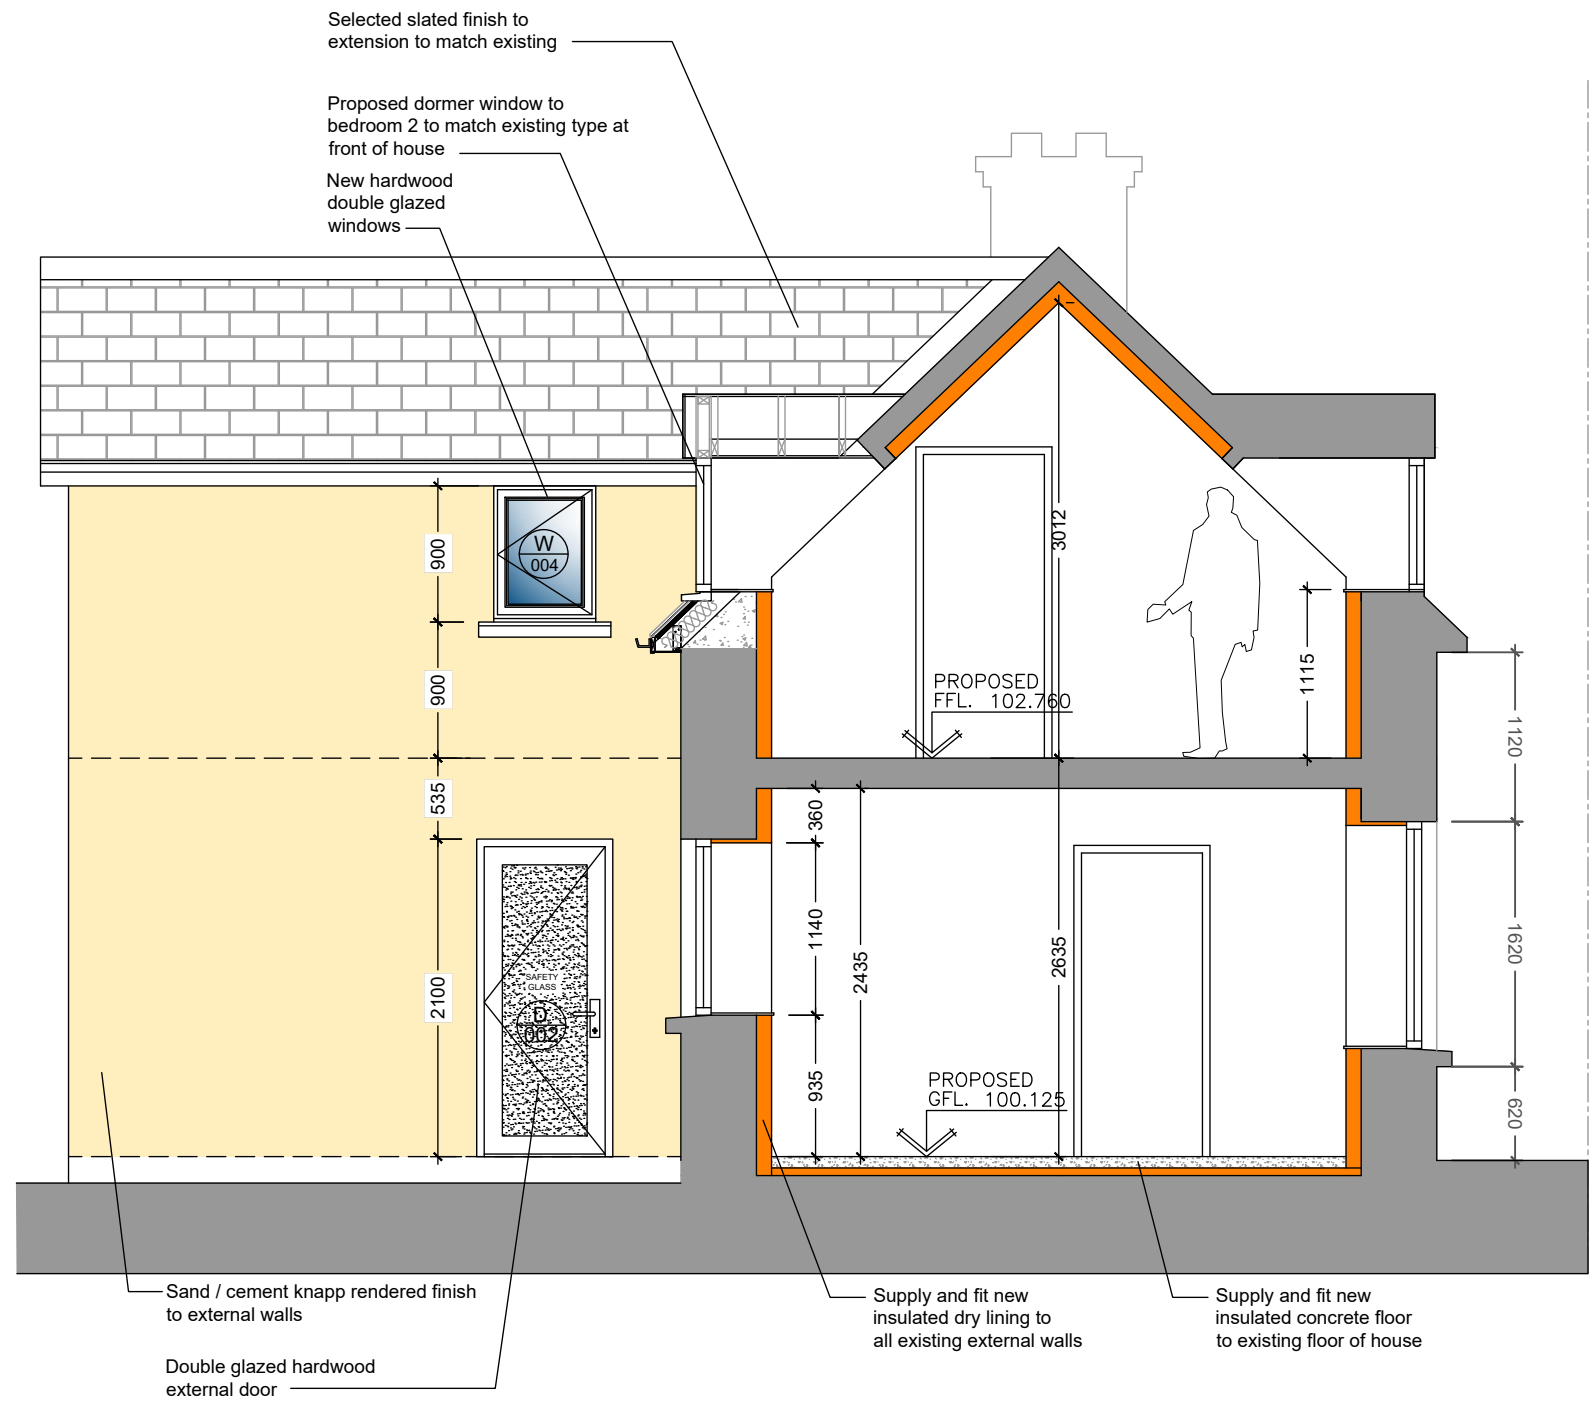

proposed section Y-Y

REV.	DESCRIPTION	DATE

HOUSING TECHNICAL SECTION

Kilkenny County Council
County Hall John Street Kilkenny

Tel: 056 7794000
Fax: 056 7794004
E-mail: info@kilkennycoco.ie
Webpage: www.kilkennycoco.ie

Serving People - Preserving Heritage

© COPYRIGHT RESERVED

PROGRESS	PLANNING	TENDER	<input checked="" type="checkbox"/> CONSTRUCTION
----------	----------	--------	--

PROJECT: 18 Wolfe Tone Street, Kilkenny

DRAWING: PROPOSED SECTION A-A
PROPOSED REAR ELEVATION

DRAWN BY: PT	SCALE: 1:50 @ A3
CHECKED BY:	DATE: JUNE 2020
FILE NO.	DRAWING NO. P-04

ALL ORDINANCE SURVEY DATA BASED ON ORDINANCE SURVEY OF IRELAND MAP LICENCE NUMBER 'KILKENNY CCMA 9802'