




01 GROUND FLOOR PLAN 1:100  
BLOCK 10

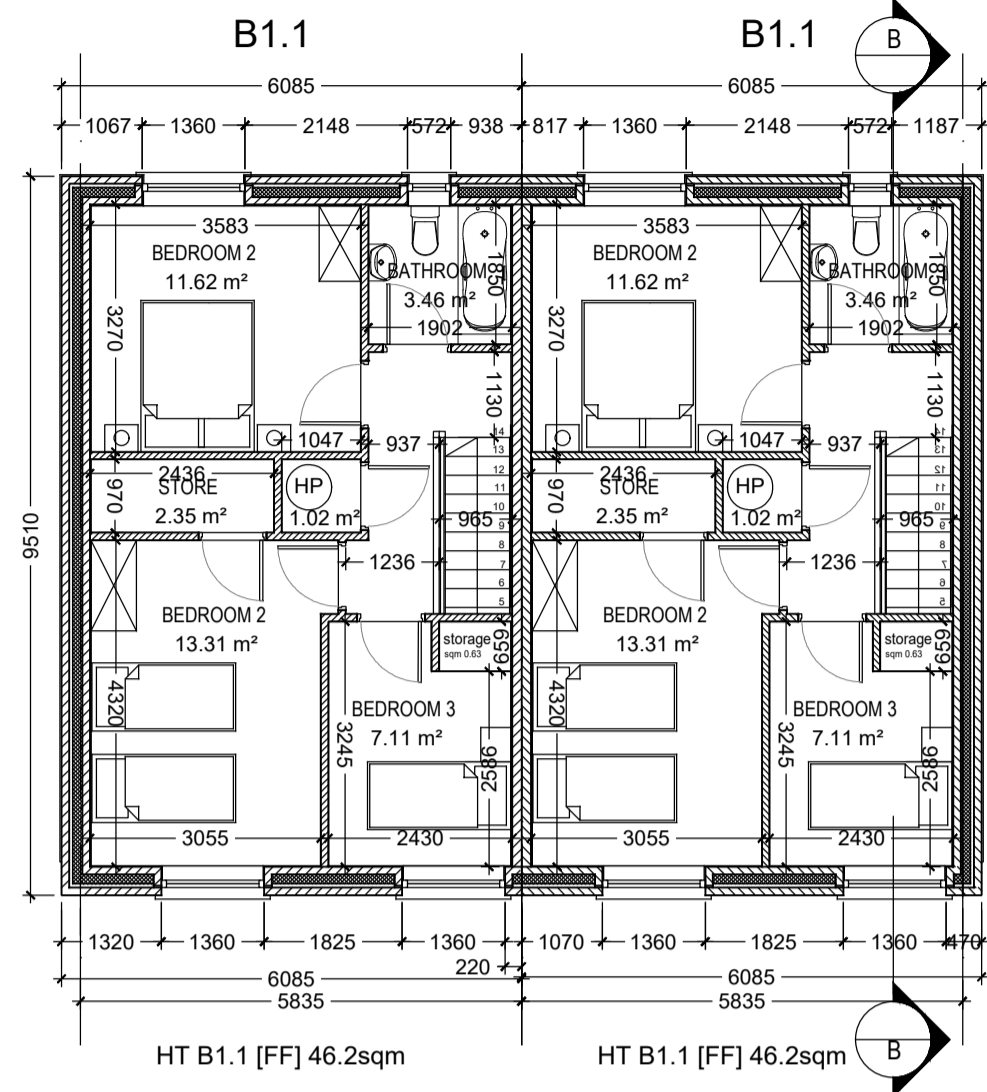


02 FIRST FLOOR PLAN 1:100  
BLOCK 10

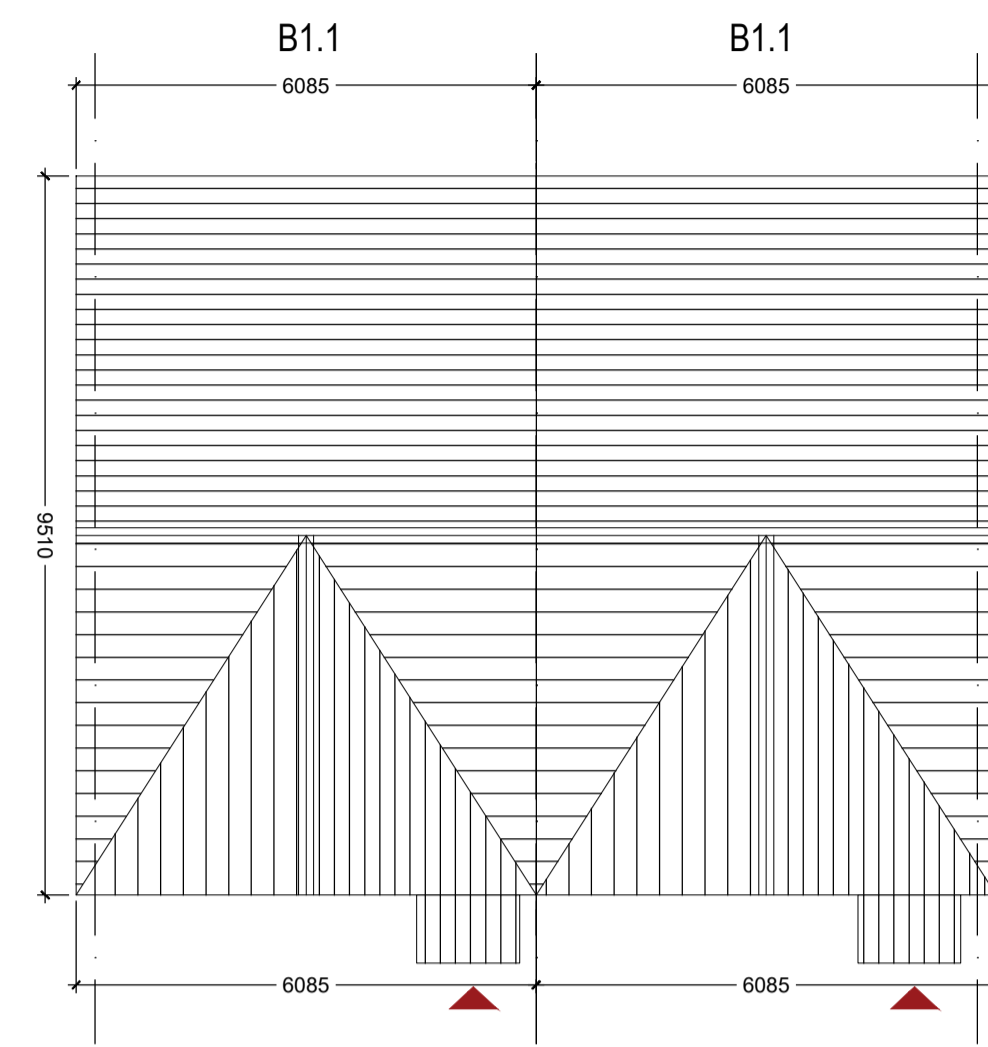


07 ROOF PLAN 1:100  
BLOCK 10

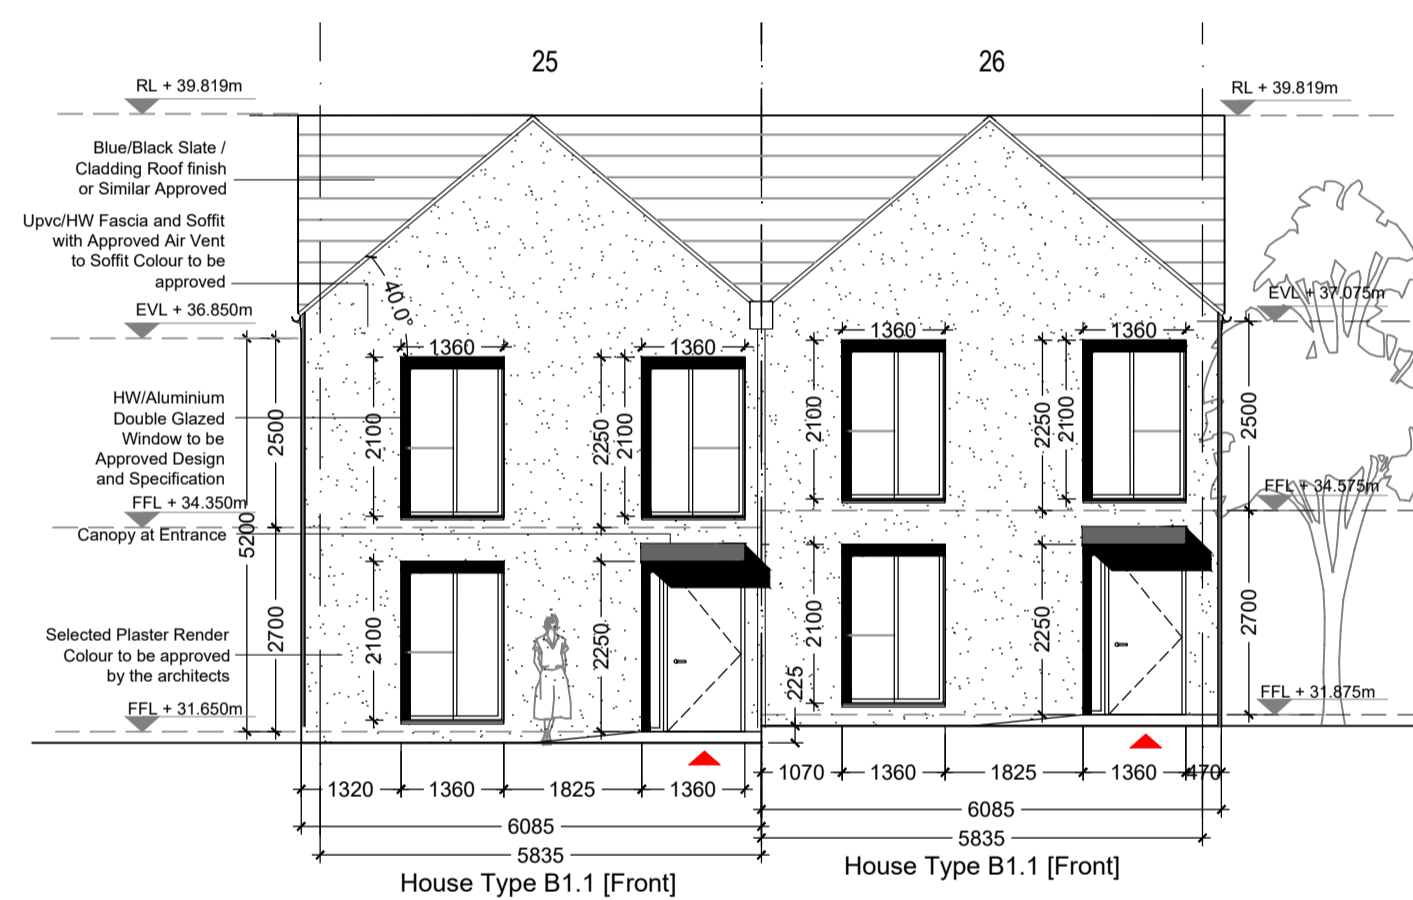


03 FRONT ELEVATION 1:100  
BLOCK 10

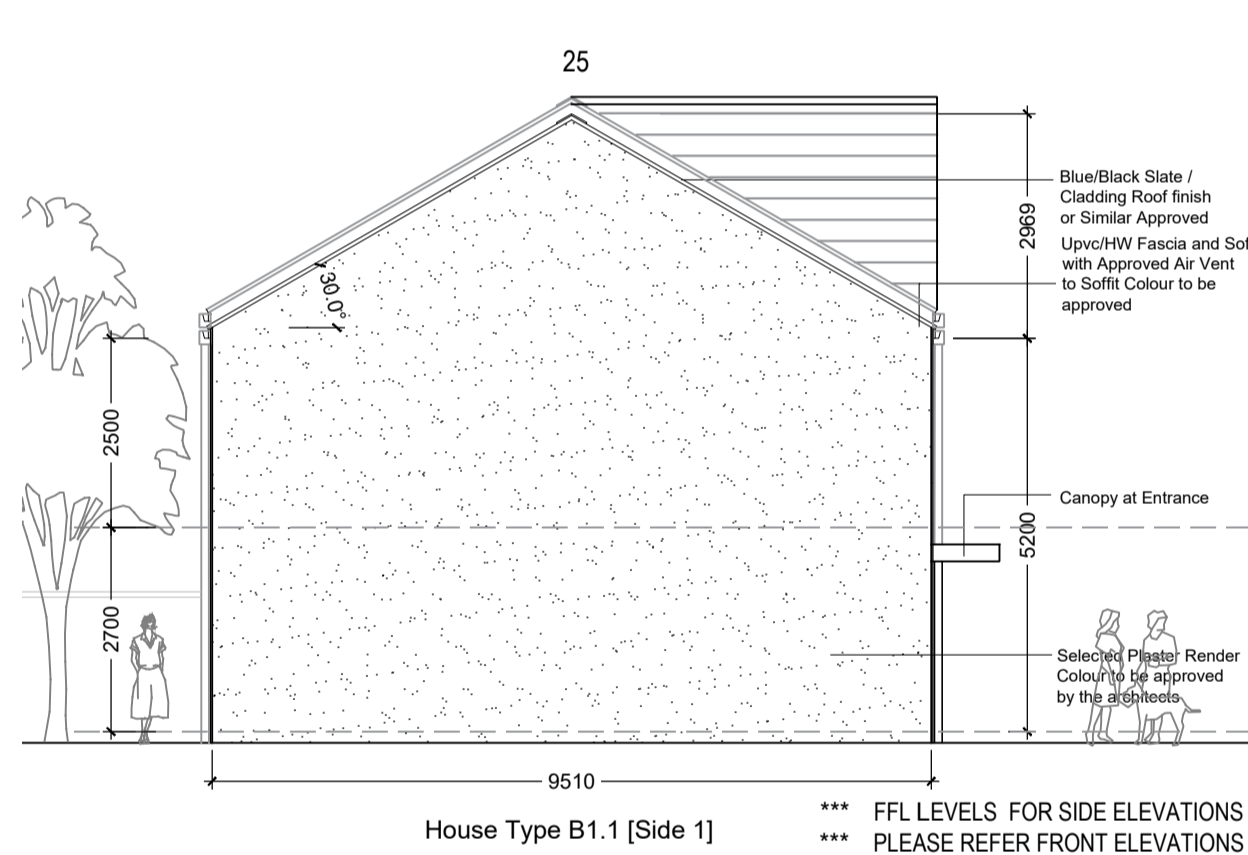


04 SIDE ELEVATION 1:100  
BLOCK 10

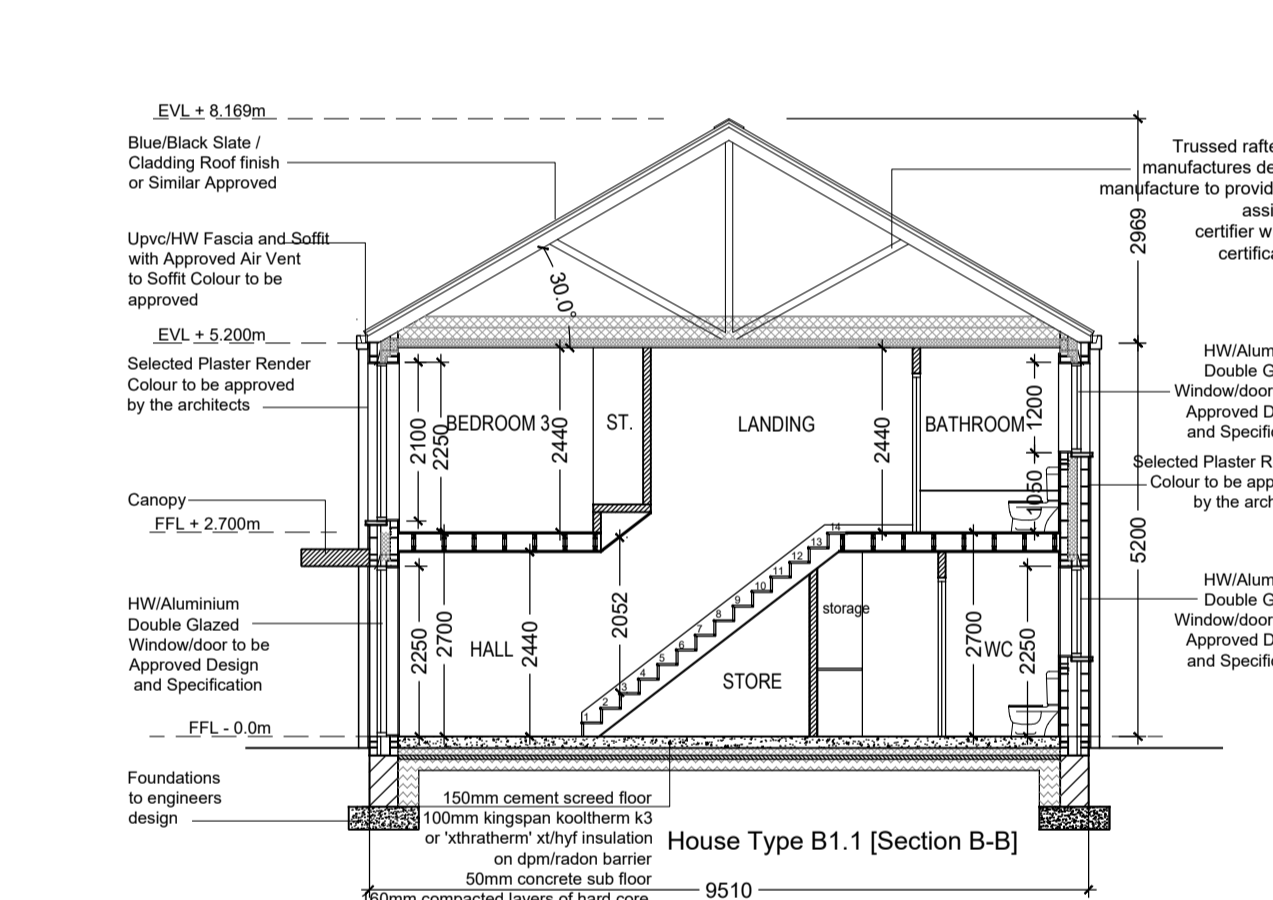


08 SECTION B-B 1:100  
BLOCK 10

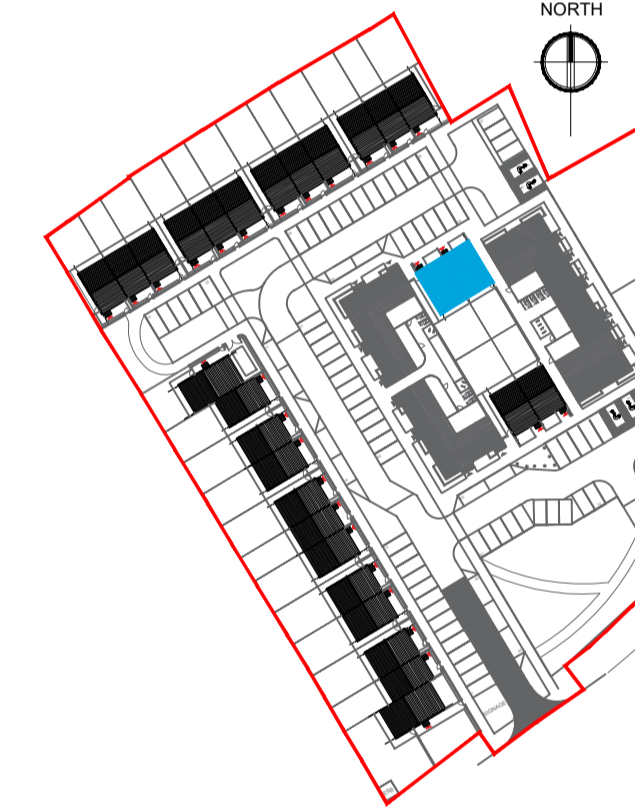

10 KEY PLAN 1:1500  
BLOCK 10

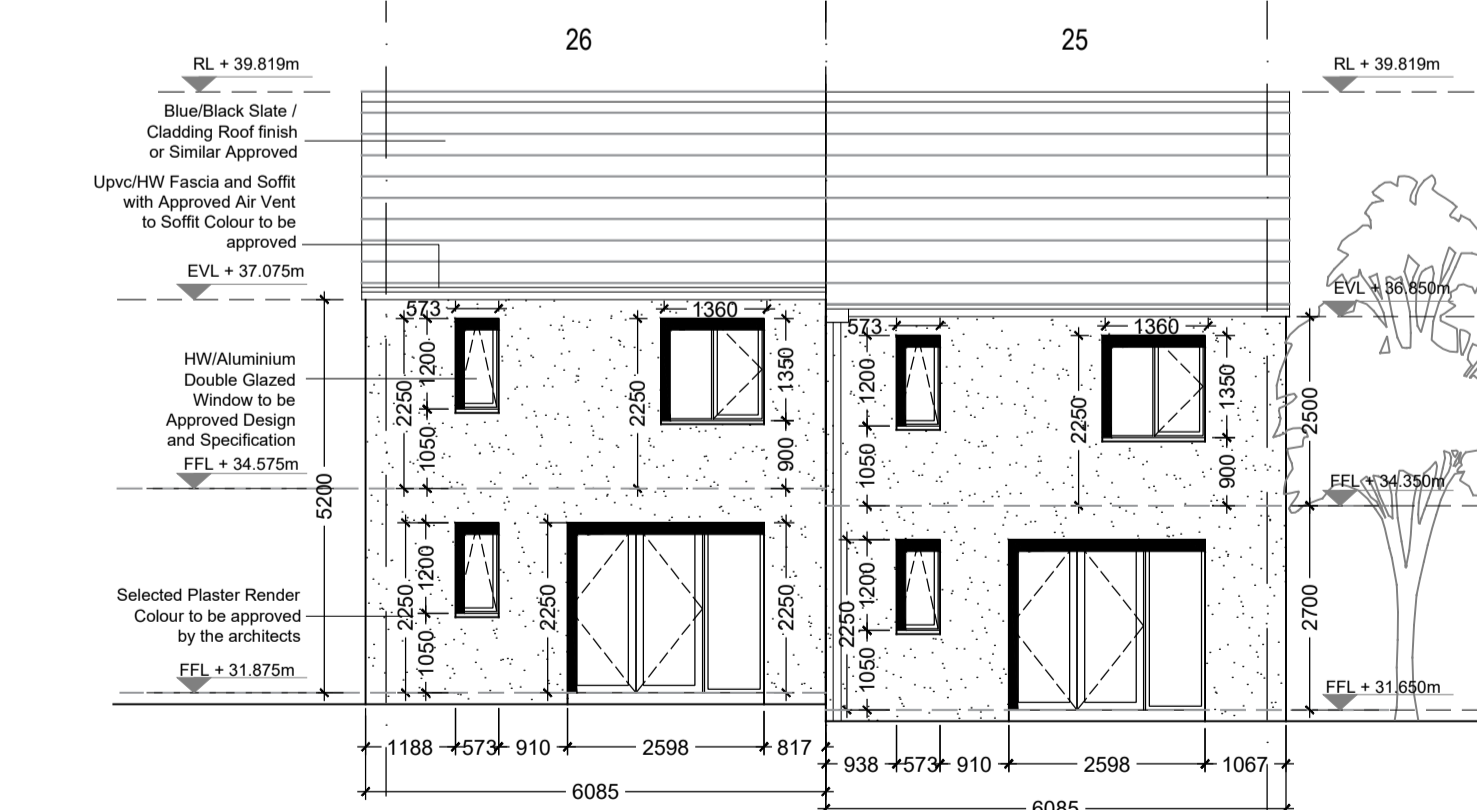

05 REAR ELEVATION 1:100  
BLOCK 10

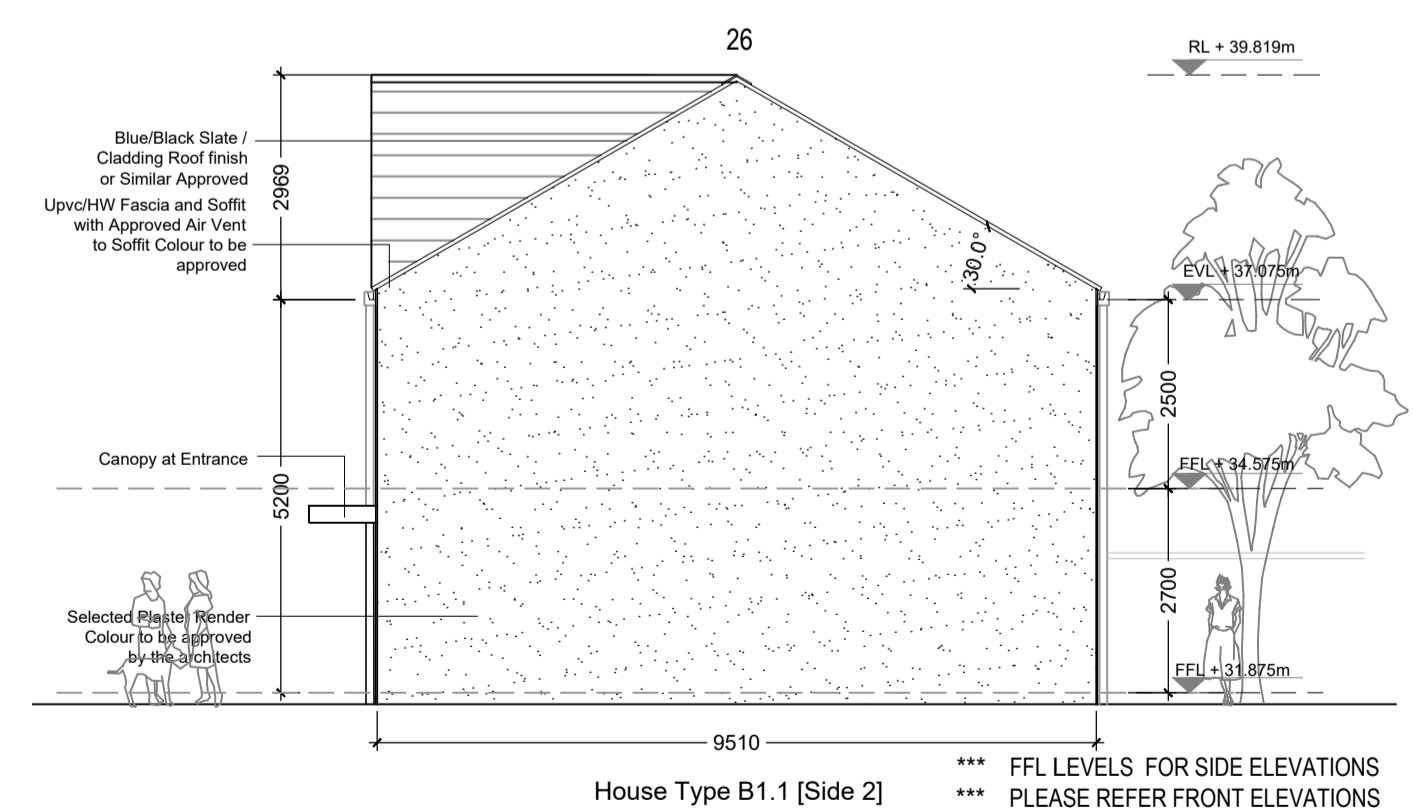

06 SIDE ELEVATION 1:100  
BLOCK 10

HOUSE TYPE B1.1, B1.2 (TERRACED HOUSE & SEMI DETACHED)  
3 BEDROOM / 5 PERSON  
Floor Area 94.7 msq / 1019.3 sqft

Quality Housing for Sustainable Communities space provision						
TYPE B1	Dwelling Type	Gross Floor Area	Minimum Main Living room	Aggregate living area	Aggregate bedroom area	Storage
Target	3 Bed 5P house	92	13	34	32	5
Proposed	3 Bed 5P house	94.7	16.5	34.2	32.0	7.0

PLEASE NOTE:  
Minimum unobstructed living room width 3.6m.  
Main bedroom area 13m<sup>2</sup>, Double room 11.4m<sup>2</sup> (2.8m minimum width), Single 7.1m<sup>2</sup> (2.1m minimum width), minimum Private Open Space: 50m<sup>2</sup>

Rev.	By	Date	Description
1	GOR	26.05.2023	PRE-PLANNING SUBMISSION



Mill House, Mill Street, Dundalk, Co. Louth info@vandijkarchitects.com  
+353 (0) 42 935 4466 www.vandijkarchitects.com

BLOCK 10 Plans, Sections & Elevations			
Scale	1:100	Drawing Number	2229-PA-10-100
Revision	A1	Client	Abbey Hill, Thomastown
Project	-	Drawing by	2229-PA-10-100
		Date	Kilkenny CoCo
			MAY 2023

All works to be carried out using proper materials which are fit for the use they are intended and for the condition in which they are to be used. All materials used in connection with the works to comply with the construction products regulation (cpr) no. 305/2011 and the harmonised technical specifications/standards that fall within the remit of the cpr no. 305/2011.  
Figured dimensions must be used in preference to scaled dimensions. Any dimensional discrepancies must be reported to the Architect immediately. This drawing remains the copyright of van Dijk Architects. It must not be used for any purpose building or otherwise without the express permission of this practice. Do not copy or redistribute these drawings or any additional information without the express approval of van Dijk Architects.