

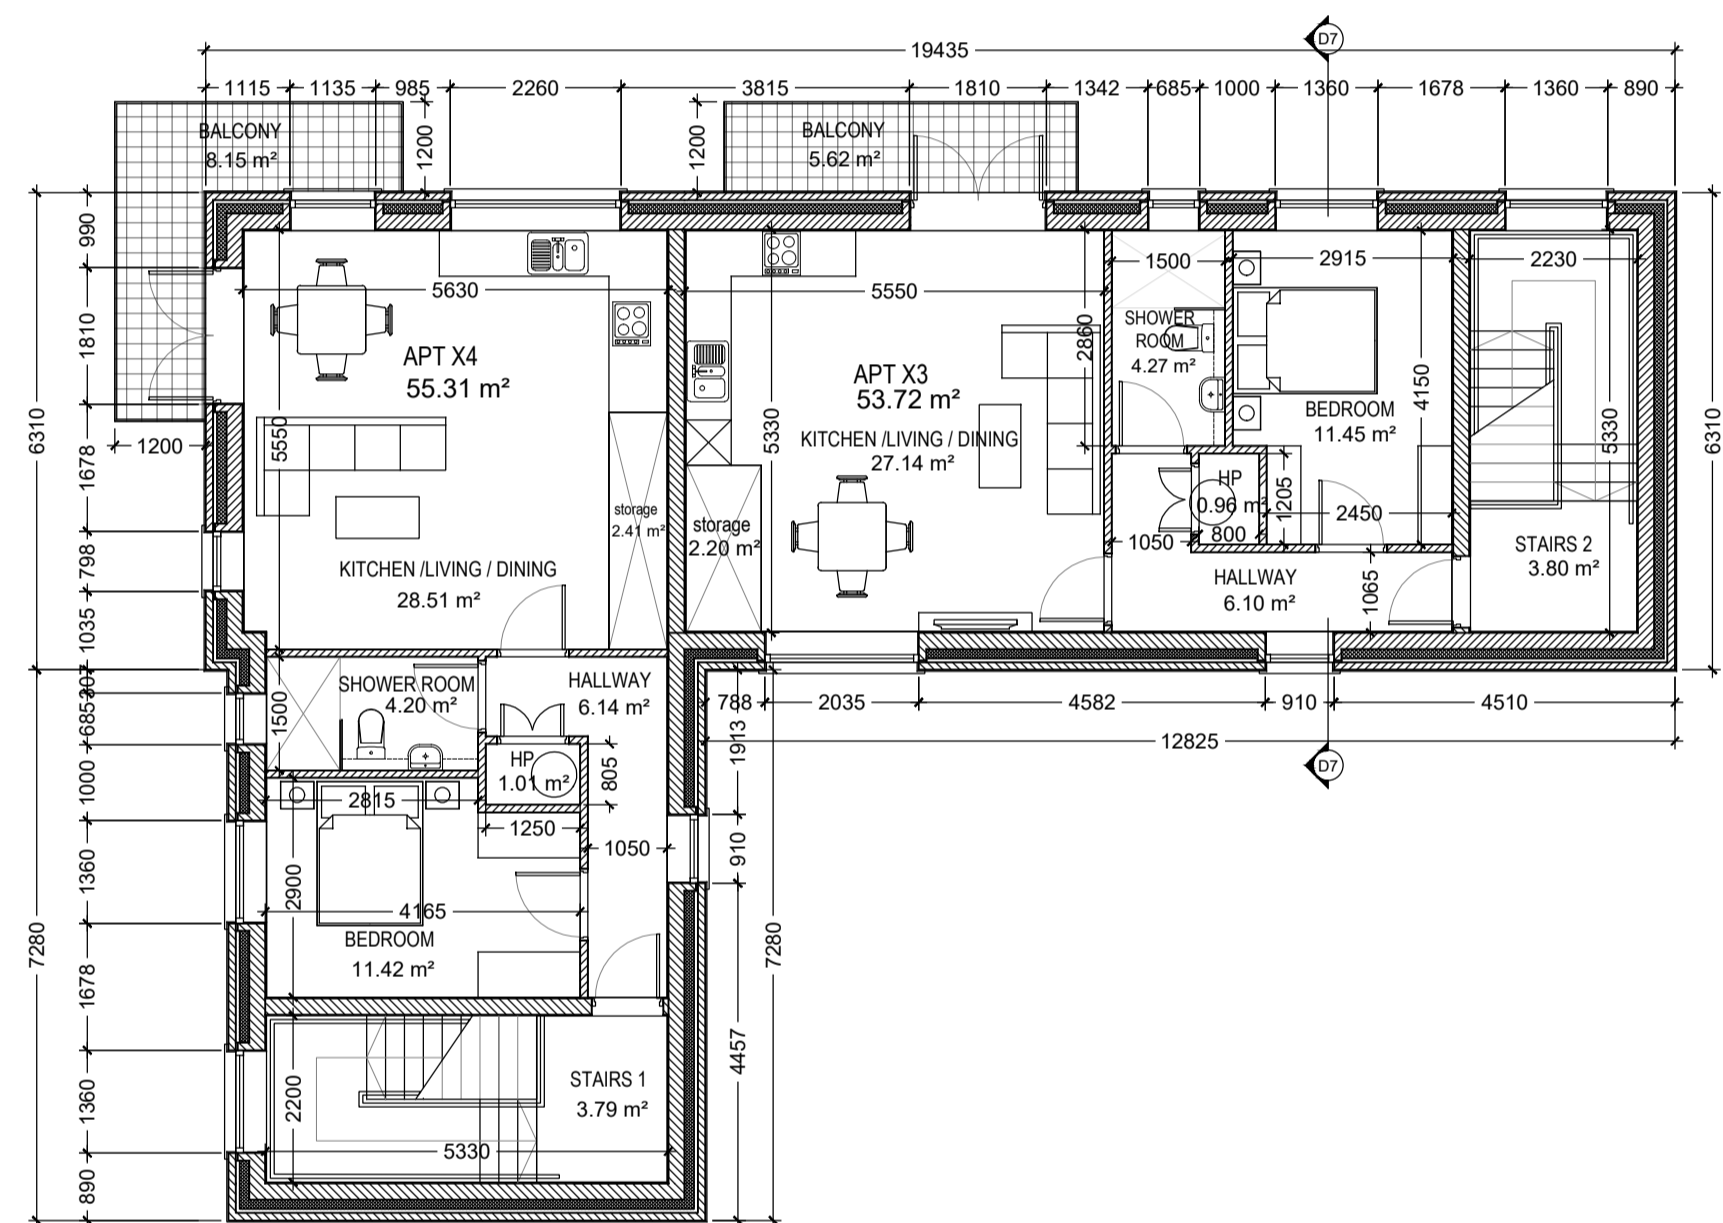
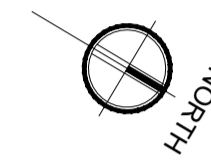
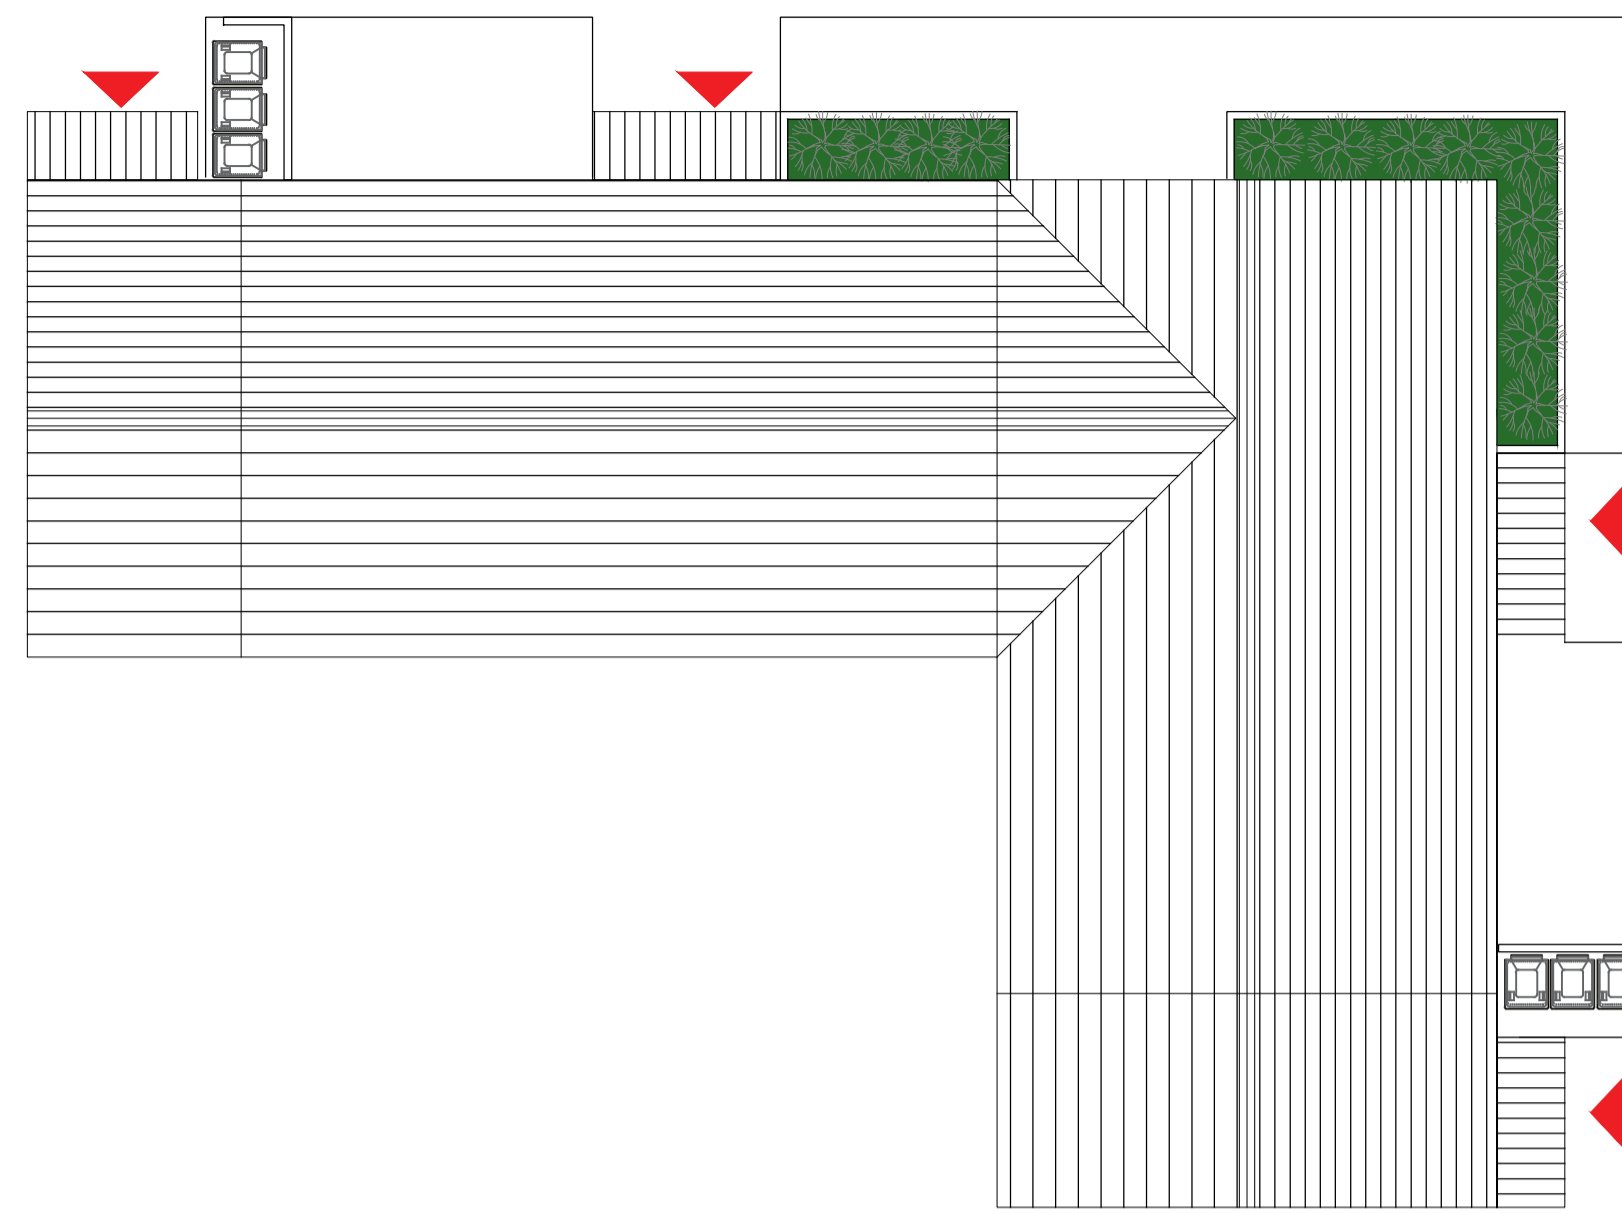
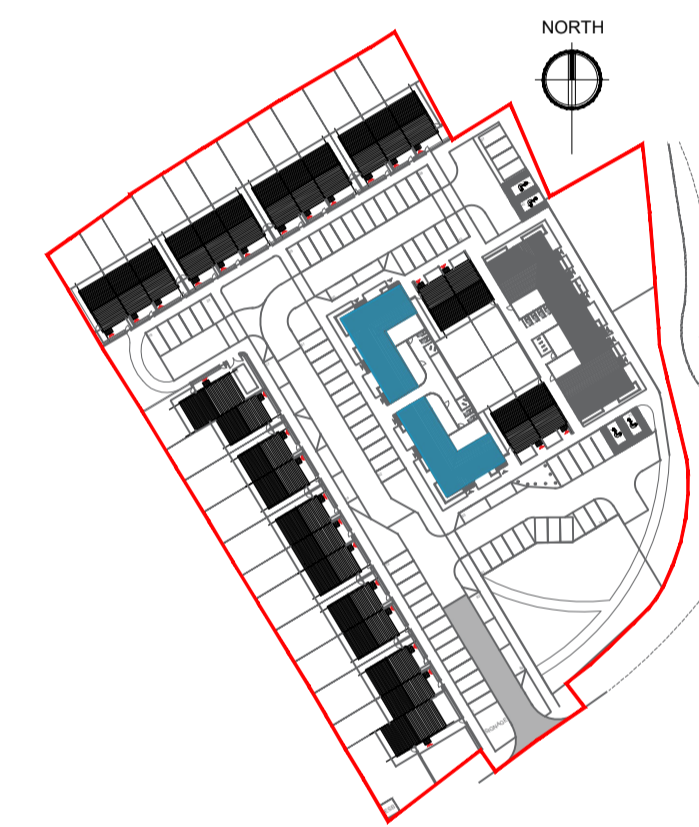



01 ROOF PLAN 1:100
100 BLOCK 11

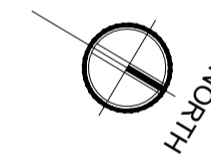



03 FIRST FLOOR PLAN 1:100
100 BLOCK 11

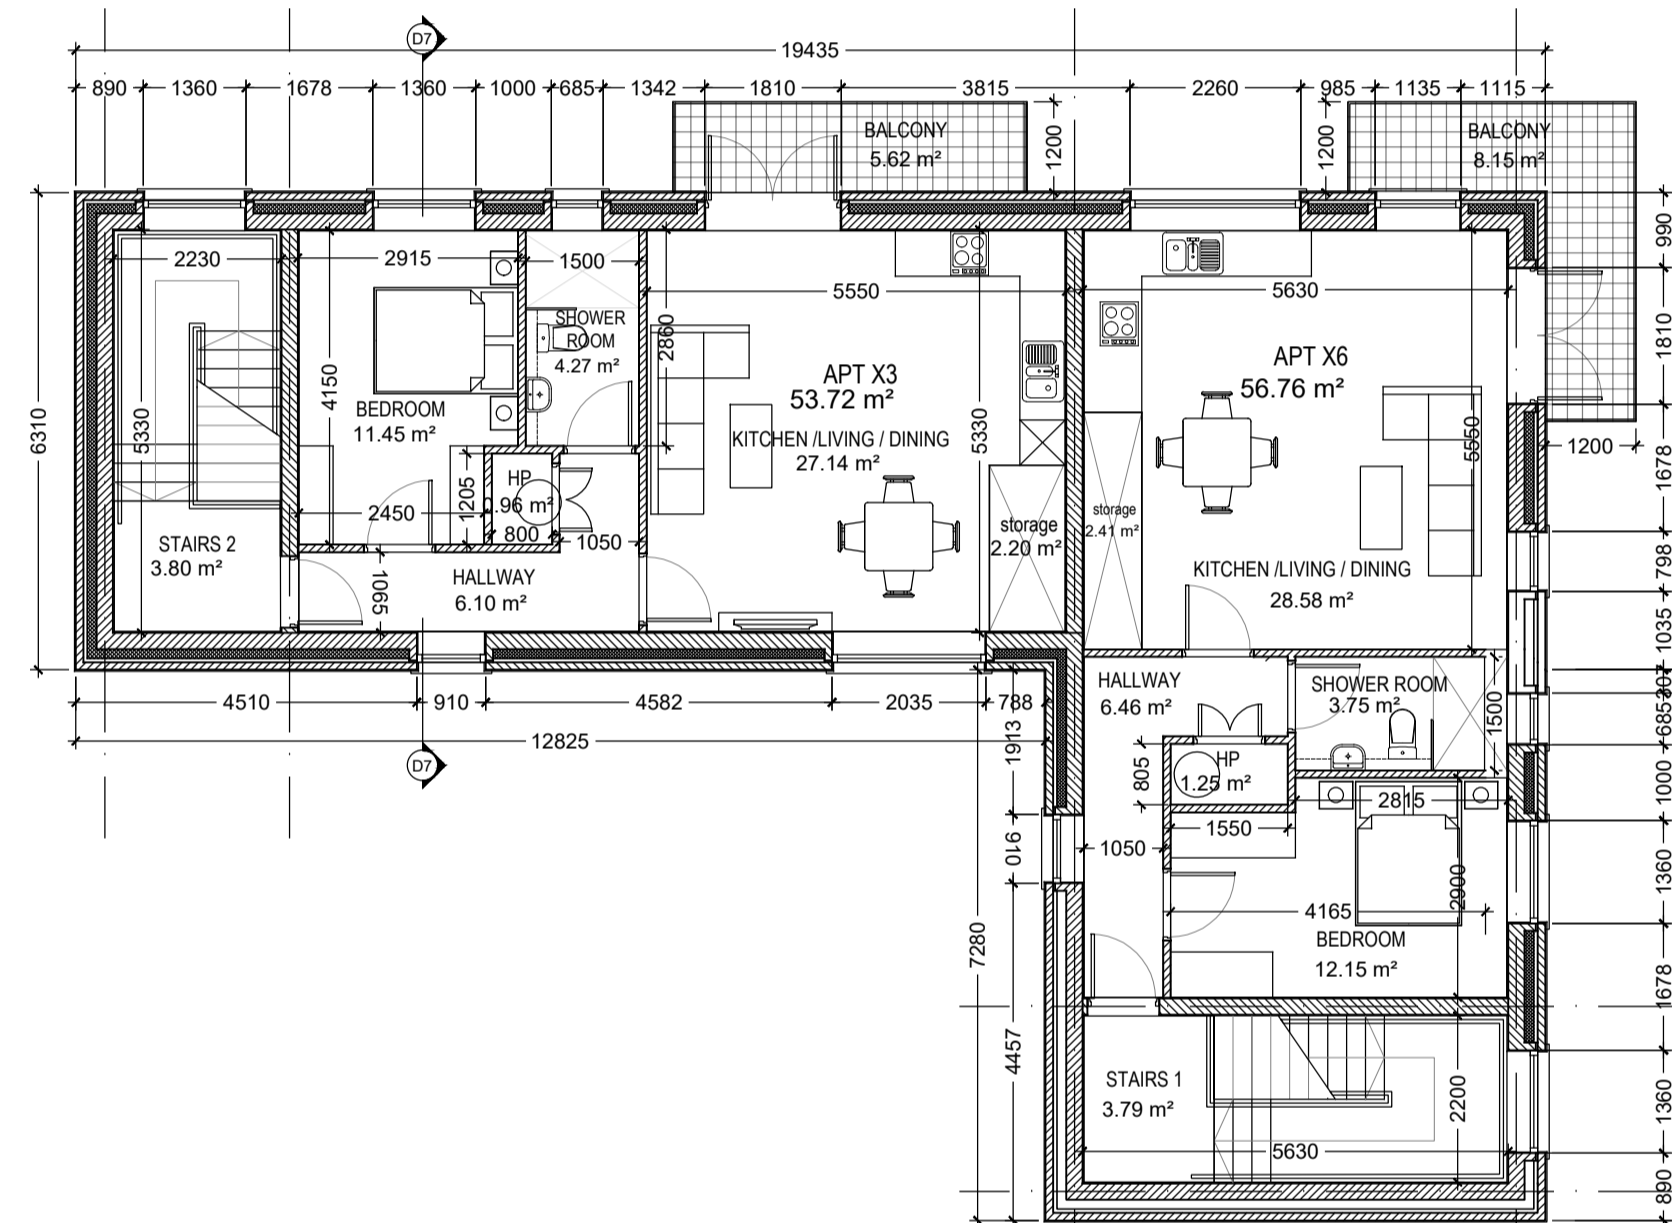

10 KEY PLAN 1:1500
100

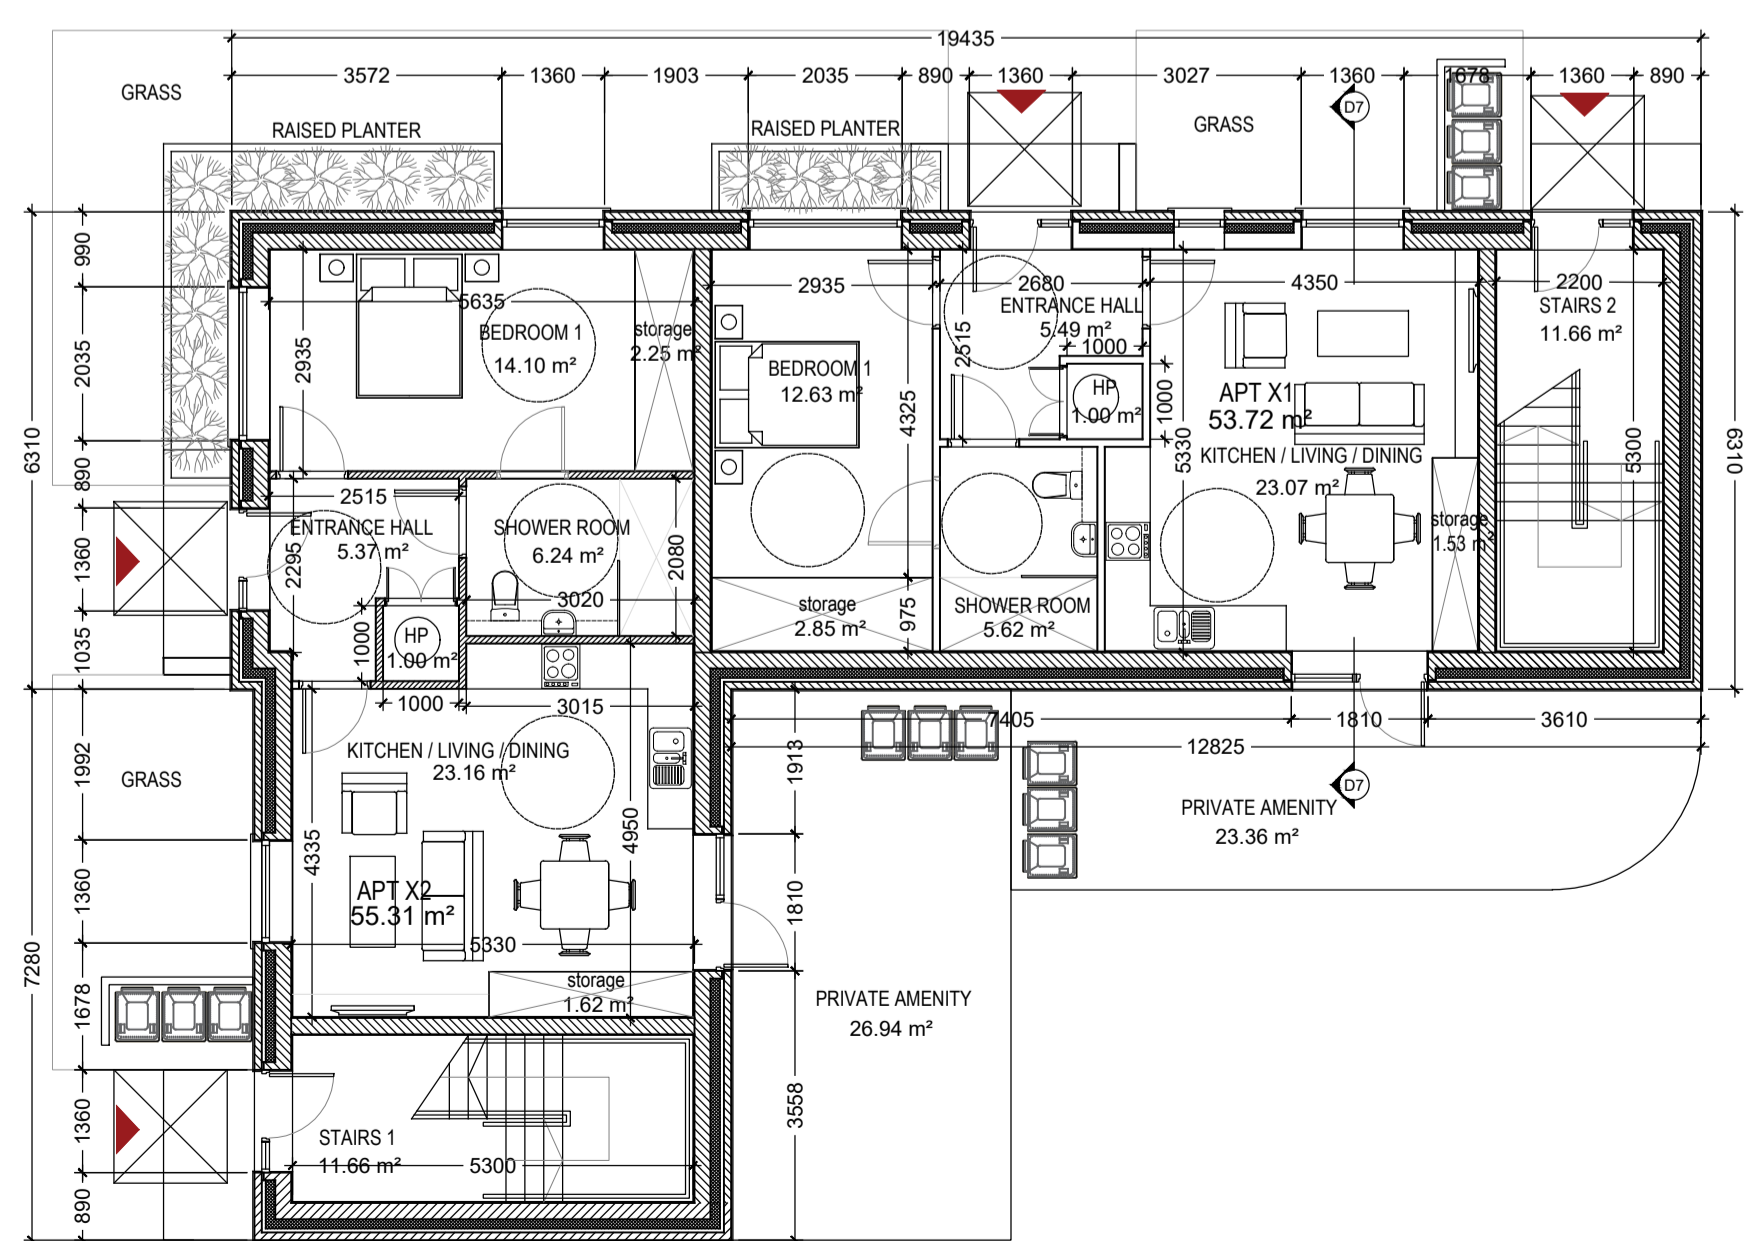

03 GROUND FLOOR PLAN 1:100
100 BLOCK 11

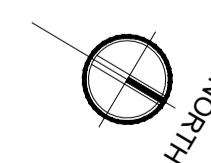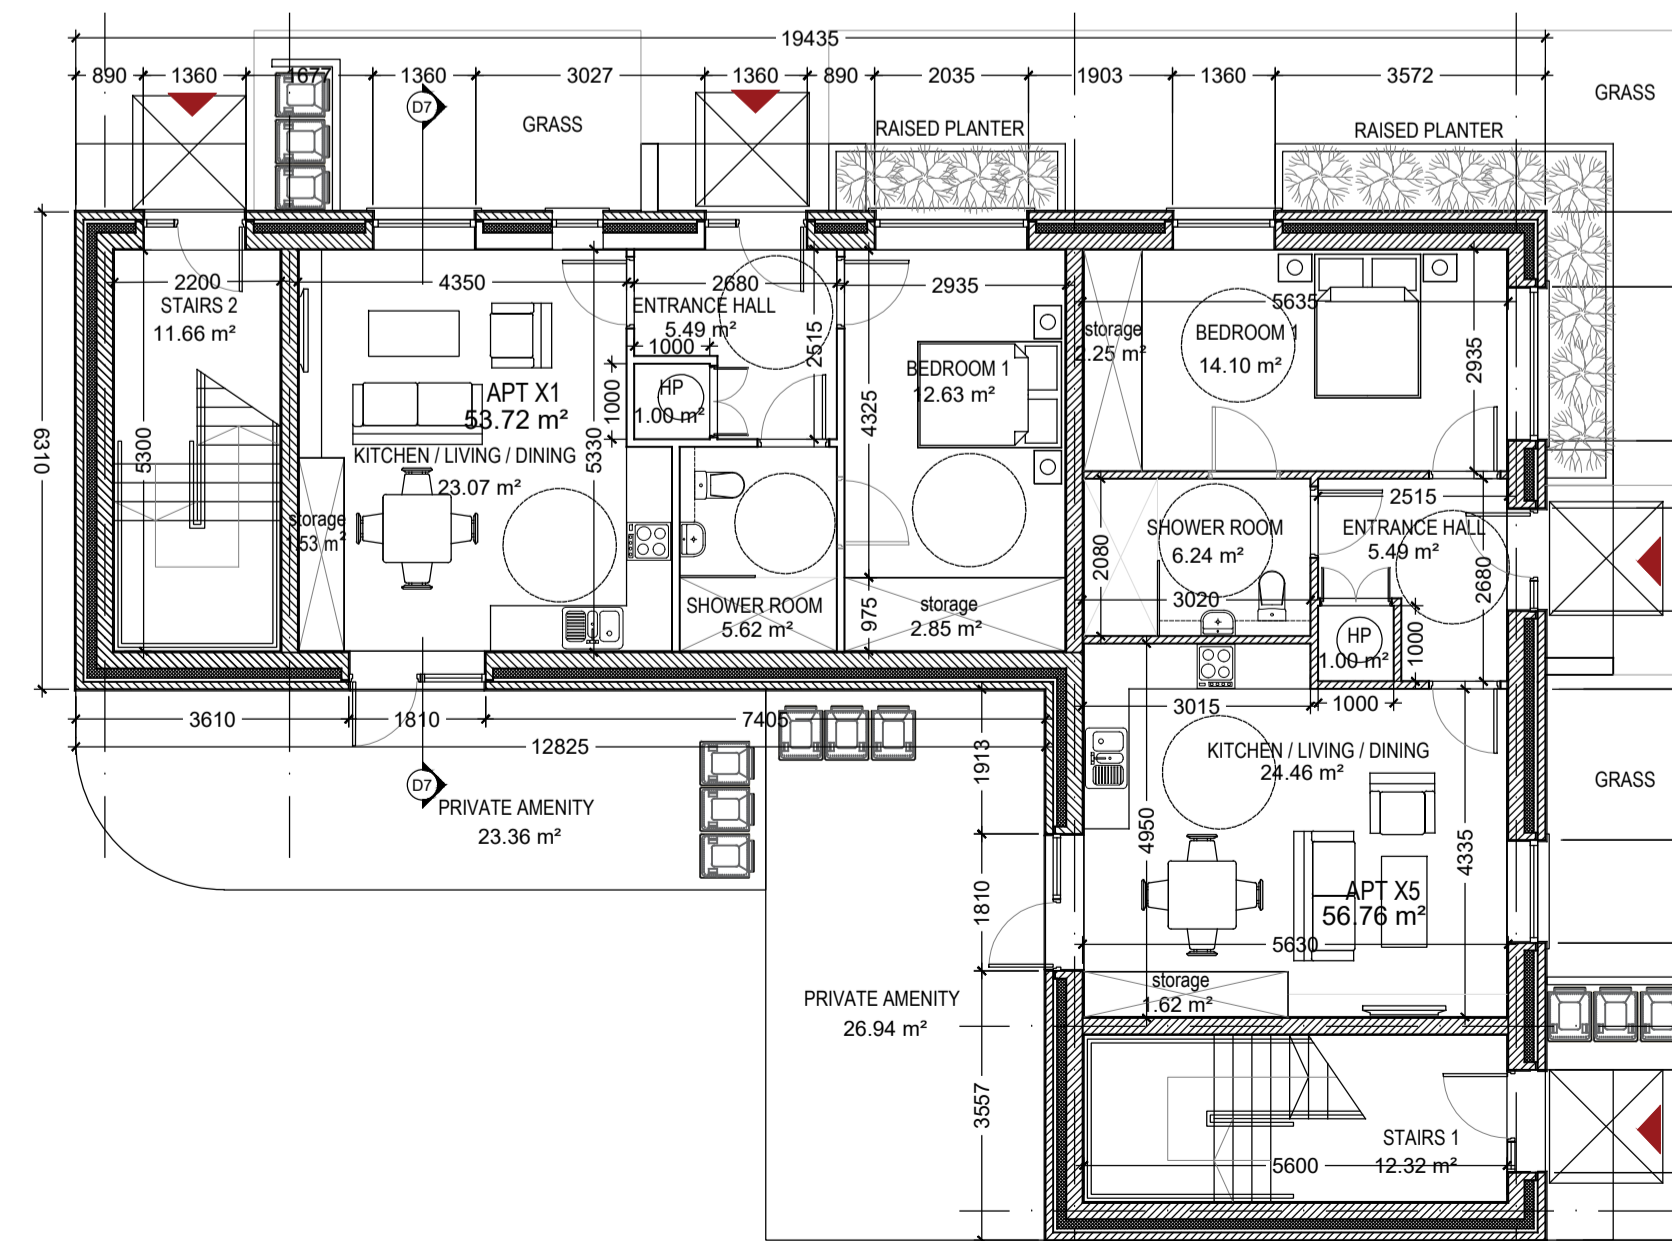

Rev.	By	Date	Description
1	GOR	26.05.2023	PRE-PLANNING SUBMISSION



Mill House, Mill Street, Dundalk, Co. Louth info@vandijkarchitects.com
+353 (0) 42 935 4466 www.vandijkarchitects.com

Drawing Title			
Block 11 - Sheet 1 Plans, Sections & Elevations			
Scale	1:100	Drawing Number	2229-PA-11-100
Author	A1	Client	Abbey Hill, Thomastown
Revised by	-	Client	Kilkenny CoCo
Drawn by	GOR	Date	MAY 2023

All works to be carried out using proper materials which are fit for the use they are intended and for the condition in which they are to be used. All materials used in connection with the works to comply with the construction products regulation (cpr) no. 305/2011 and the harmonised technical specifications/standards that fall within the remit of the cpr no. 305/2011.
Figured dimensions must be used in preference to scaled dimensions. Any dimensional discrepancies must be reported to the Architect immediately. This drawing remains the copyright of van Dijk Architects. It must not be used for any purpose building or otherwise without the express permission of this practice. Do not copy or redistribute these drawings or any additional information without the expressed approval of van Dijk Architects.