



EXISTING PLAN LAYOUT  
SCALE 1/100

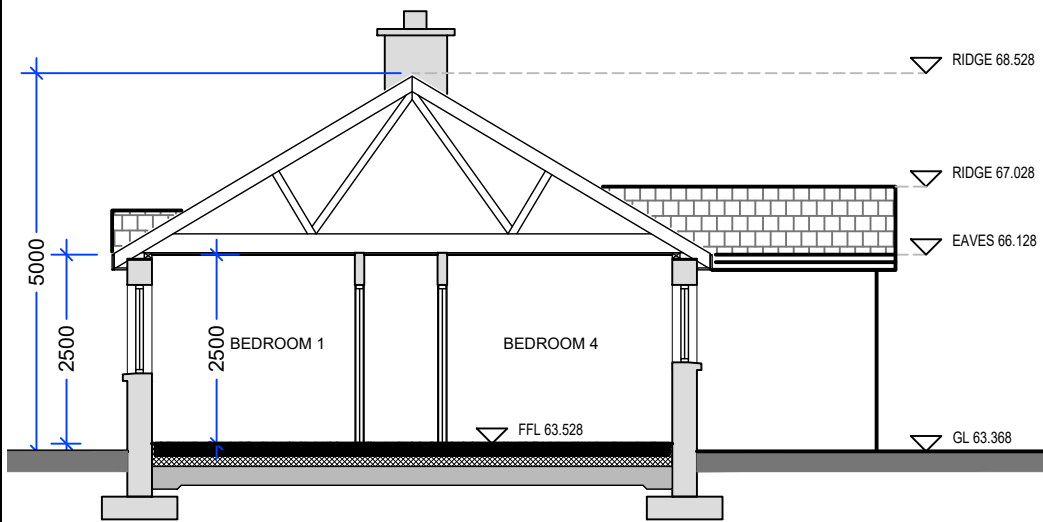


EXISTING SECTION  
SCALE 1/100

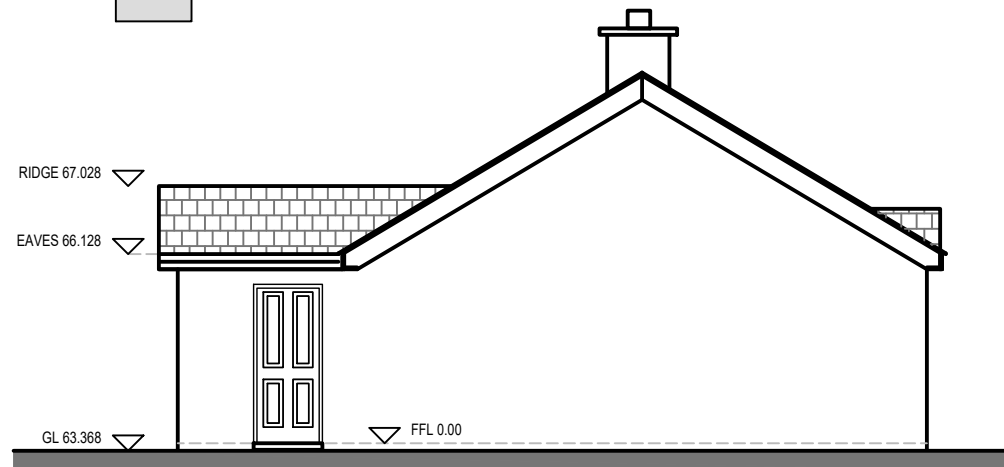


EXISTING WEST ELEVATION  
SCALE 1/100



EXISTING SOUTH ELEVATION  
SCALE 1/100

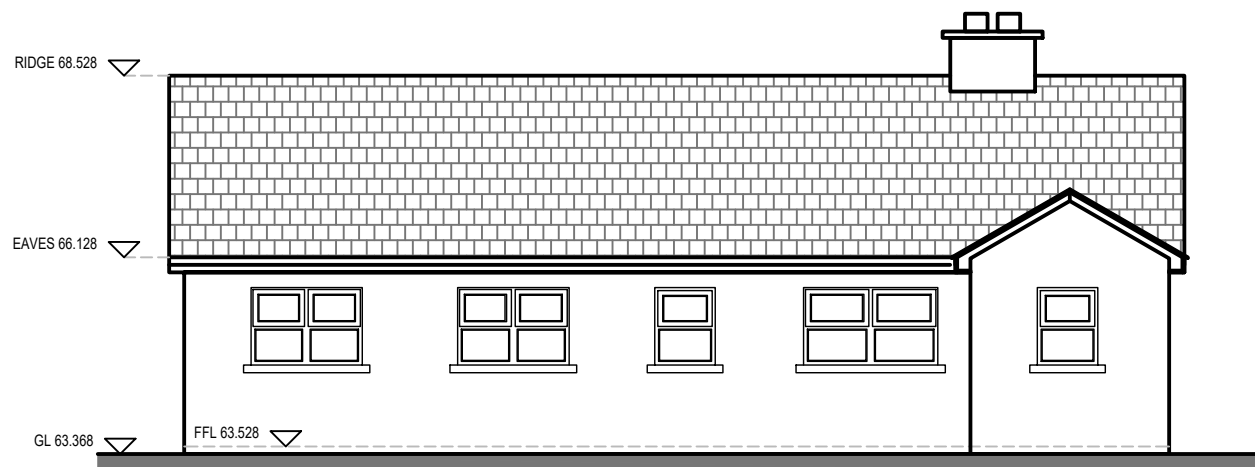

EXISTING NORTH ELEVATION  
SCALE 1/100

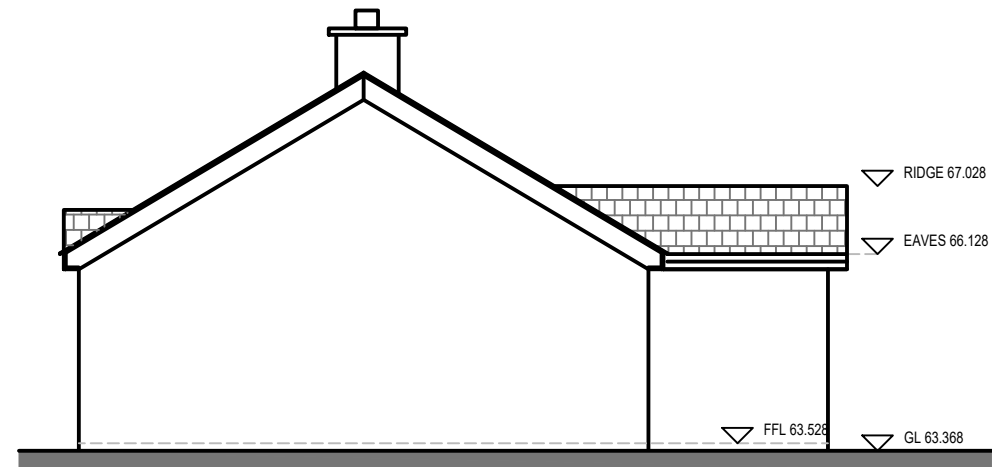

EXISTING EAST ELEVATION  
SCALE 1/100

**NOTES**  
DO NOT SCALE FROM THIS DRAWING. USE FIGURED DIMENSIONS ONLY.  
VERIFY DIMENSION ON SITE AND REPORT ANY DISCREPANCIES TO KILKENNY COUNTY COUNCIL REP. IMMEDIATELY.  
DRAWINGS TO BE READ IN CONJUNCTION WITH ALL SPECIFICATIONS AND OTHER DESIGN TEAM ENGINEERING DRAWINGS.  
ALL CONSTRUCTION WORKS TO COMPLY WITH CURRENT BUILDING REGULATIONS.

**LEGEND**  
EXISTING WALLS



Rev.	Description	Date

**HOUSING CAPITAL SECTION**

Comhairle Chontae Chill Chainnigh  
Kilkenny County Council  
County Hall John Street Kilkenny  
Tel: 056 779 4000  
E-mail: info@kilkennycoco.ie  
Web: www.kilkennycoco.ie

PLANNING  TENDER  CONSTRUCTION

PROJECT: PROPOSED EXTENSION TO GROUP HOME AT SCART DUNBELL, Co. KILKENNY

DRAWING: EXISTING PLAN, SECTION & ELEVATIONS

DRAWN BY: CN

CHECKED BY: RV

SCALE: 1:100/A3

DATE: JANUARY 2024

FILE No.: HS 197

DRAWING No.: P-100

ALL ORDINANCE SURVEY DATA BASED ON ORDINANCE SURVEY OF IRELAND MAP LICENCE NUMBER 2013/27/CCMA/KILKENNY

© COPYRIGHT RESERVED