




SECTION A - A

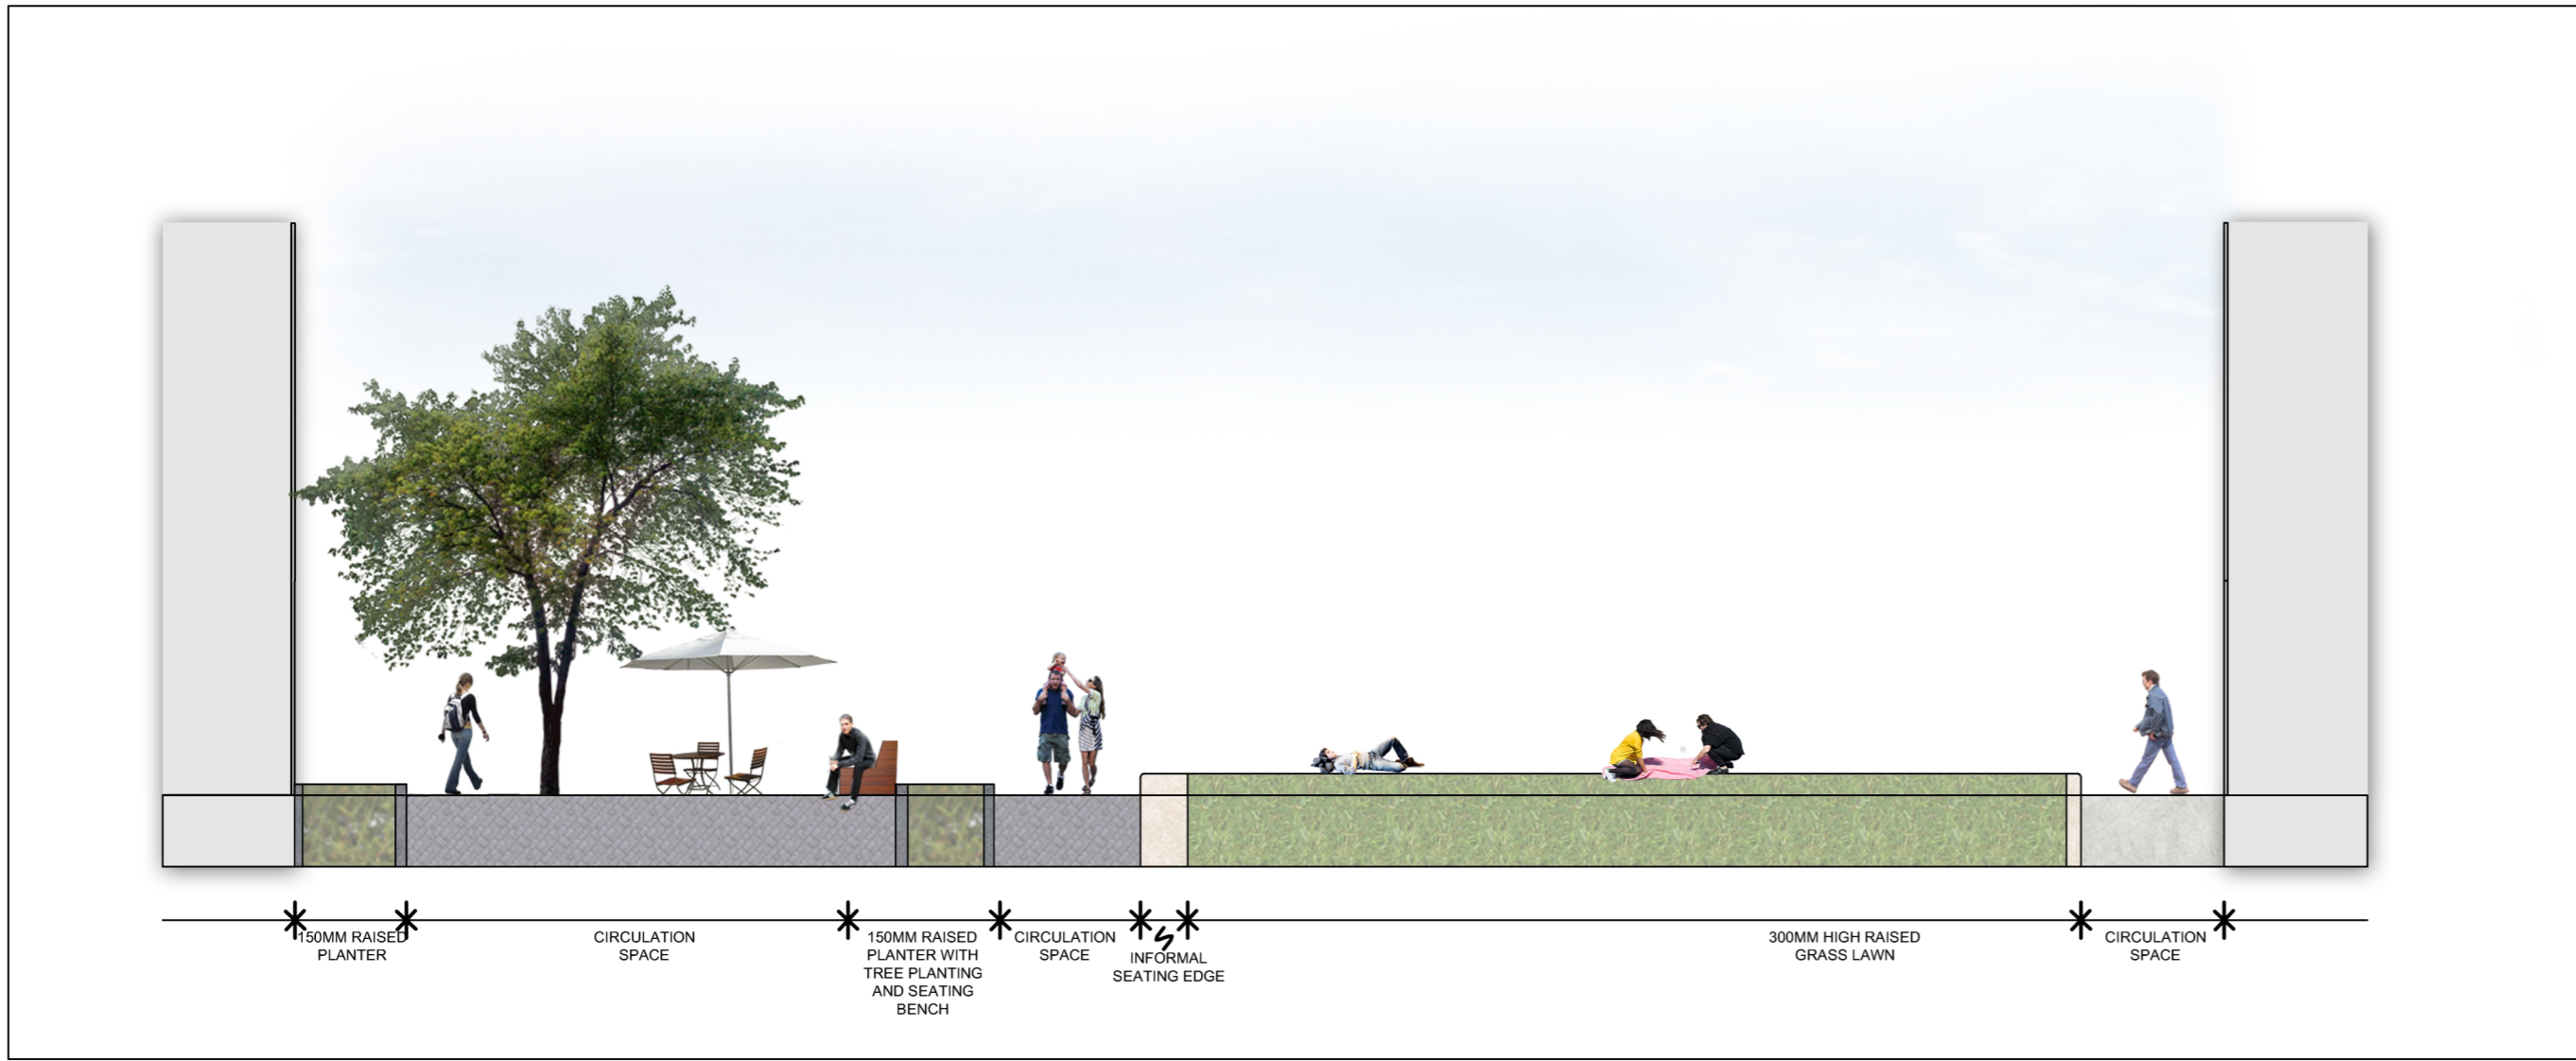


SECTION B - B

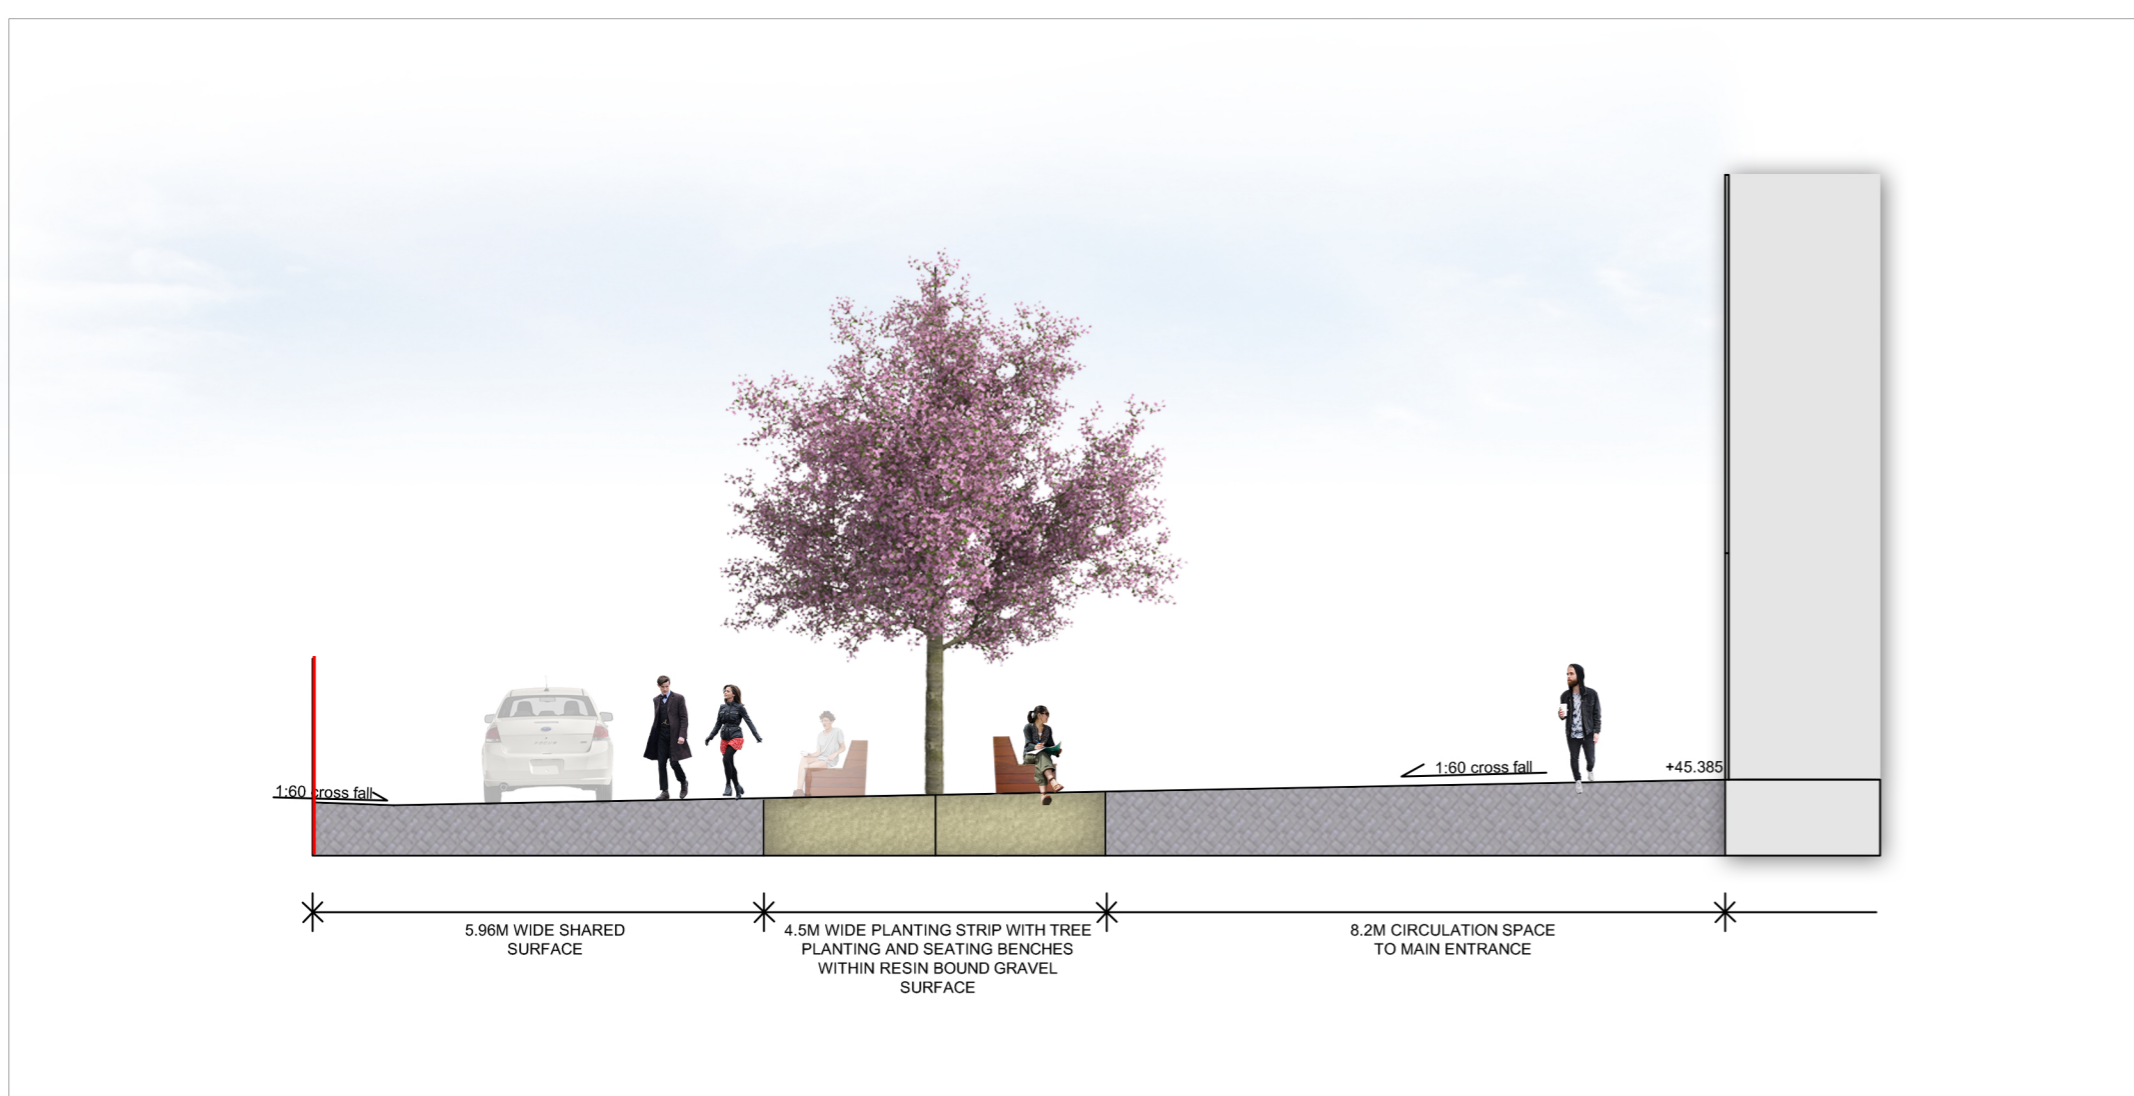

SECTION C - C

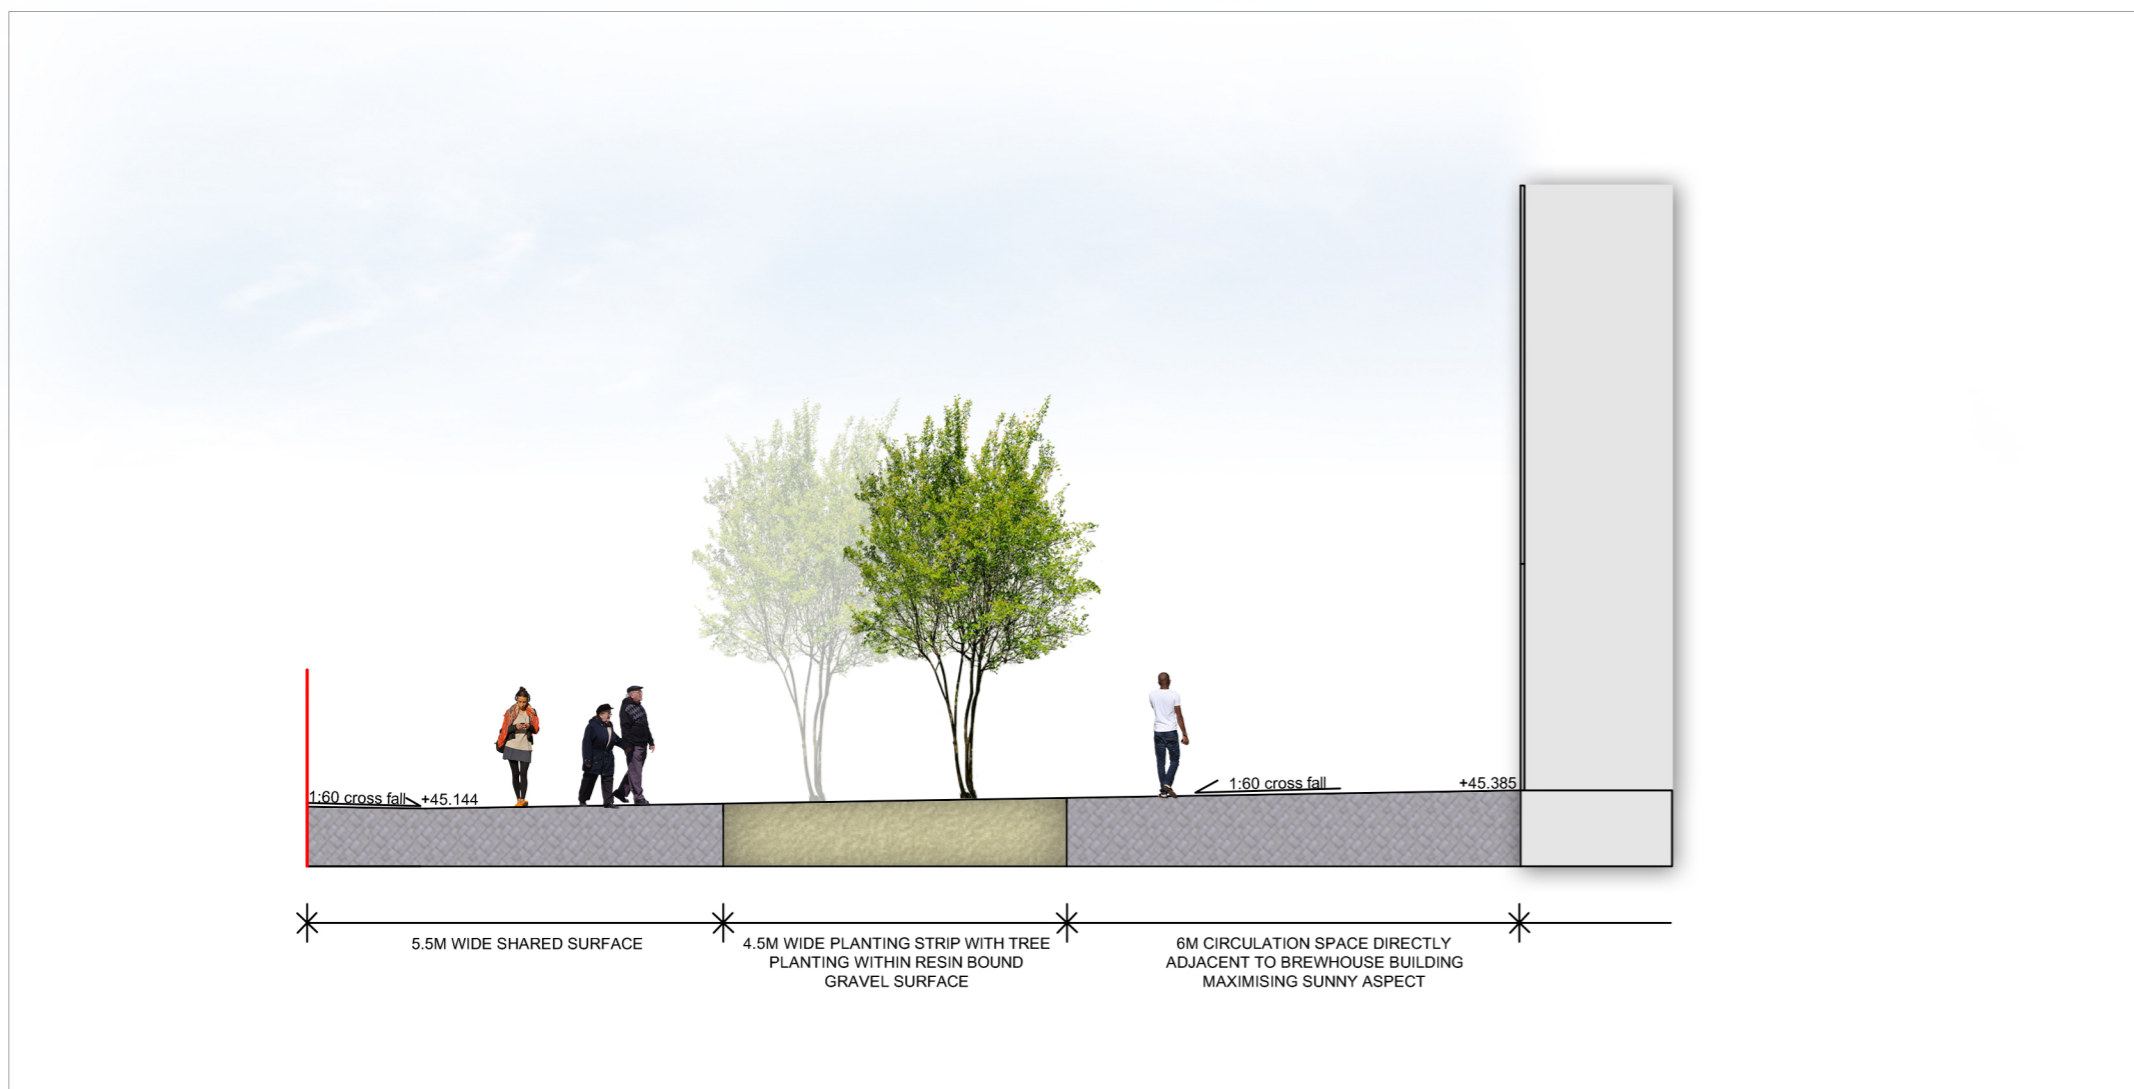

SECTION D - D

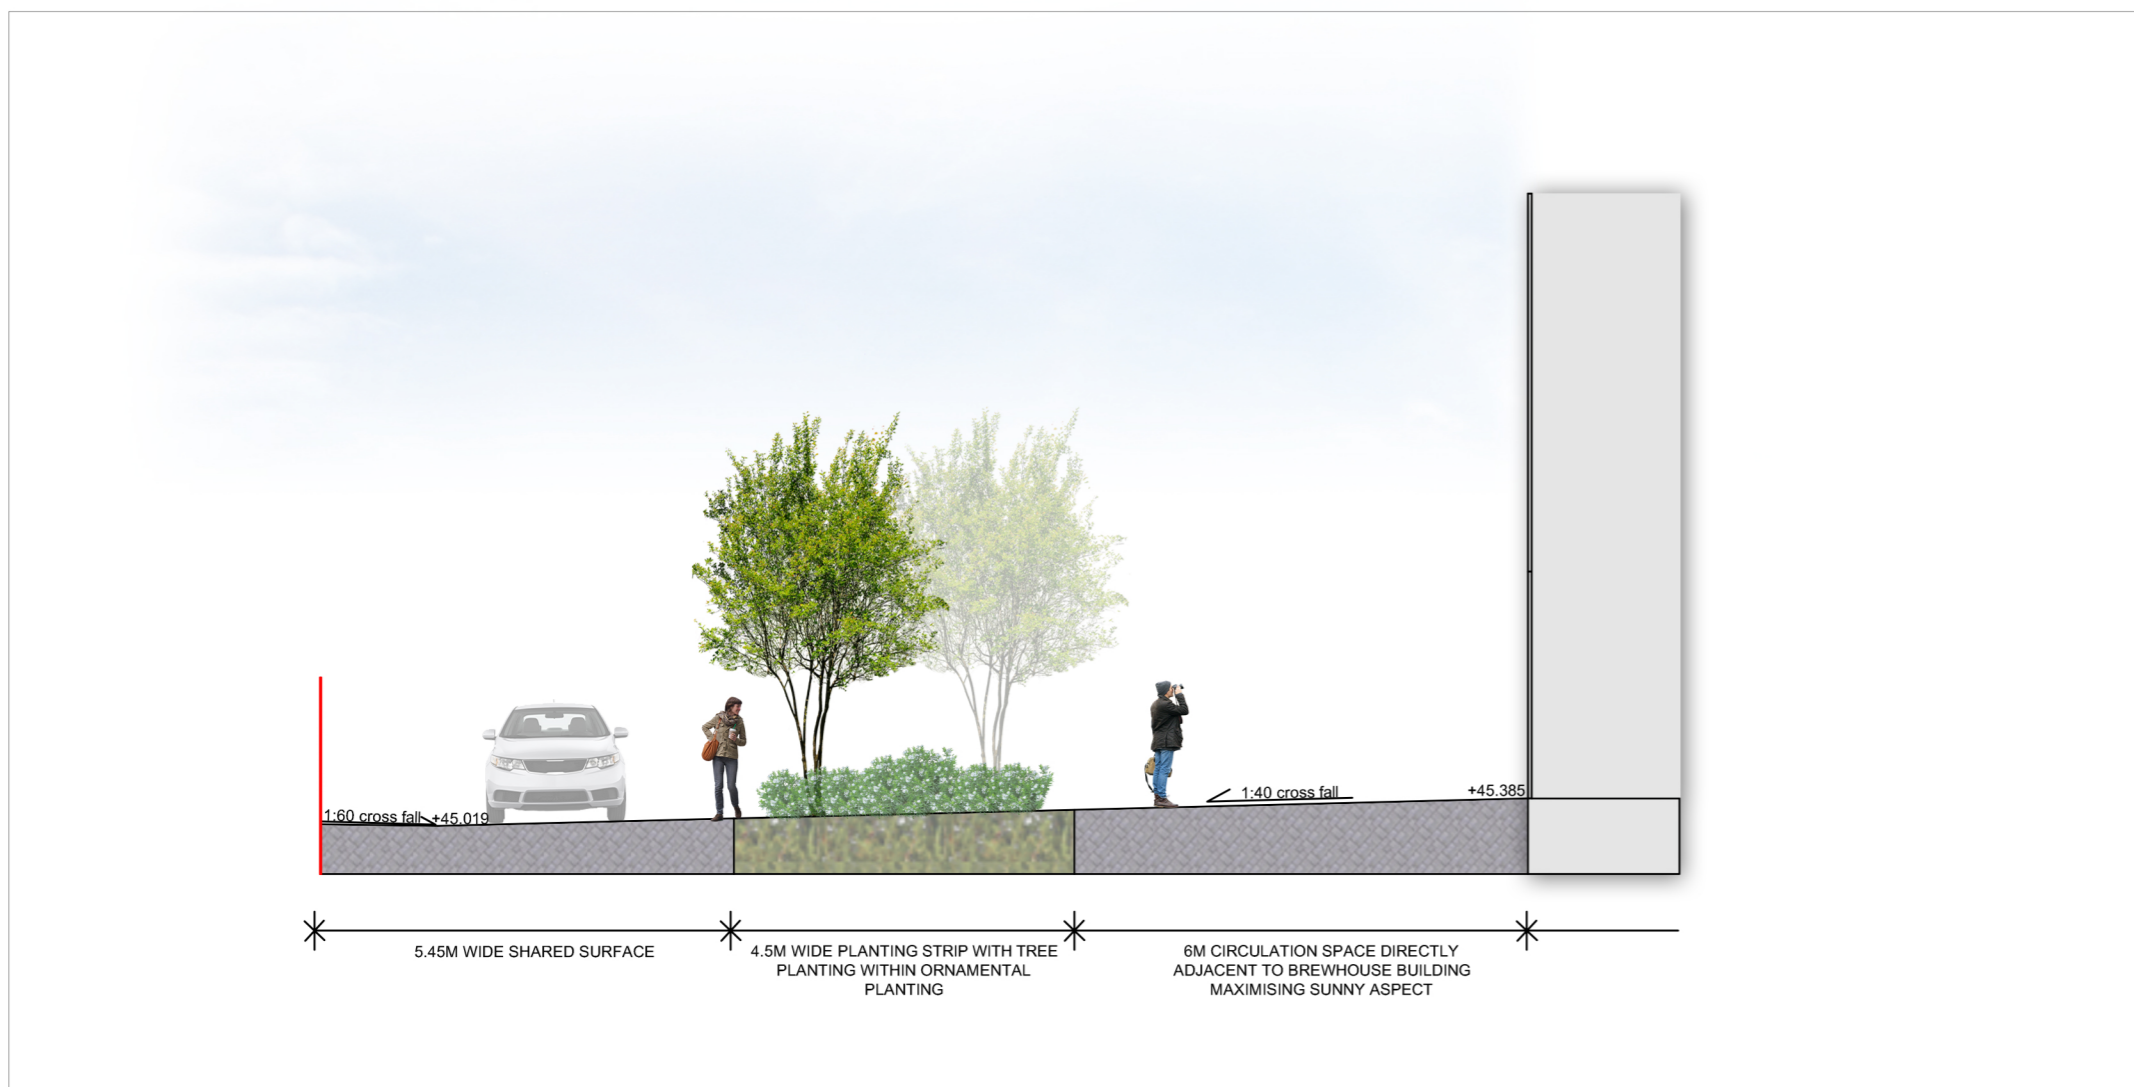

SECTION E - E



SECTION KEY PLAN - NOT TO SCALE

MITCHELL + ASSOCIATES
Landscape Architecture Urban Design

Unit 5 Woodpark, The Rise, Glasnevin, Dublin 9, Ireland
t: +353 1 454 5066
info@mitchellassoc.net

CLIENT KILKENNY COUNTY COUNCIL	PROJECT: BREWHOUSE REDEVELOPMENT, ST. FRANCIS ABBEY BREWHOUSE	JOB NO. LKL042.1
NOTES Do Not Scale. Use Figured Dimensions Only. Not for Construction Purposes unless Specifically Marked.	DRAWING: LANDSCAPE SECTIONS	DATE: 2015.10.20
scale1:100 @A1	DRAWN BY: CAROLINE MASSEY	SCALE: 1:100@A1
©THIS DRAWING IS COPYRIGHT OF MITCHELL + ASSOCIATES	STATUS: PART VIII	CHK'D: MC
		REVISION: -