
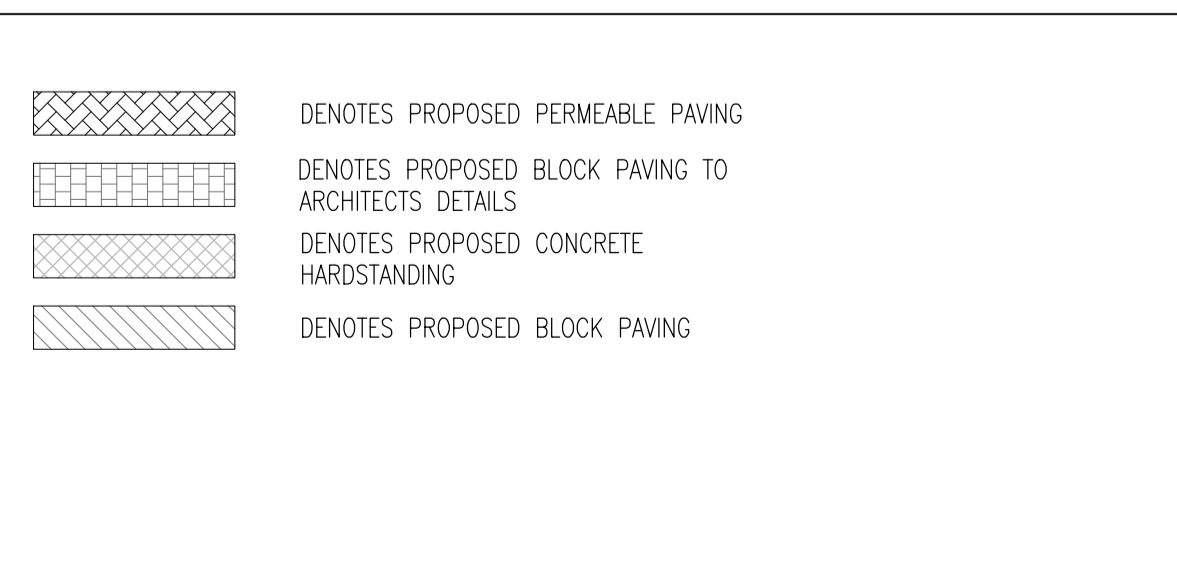
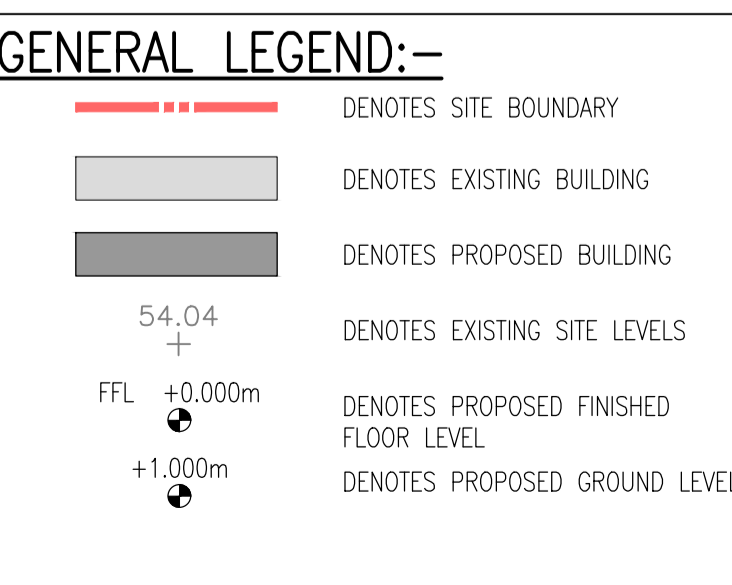


Issue Register

No.	Date	Revision	Drawn	Checked	Approved
PL1	12/04/18	ISSUED FOR PLANNING	MT	LMJ	MJP

- GENERAL NOTES:-**
- THIS DRAWING TO BE READ IN CONJUNCTION WITH ALL RELEVANT ARCHITECTS & ENGINEERS DRAWINGS & SPECIFICATIONS.
 - DO NOT SCALE. USE FIGURED DIMENSIONS ONLY.
 - THE CONTRACTOR SHALL VERIFY ALL DIMENSIONS & ELEVATIONS WITH ARCHITECTURAL DRAWINGS PRIOR TO START OF CONSTRUCTION. ALL DISCREPANCIES TO BE NOTIFIED, IN WRITING TO ENGINEERS & ARCHITECTS FOR RESOLUTION.
 - ALL DIMENSIONS ON DRAWINGS ARE IN MILLIMETRES UNLESS OTHERWISE NOTED.
5. FOR DETAILS AND SETTING OUT OF RWP, SVP, WVP & ALL OPENINGS SEE THE RELEVANT ARCHITECTS DRAWINGS.
6. FOR RADON BARRIER, D.P.C. & INSULATION DETAILS REFER TO ARCHITECTS DRAWINGS.
- ALL SETTING OUT DIMENSIONS TO BE CHECKED AGAINST ARCHITECTS DRAWINGS. ARCHITECTS DRAWINGS TO TAKE PRECEDENCE.

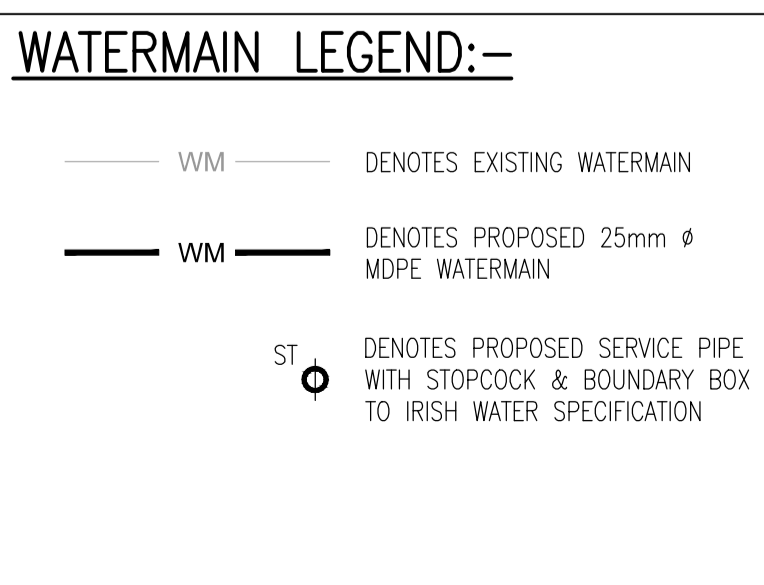

PLANNING

Client: KILKENNY COUNTY COUNCIL

Project: NEW COMMUNITY DWELLING HOUSE AT CLOUGHABRODY THOMASTOWN

Drawing Title: PROPOSED SITE LAYOUT

Project No: 181033

Drawing No: 181033/C/002

Scale: 1:200@A3

Rev: PL1

Drawn: MT

Checked: LMJ

Date: 11/04/18

mpa
Martin Peters Associates
Consulting Engineers

Ormonde Road
Kilkenny

T: +353 56 7702761
F: +353 56 770728
E: info@mpa.ie