



1 Site Section A-A  
1:250 @A3

DO NOT SCALE FROM THIS DRAWING. USE DIMENSIONS IN ALL CASES. VERIFY DIMENSIONS ON SITE AND REPORT ANY DISCREPANCIES TO THE ARCHITECT IMMEDIATELY. THIS DRAWING TO BE CONSULTANTS ISSUED DRAWINGS AND REPORTS. CONSULTANTS IS RESPONSIBLE FOR THE ACCURACY OF THE INFORMATION PROVIDED. THE INFORMATION PROVIDED IS FOR THE ARCHITECT'S USE ONLY. THIS DRAWING IS COPYRIGHTED AND MAY ONLY BE REPRODUCED WITH THE ARCHITECT'S PERMISSION.


— Proposed Site Boundary  
— Ownership Boundary  
✳ Site Notice

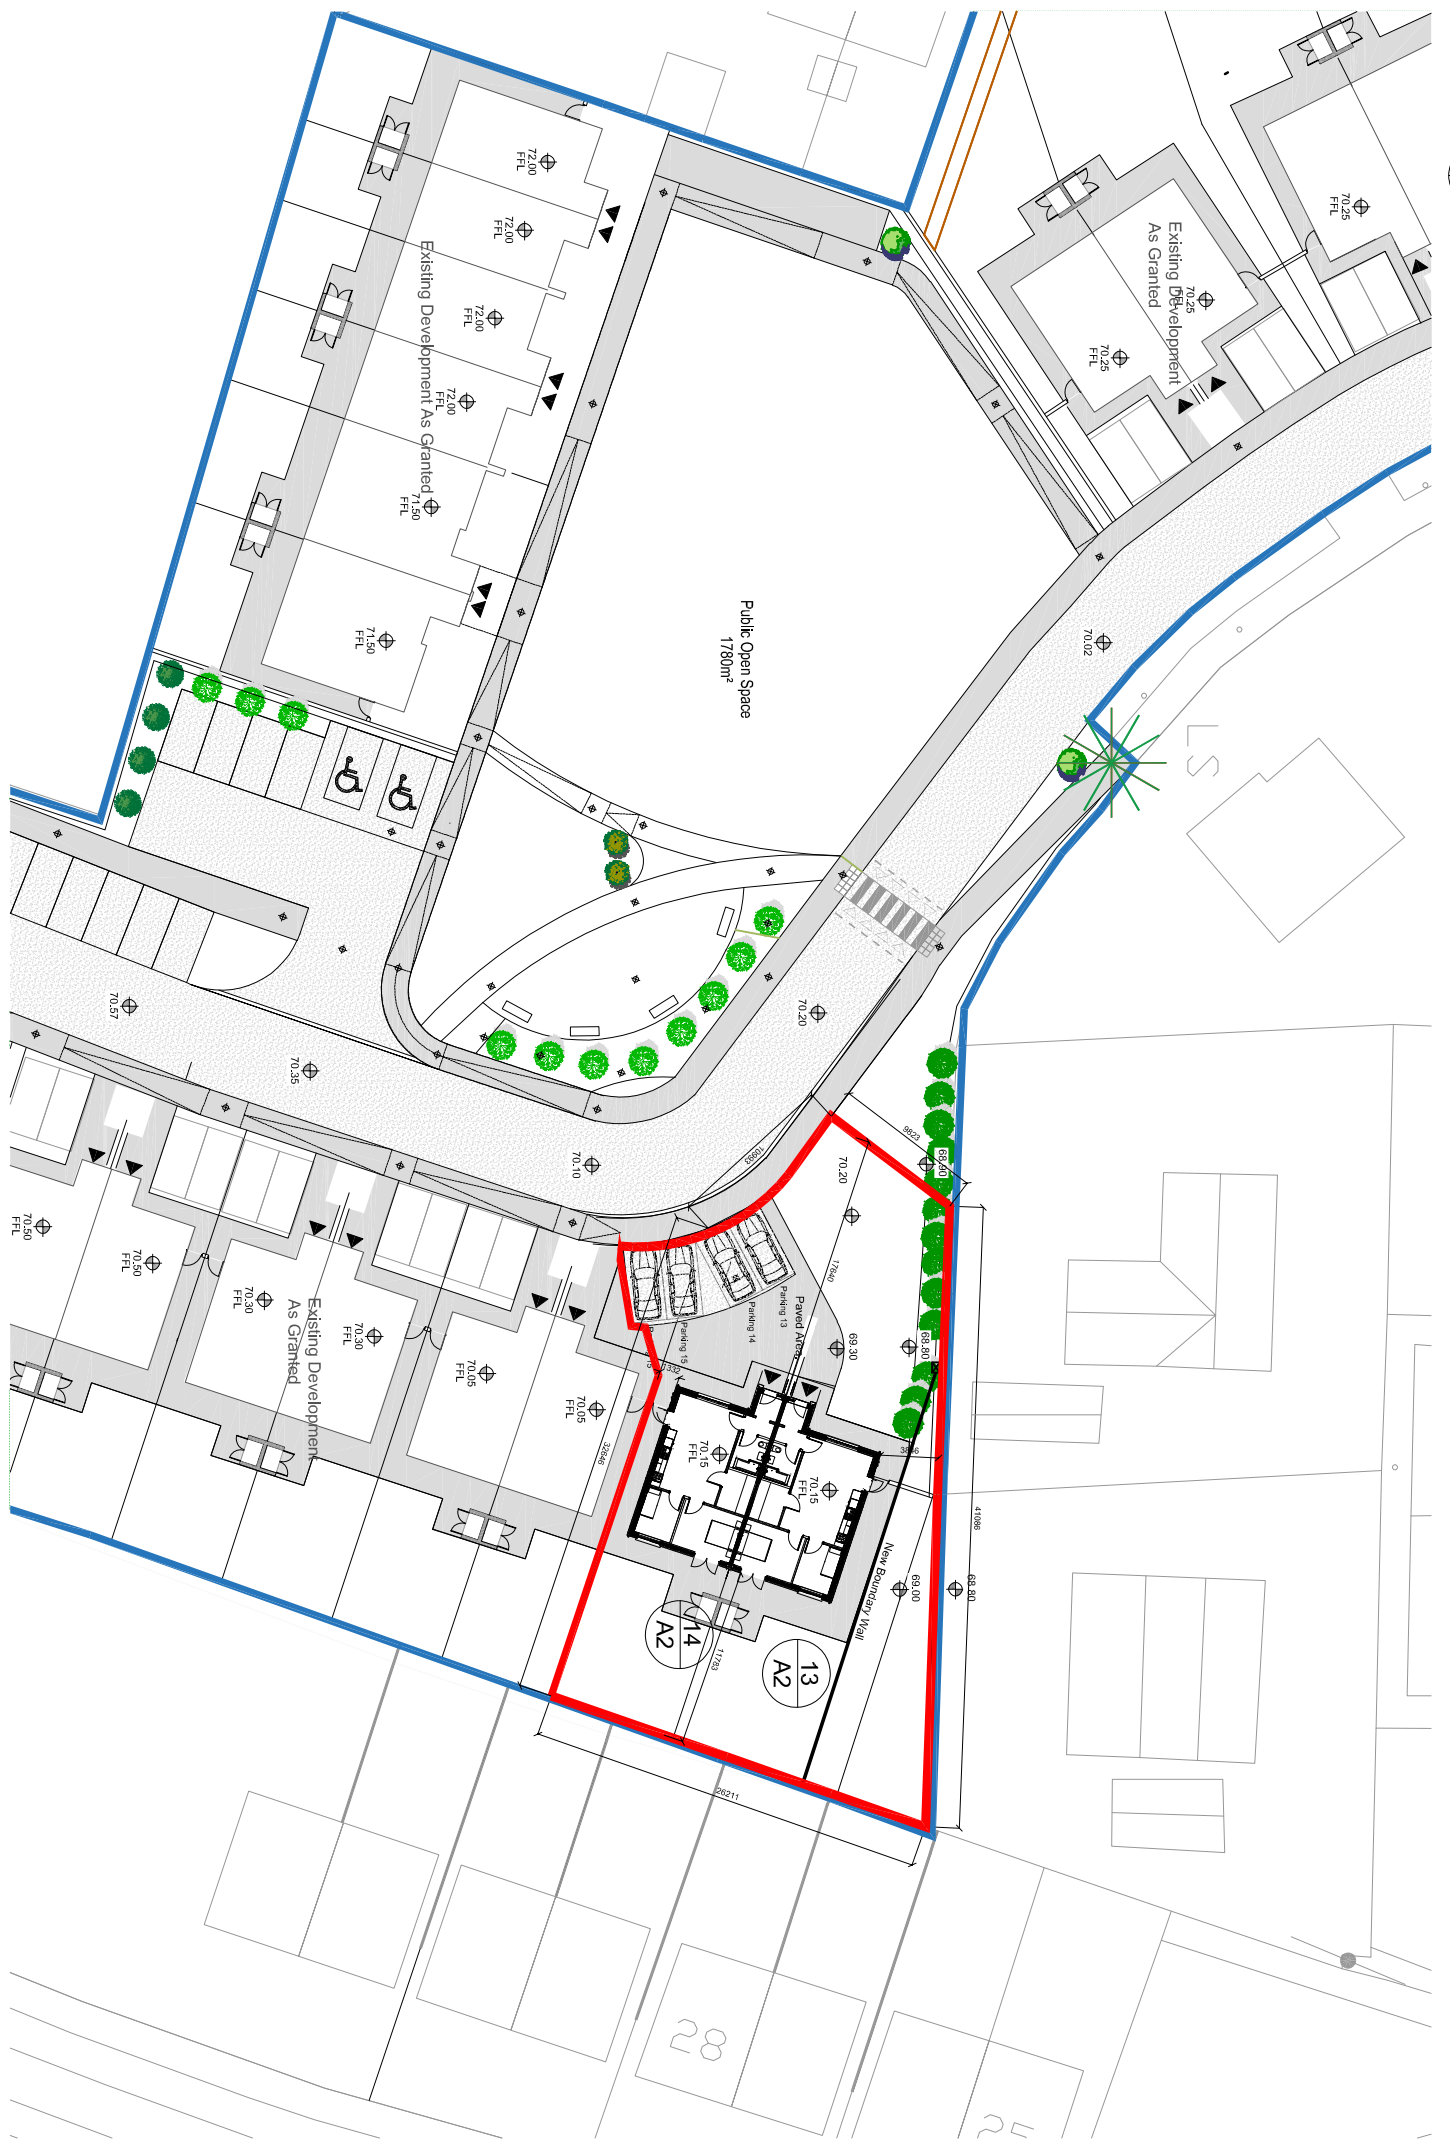

2 Site Layout Plan  
1:500 @A3

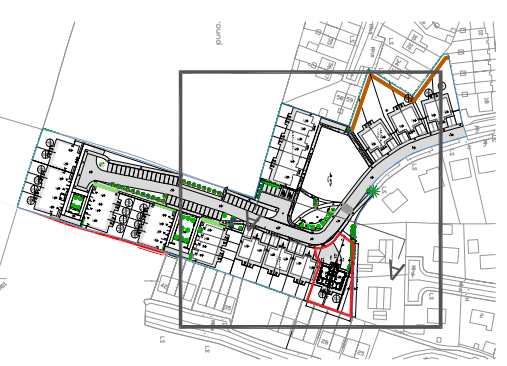

Key Plan (NTS)

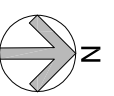

DRG. SERIES  
**Part VIII**

REV.	DATE	BY	CHKD.	DESCRIPTION
1	15/12/2018	DRG	DRG	ISSUED FOR PERMIT
2	12/02/2019	DRG	DRG	ISSUED FOR PERMIT



**JOB**  
Callan Housing

**CLIENT**  
Kilkenny County Council

**TITLE**  
Site Layout Plan & Site Section Part VIII

**DUBLIN OFFICE**  
DARTRY HILLS,  
DARTRY ROAD,  
DUBLIN 6,  
IRELAND

**KILKENNY OFFICE**  
41 DEAN STREET,  
KILKENNY,  
IRELAND

Tel: + 353 (1) 498 7000  
Fax: + 353 (1) 498 7001  
Info@reddyarchitecture.com  
www.reddyarchitecture.com

**DRWG NUMBER**  
P16-074K-RALV-XX-ZZ-DR-A-31001

**REVISION**  
P03.02

Tel: + 353 (56) 776 2697  
kilkenny@reddyarchitecture.com  
www.reddyarchitecture.com