

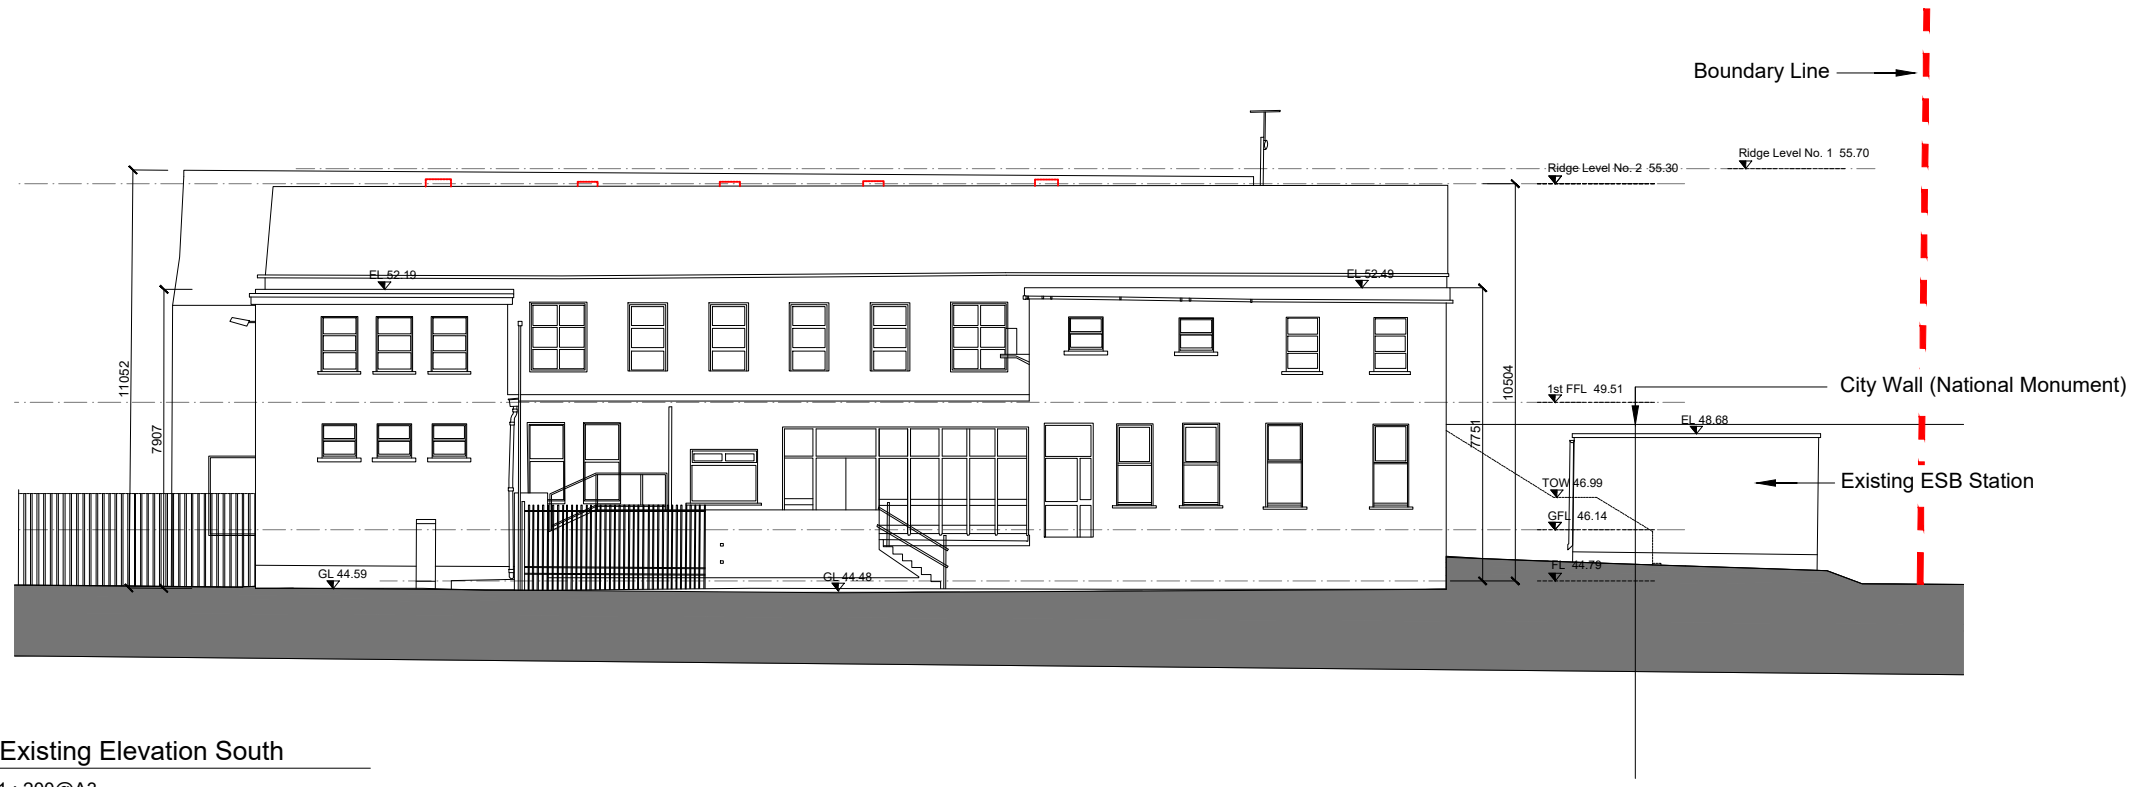


DO NOT SCALE FROM THIS DRAWING. USE FIGURED DIMENSIONS IN ALL CASES. VERIFY DIMENSIONS ON SITE AND REPORT ANY DISCREPANCIES TO THE ARCHITECTS IMMEDIATELY. THIS DRAWING TO BE READ IN CONJUNCTION WITH THE ARCHITECTS SPECIFICATION, FIRE CERTIFICATE, D.A.C. OTHER CONSULTANTS ISSUED DRAWINGS AND REPORTS. CONTRACTOR IS RESPONSIBLE FOR:
 1. ALL DIMENSIONS, QUANTITIES AND PERFORMANCE REQUIREMENTS TO BE CONFIRMED ON SITE.
 2. ALL INFORMATION THAT PERTAINS SOLELY TO THE FABRICATION PROCESSES OR TO THE TECHNIQUES OF CONSTRUCTION.
 3. ALL COORDINATION OF THE WORK OF ALL TRADES.
 4. ASSURING CONSISTENCY WITH THE CONTRACT DOCUMENTS.
 © THIS DRAWING IS COPYRIGHT AND MAY ONLY BE REPRODUCED WITH THE ARCHITECTS PERMISSION.

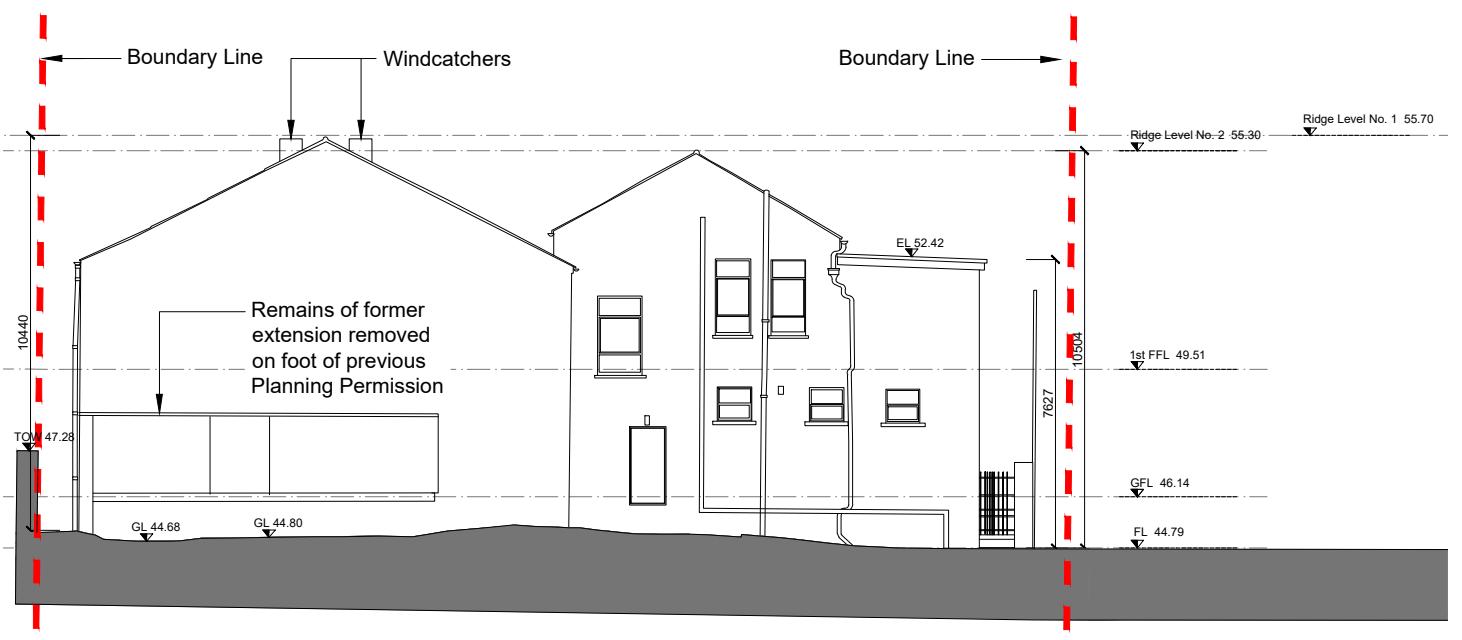

- - - Site Boundary
- ▼ 1st FFL 49.51 Existing First Floor Level
- ▼ GFL 46.14 Existing Ground Floor Level
- ▼ TOW 46.99 Existing Top of Wall
- ▼ GL 46.14 Existing Ground Level
- ▼ FL 44.79 Existing Finished Floor Level
- ▼ EL 52.49 Existing Eaves Level

1 Existing Elevation South
 1 : 200@A3

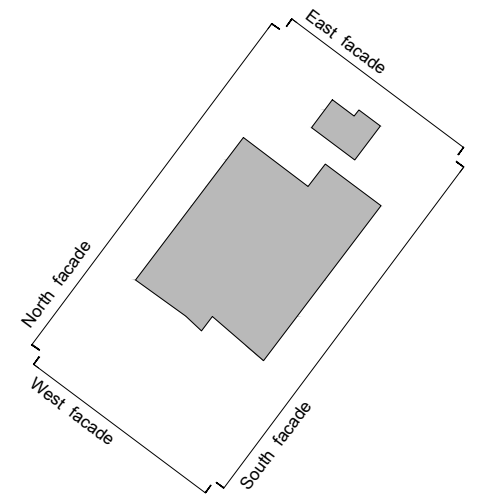

2 Existing Elevation West
 1 : 200@A3

DRG. SERIES

3.0 PLANNING			
NO.	DATE	DESCRIPTION	
P03.02	14/05/2019	LK Planning Issue following amendment	
P03.01	13/05/2019	LK Issued for Planning	
REV.	DATE	DRN	NOTES



JOB Library at Mayfair Building, Kilkenny		DUBLIN OFFICE DARTRY MILLS, DARTRY ROAD, DUBLIN 6, IRELAND Tel: + 353 (1) 498 7000 Fax: + 353 (1) 498 7001 info@reddyarchitecture.com www.reddyarchitecture.com
CLIENT Kilkenny Co. Council		
TITLE Existing Elevations South and West		KILKENNY OFFICE 41 DEAN STREET, KILKENNY, IRELAND Tel: + 353 (56) 776 2697 kilkenny@reddyarchitecture.com www.reddyarchitecture.com
DATE 14/05/2019 DRN LK	SCALE 1:200 CHECKED EP	
JOB NUMBER DRWG NUMBER REVISION P17-020KRAU-XX-ZZ-DR-A-32001 P03.02		