




SITE ELEVATION AA-A  
SCALE 1:200

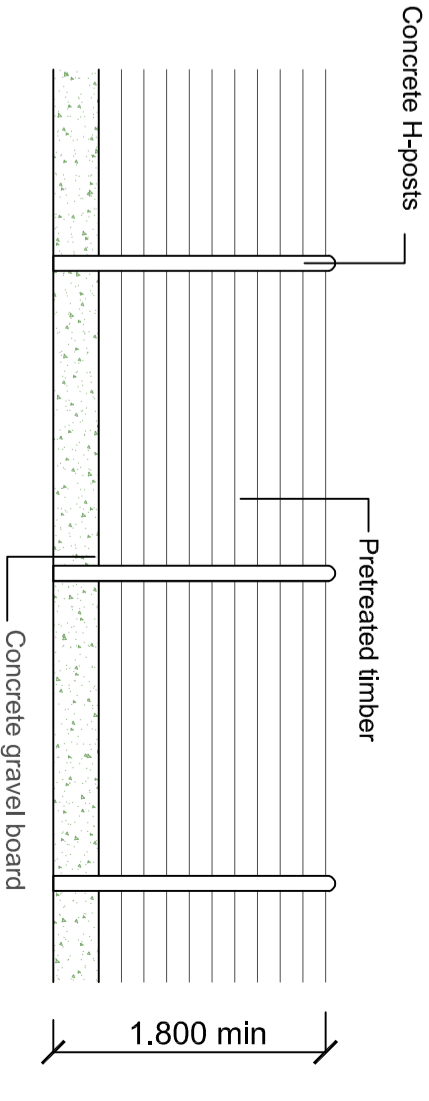


Detail 4  
Boundary treatment to dwellings  
Concrete Post & Timber fence  
Scale 1 : 50  
INDICATED THUS ON PLAN

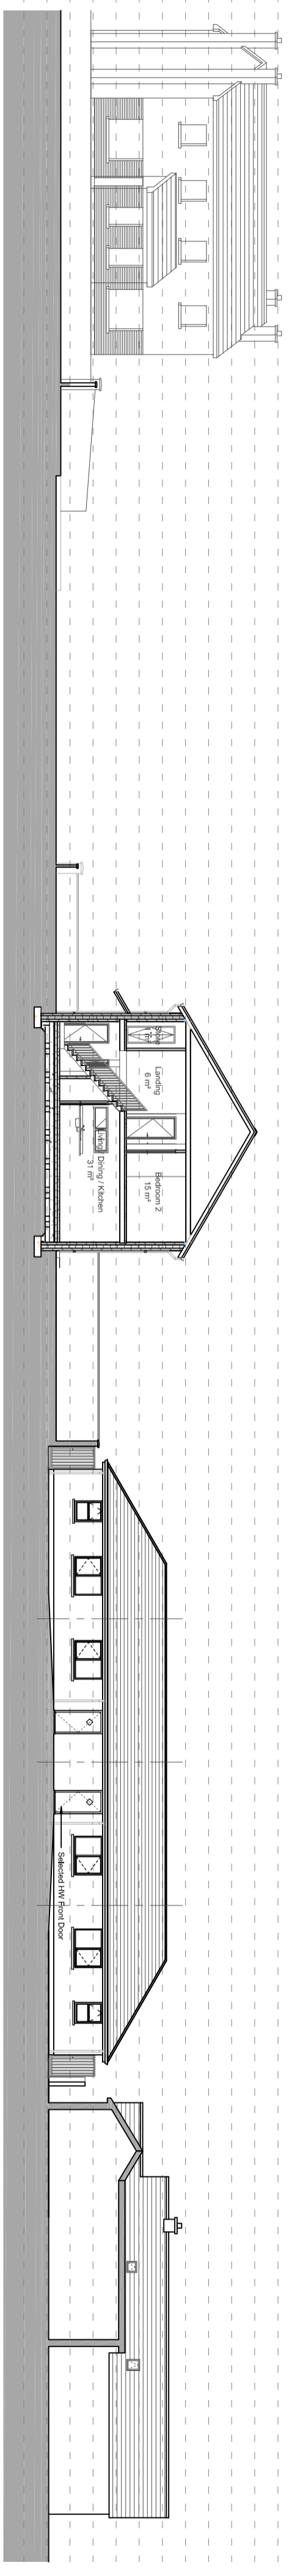


SITE SECTION B-B  
SCALE 1:200

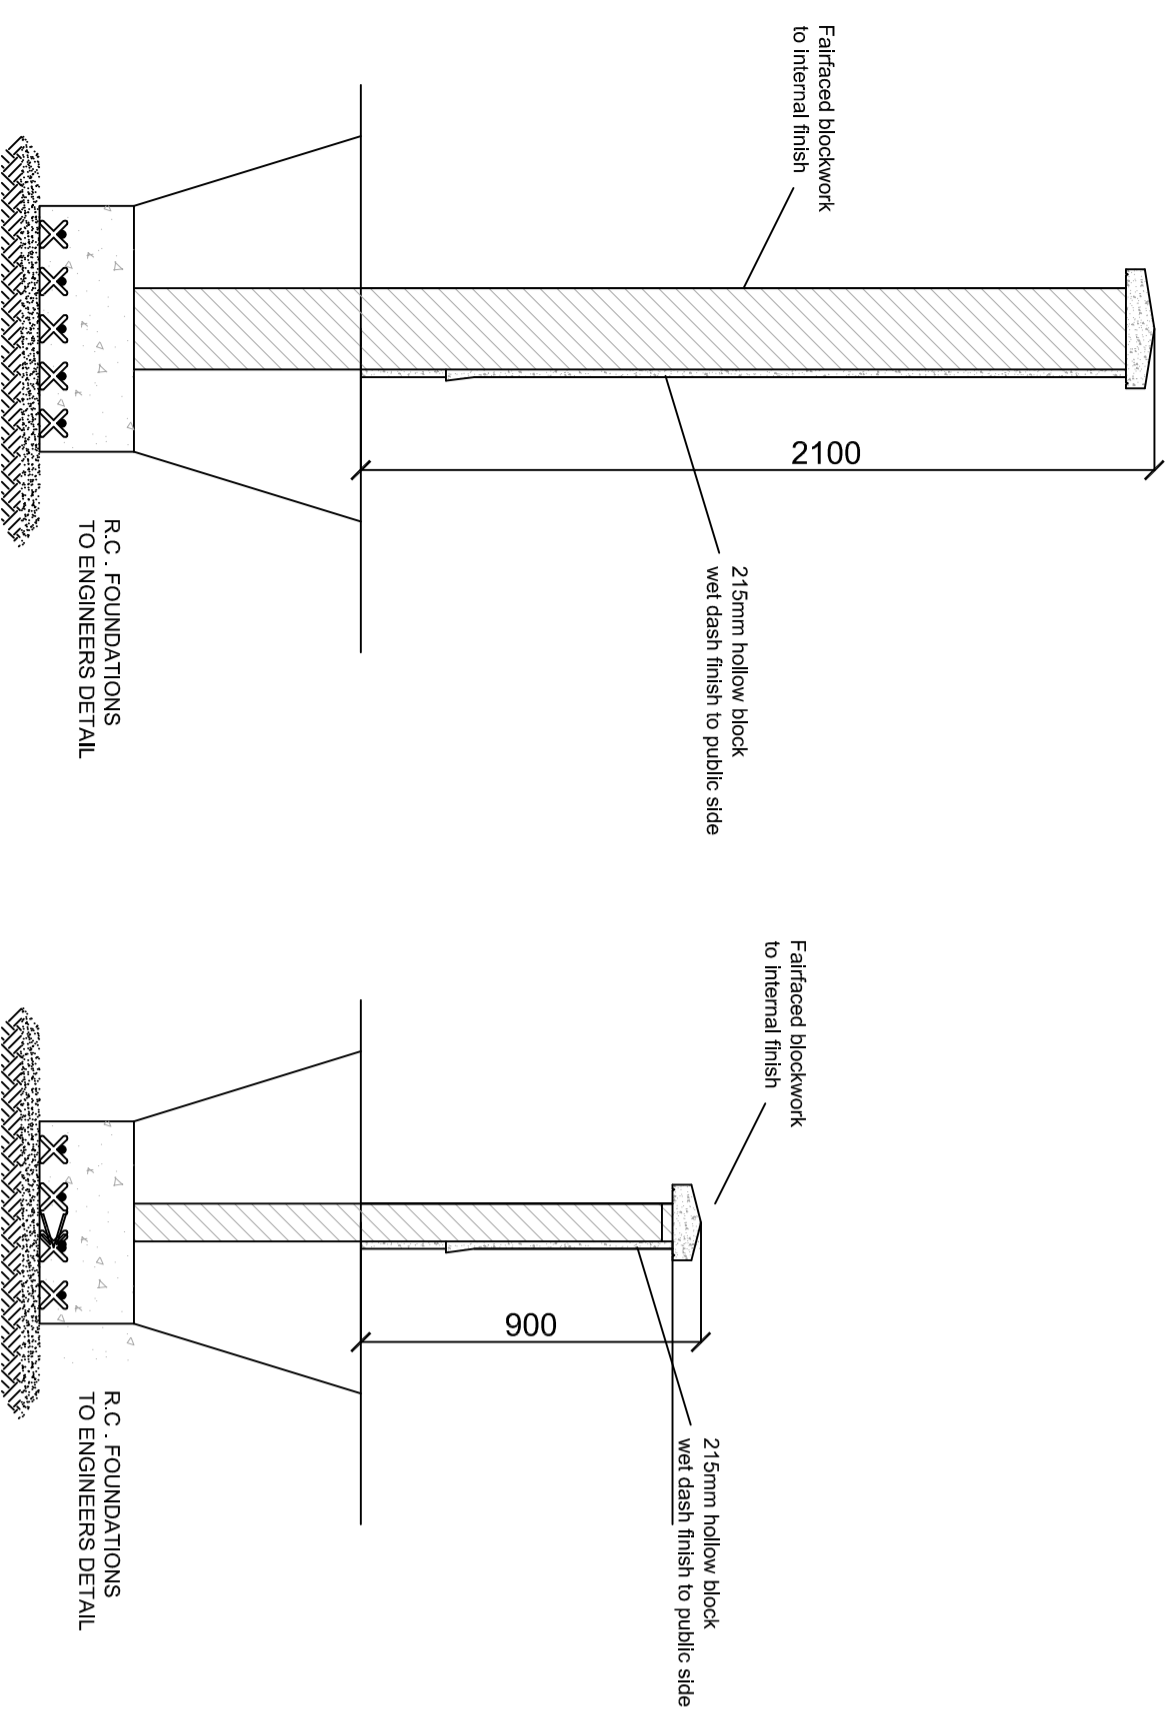

DETAIL 1  
SECTION DETAIL OF SCREEN WALL  
SCALE 1:20  
INDICATED THUS ON PLAN

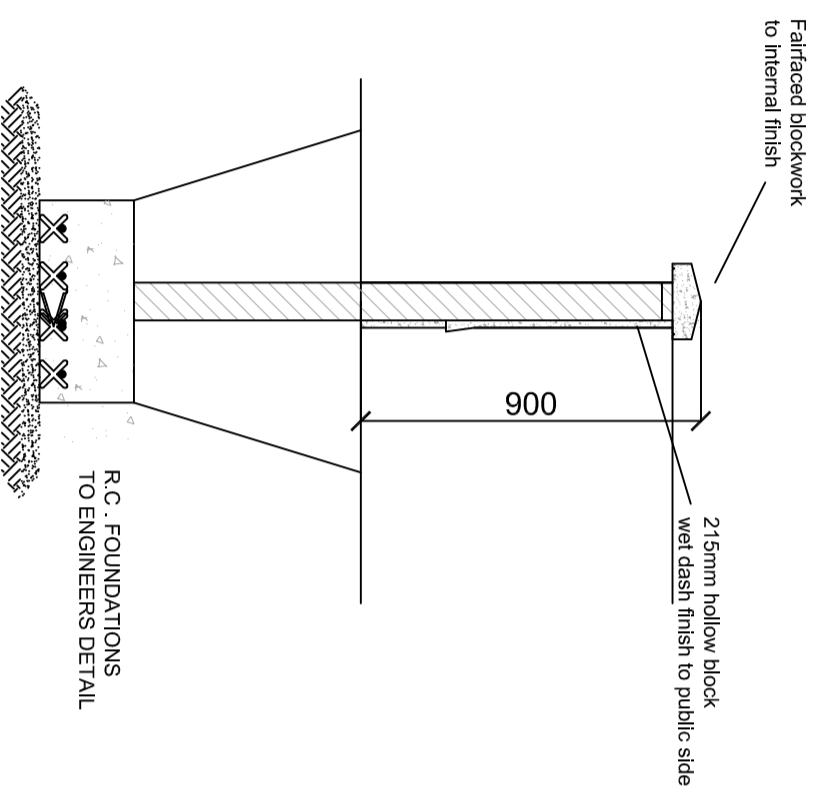

DETAIL 2  
SECTION DETAIL OF LOW WALL  
SCALE 1:20  
INDICATED THUS ON PLAN

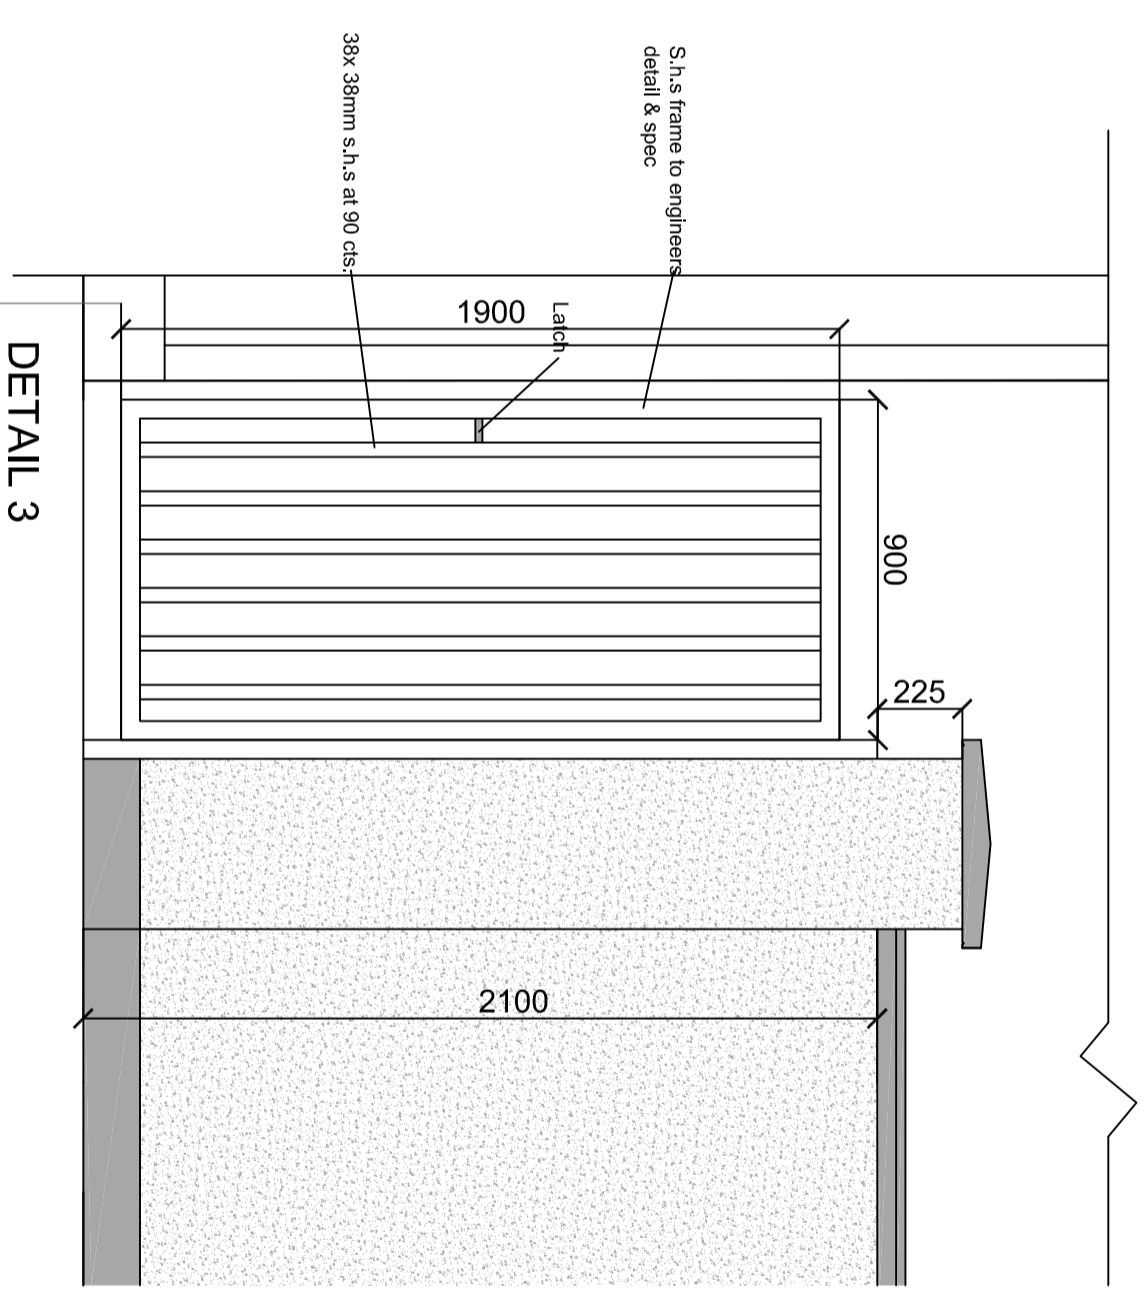

DETAIL 3  
TYPICAL DETAIL OF GATES IN SCREEN WALL  
BETWEEN DWELLINGS SCALE 1-20

No.	Date	Details	By

**FOR PART 8 PURPOSES ONLY**

**BLUETT & O'DONOGHUE ARCHITECTS**

No. 1 Charcery Street,  
DUBLIN 7, Ireland.  
Tel: 353 (1) 8656265

No. 2 John Street,  
Kilkenny, Ireland.  
Tel: 353 (56) 7762907

E-mail: [mail@boda.ie](mailto:mail@boda.ie)  
Web: [www.boda.ie](http://www.boda.ie)

PROJECT  
Proposed Development of Residential Units at Golf Links Road

CLIENT  
Kilkenny County Council

DRAWING TITLE:  
Context Elevation, Site Section, Wall Details

DATE	SCALE	PROJECT REF	DRG NO
DRAWN Peter Henly	CHECKED Peter Bluett	18-040	P-5
DATE Feb 2019	SCALE As Noted @ A1		

© Copyright of Bluett & O Donoghue Architects