

LEGEND

--- EXISTING COMBINED SEWER	--- 125mm INSITU CONCRETE KERB TO TII CC-SCD-01102
--- COMBINED DRAINAGE KERB	--- 0-125mm INSITU CONCRETE KERB TO TII CC-SCD-01102 & 01103
--- PROPOSED CARRIAGEWAY	● Ex. PLC EXISTING PUBLIC LIGHTING COLUMN
--- PROPOSED BITUMINOUS FOOTWAY	● Pr. PLC PROPOSED PUBLIC LIGHTING COLUMN
--- EXISTING FIELD ACCESS	--- 1 x 100mm DIA. UPVC PUBLIC LIGHTING DUCT
--- EXISTING PROPERTY ACCESS	--- 1.7m x 0.6m x 221m INFILTRATION TRENCH SOAKAWAY
--- PROPOSED GRASS VERGE	--- PRECAST CONCRETE GULLY TO TII CC-SCD-00510
--- 0.6-0.8m HIGH PEDESTRIAN GUARDRAIL	--- TIMBER POST & TENSION MESH FENCE TO TII CC-SCD-00320

No.	Revision	Date	By	Chk'd	App'd
A	MARGINAL ROAD WIDENING AT BRIDGE APPROACHES	07/01/20	MJW	DD	DD

Designed: **BD** Checked: **MJW** Approved: **DD**






Project Title: **R713/R448 KNOCKTOPHER TO BALLYHALE FOOTPATH**

Drawing Title: **PROPOSED LAYOUT (SHEET 1 OF 2)**

Drawn by: **BD** Sheet Size: **A1** Scale: **1:500** Date: **Dec '19**

Drawing Number: **19101-01-0002** Revision: **A**

7 Ormonde Road,
Kilkenny
Tel +353(0)567795800
e-mail: info@roadplan.ie

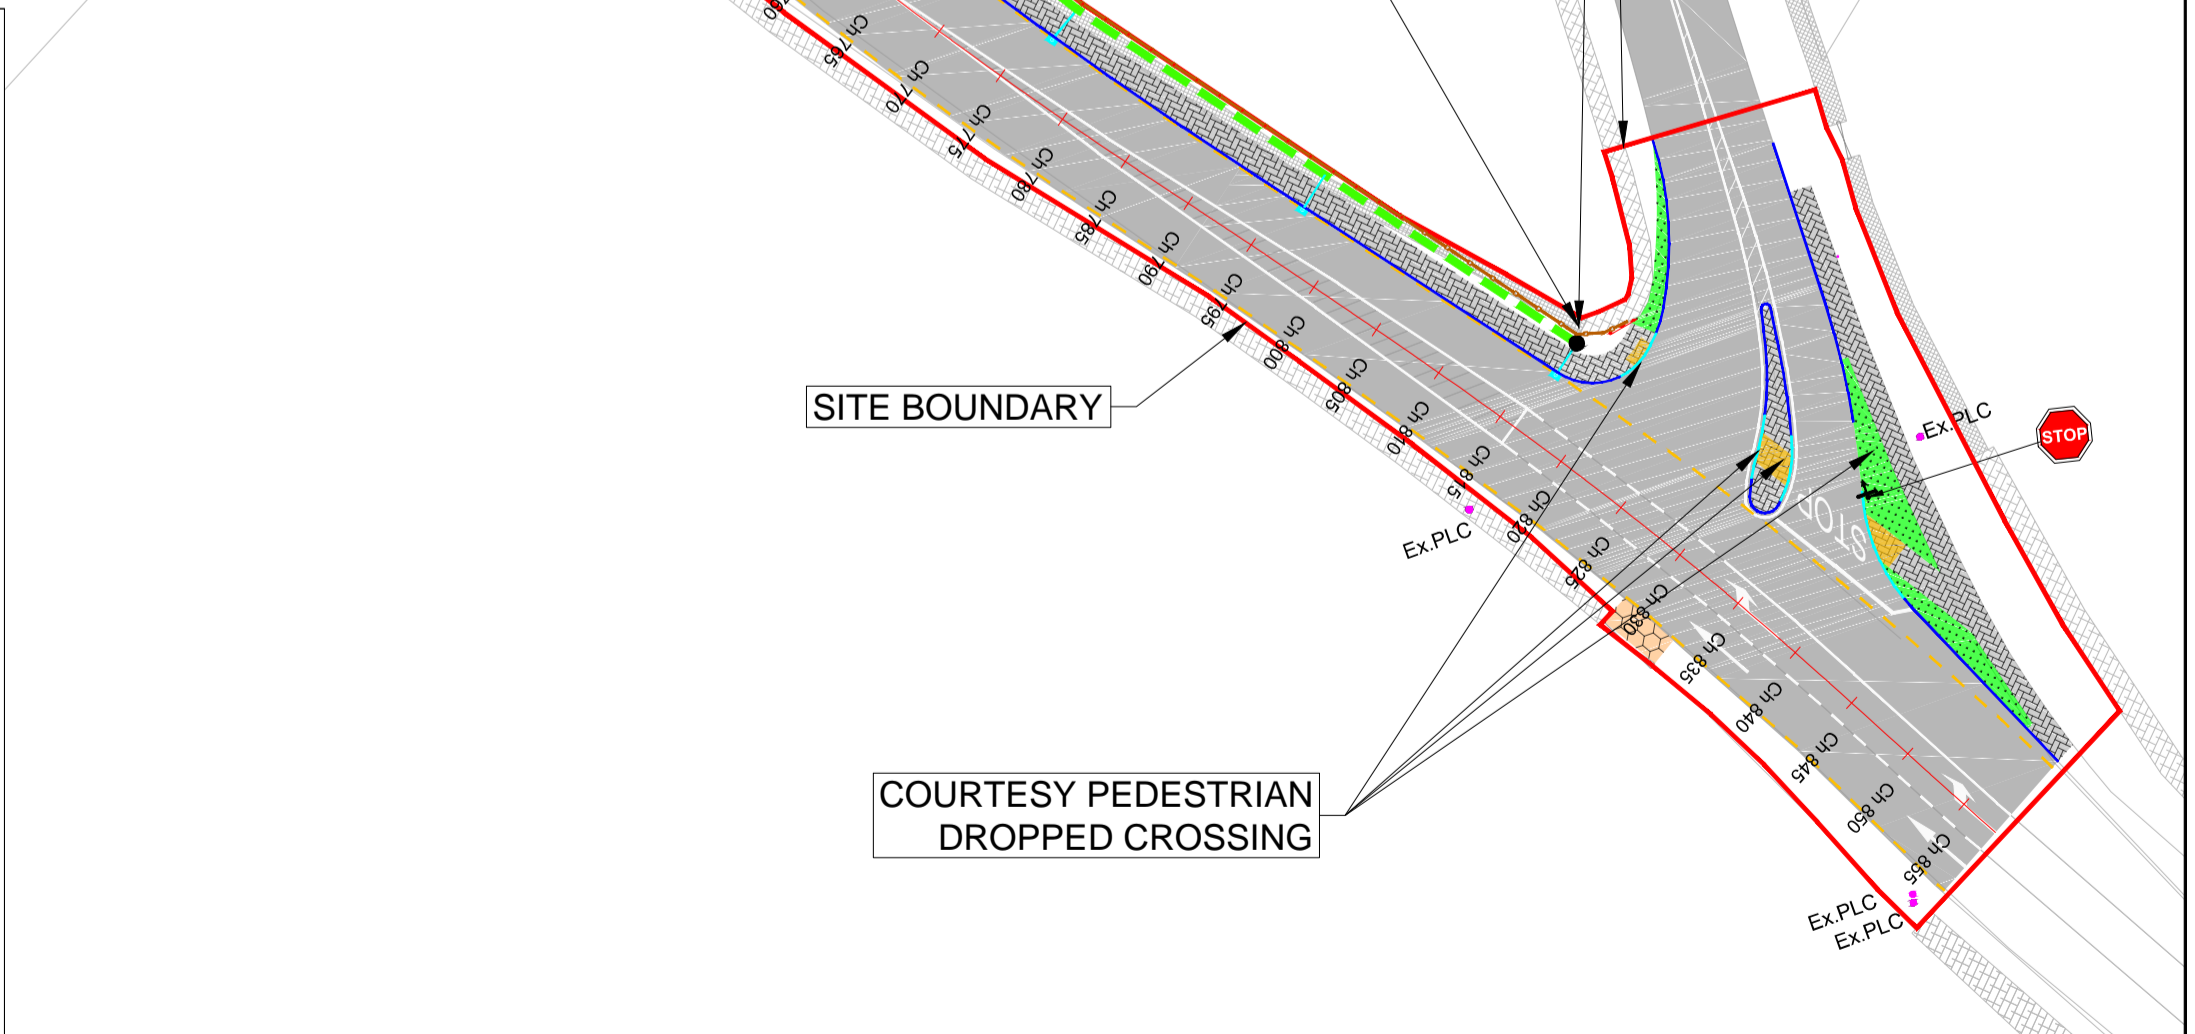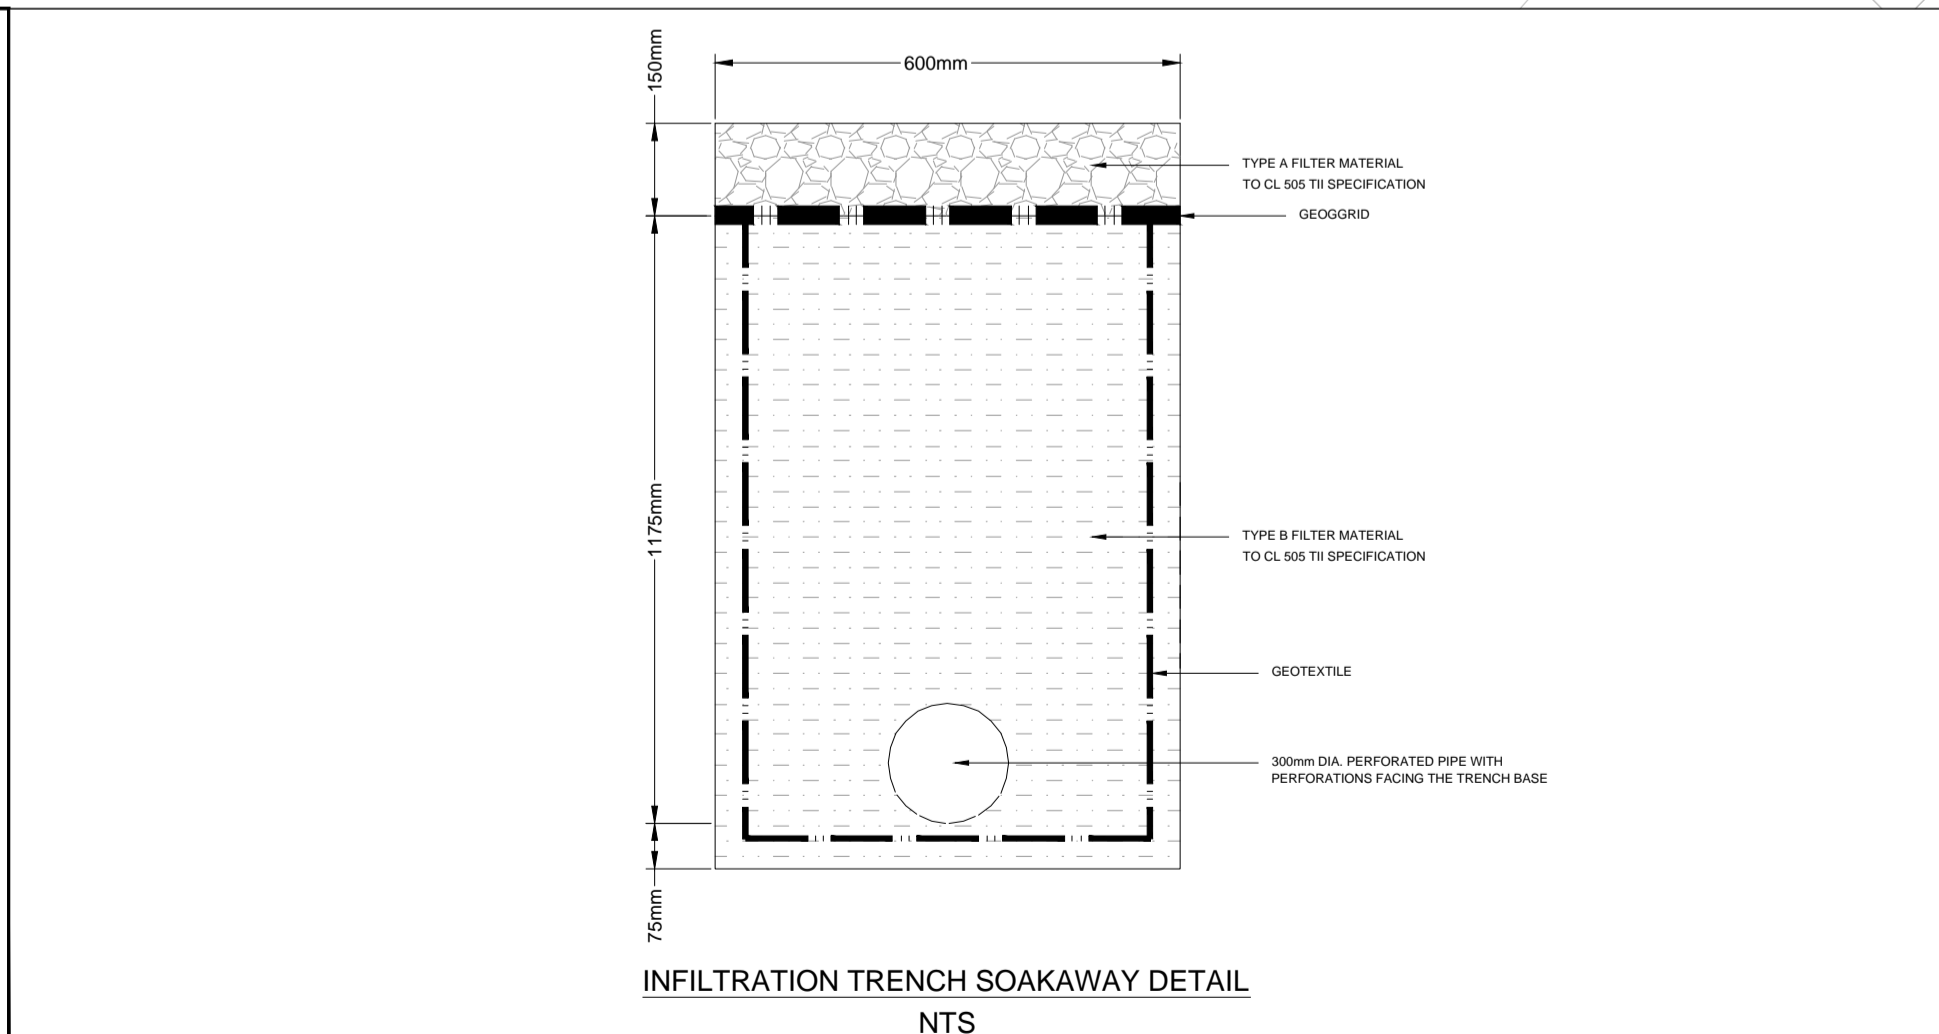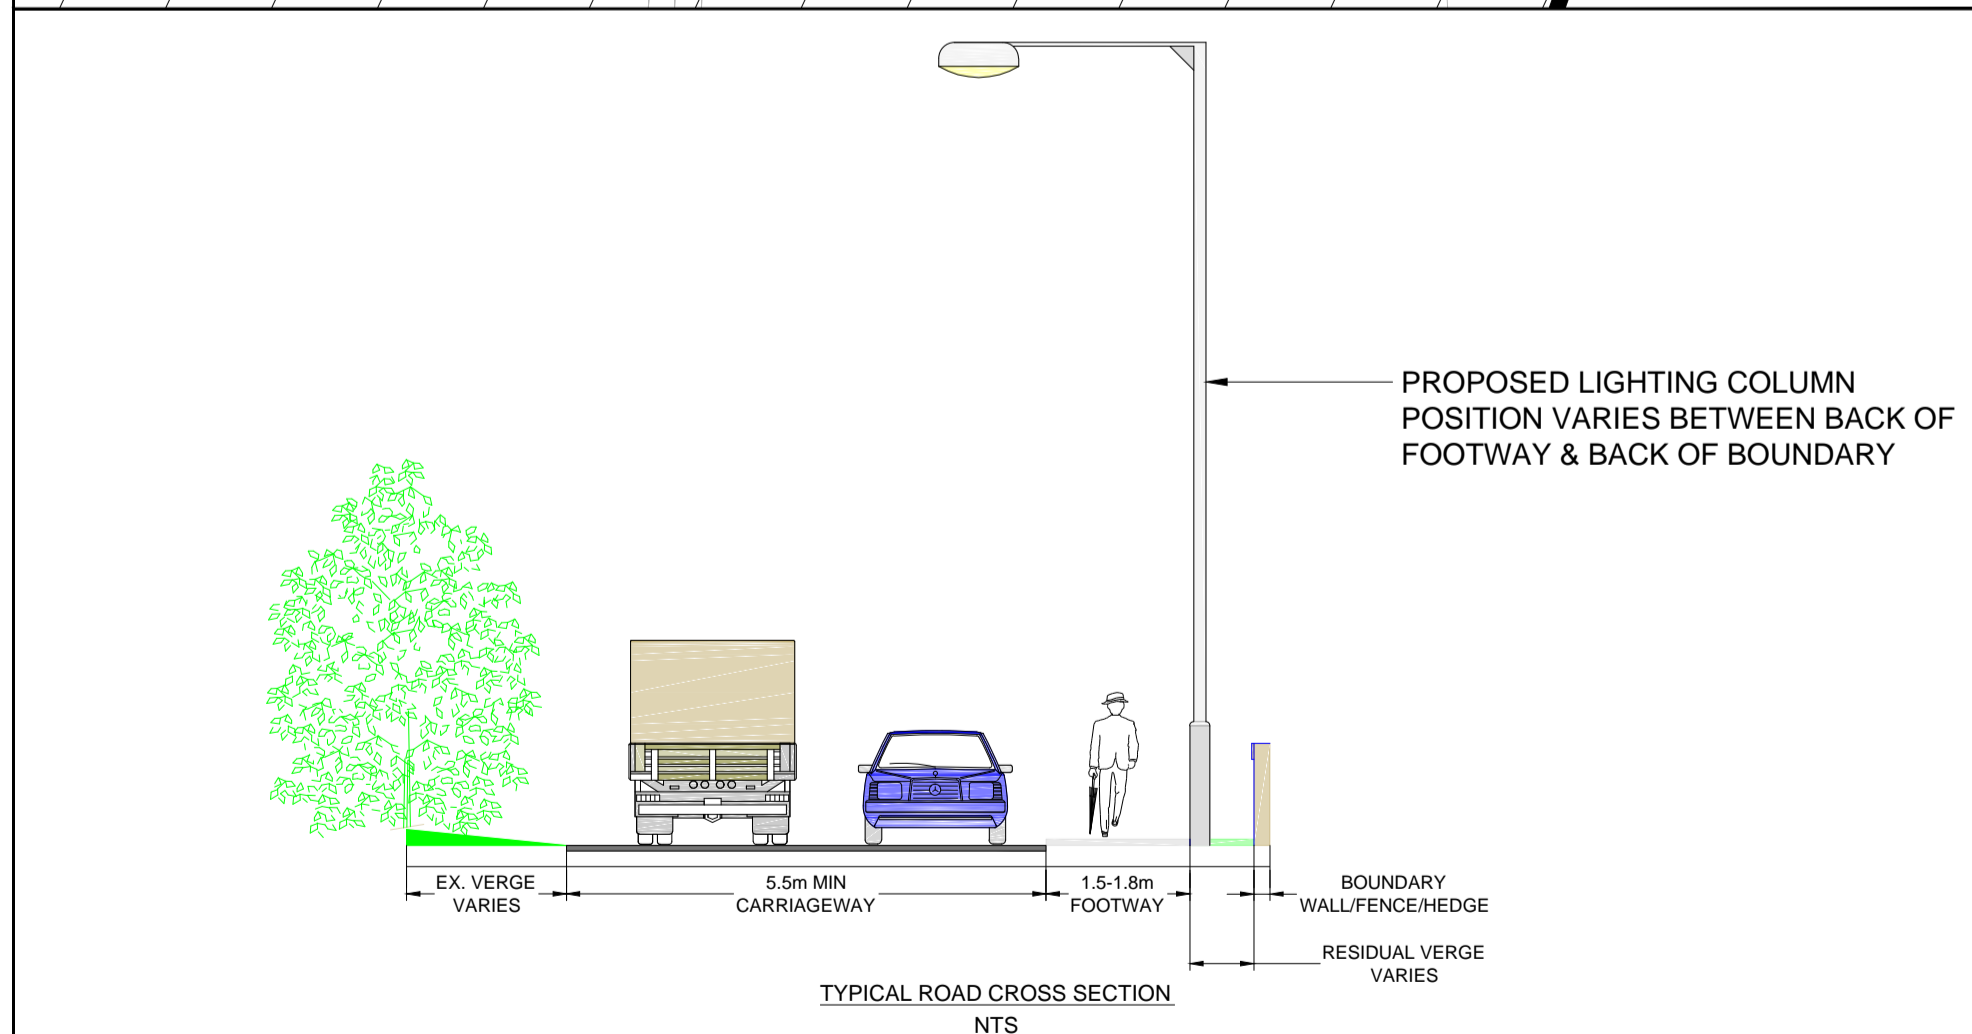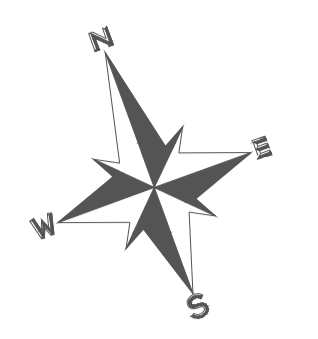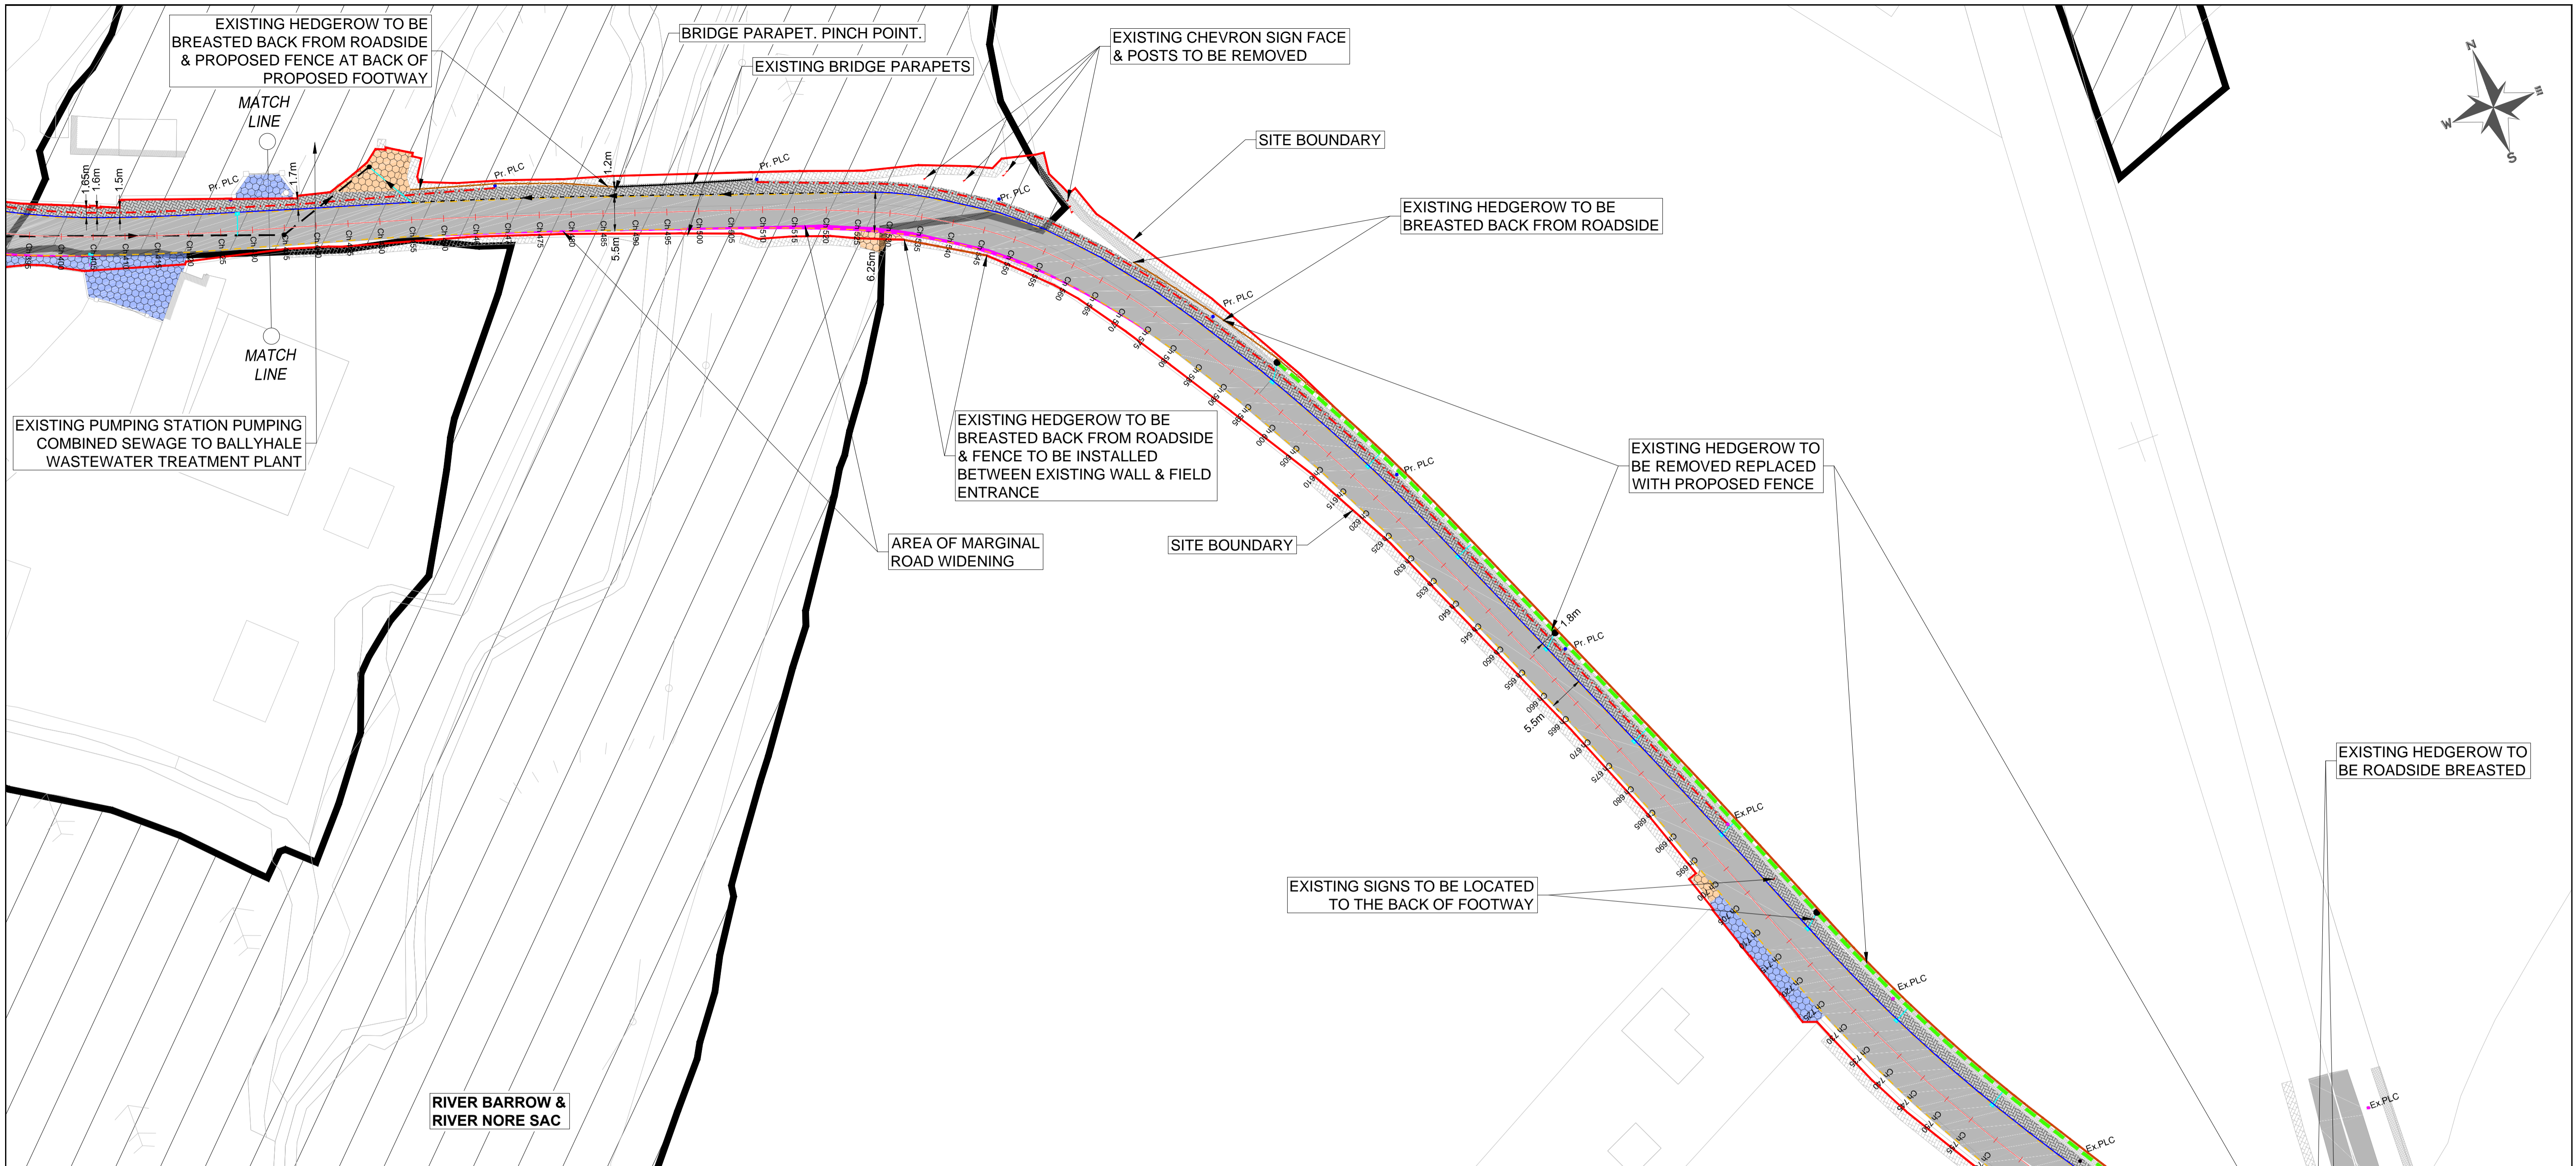

7 Ormonde Road, Kilkenny
 Tel +353(0)567795800
 e-mail: info@roadplan.ie

LEGEND

- - - EXISTING COMBINED SEWER
- - - COMBINED DRAINAGE KERB
- ▒ PROPOSED CARRIAGEWAY
- ▒ PROPOSED BITUMINOUS FOOTWAY
- ▒ EXISTING FIELD ACCESS
- ▒ EXISTING PROPERTY ACCESS
- ▒ PROPOSED GRASS VERGE
- ▒ 0.6-0.8m HIGH PEDESTRIAN GUARDRAIL
- ▒ 125mm INSITU CONCRETE KERB TO TII CC-SCD-01102
- ▒ 0-125mm INSITU CONCRETE KERB TO TII CC-SCD-01102 & 01103
- Ex.PLC EXISTING PUBLIC LIGHTING COLUMN
- Pr. PLC PROPOSED PUBLIC LIGHTING COLUMN
- ▒ 1 x 100mm DIA. UPVC PUBLIC LIGHTING DUCT
- ▒ 1.7m x 0.6m x 221m INFILTRATION TRENCH SOAKAWAY
- ▒ PRECAST CONCRETE GULLY TO TII CC-SCD-00510
- ▒ TIMBER POST & TENSION MESH FENCE TO TII CC-SCD-00320

Project Title:		R713/R448 KNOCKTOPHER TO BALLYHALE FOOTPATH			
Drawing Title:		PROPOSED LAYOUT (SHEET 2 OF 2)			
Drawn by:	BD	Sheet Size:	A1	Scale:	1:500
Date:	07/01/20	By:	MJW	Chk'd:	DD
Approved:	DD	Revision:	A		
Design No.:	Revision:		Date:	By:	Chk'd/ App'd
Designed:	BD	Checked:	MJW	Approved:	DD
Drawing Number:	19101-01-0003		Revision:	A	