


SITE LOCATION
NTS



LOCATION MAP
SCALE 1:200

© Ordnance Survey Ireland. All rights reserved.
Licence number 2019/27/CCMA/KilkennyCountyCouncil

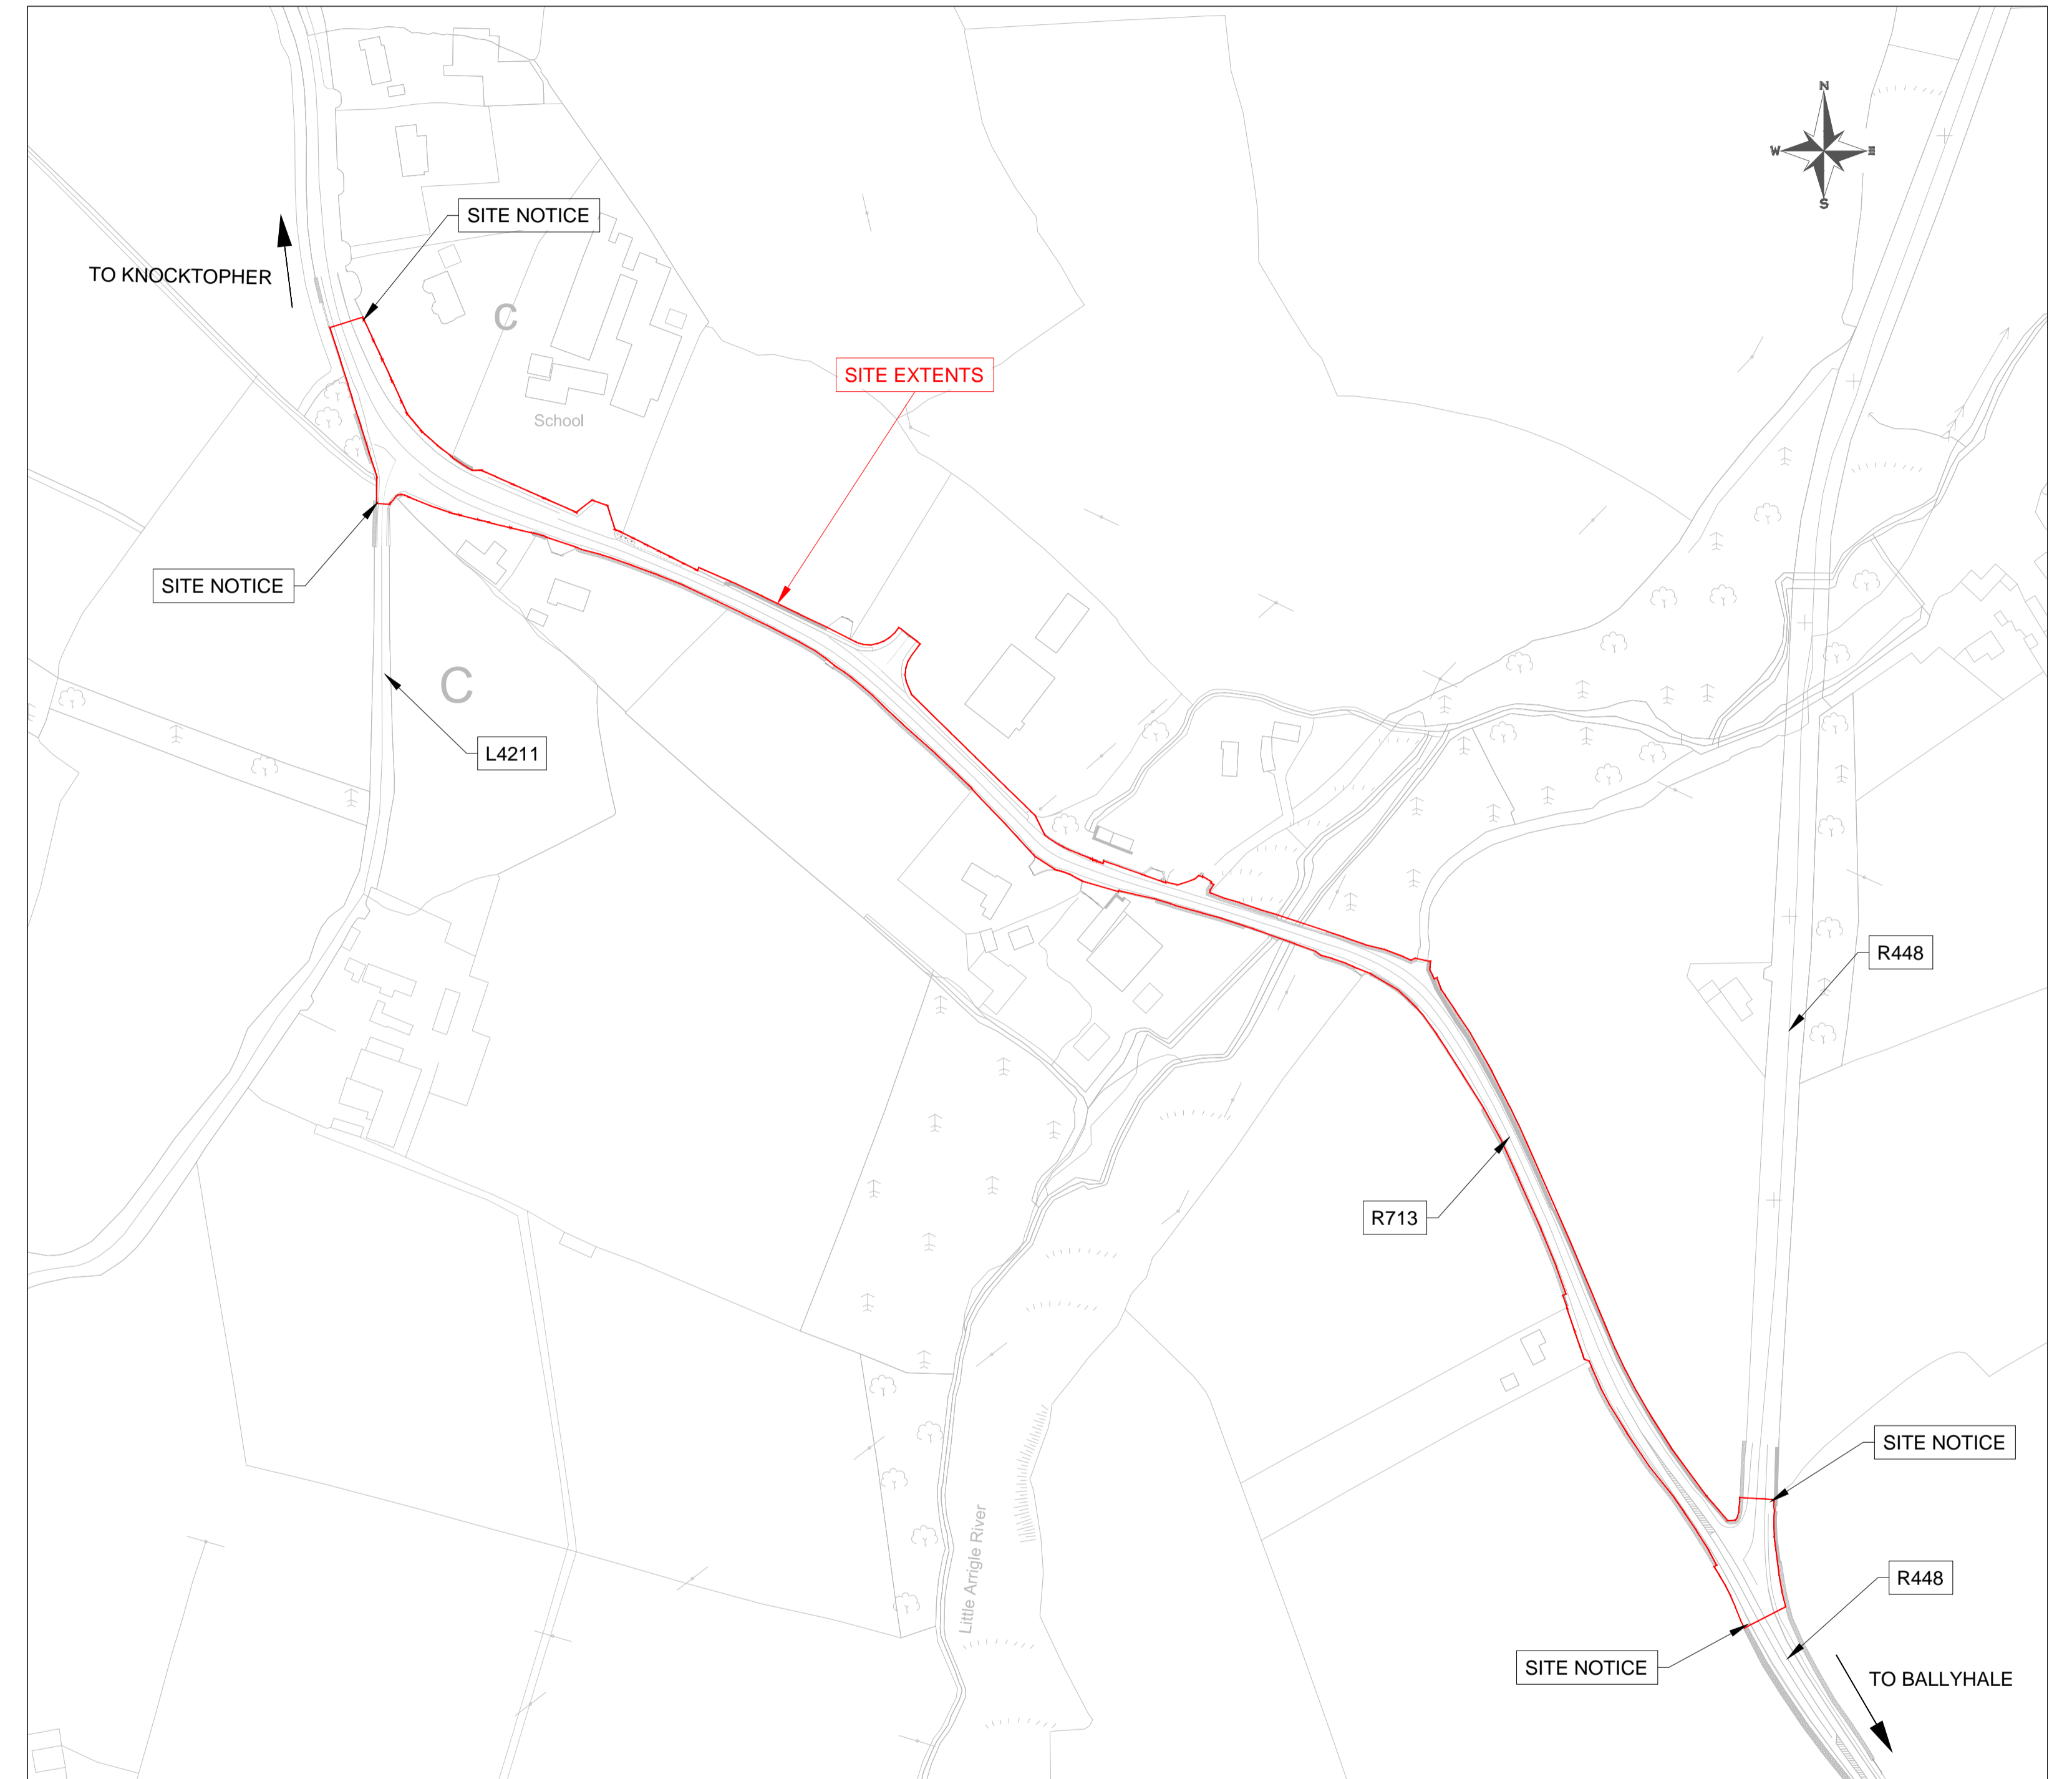

Kilkenny
County
Council



7 Ormonde Road,
Kilkenny
Tel +353(0)567795800
e-mail: info@roadplan.ie

LEGEND

— SITE BOUNDARY

Project Title: R713/R448 KNOCKTOPHER TO BALLYHALE FOOTPATH																	
Drawing Title: SITE LOCATION MAP																	
Drawn by: VD	Sheet Size: A1	Scale: As Shown	Date: Dec'19														
Drawing Number: 19101-01-0001		Revision: A															
<table border="1"> <thead> <tr> <th>No.</th> <th>Revision</th> <th>Date</th> <th>By</th> <th>Chk'd</th> <th>App'd</th> </tr> </thead> <tbody> <tr> <td>A</td> <td>SITE BOUNDARY AMENDED</td> <td>07/01/20</td> <td>MJW</td> <td>DD</td> <td>DD</td> </tr> </tbody> </table>						No.	Revision	Date	By	Chk'd	App'd	A	SITE BOUNDARY AMENDED	07/01/20	MJW	DD	DD
No.	Revision	Date	By	Chk'd	App'd												
A	SITE BOUNDARY AMENDED	07/01/20	MJW	DD	DD												
Designed: BD	Checked: MJW	Approved: DD															