



PLAN - SECTIONS LOCATION, SCALE 1:200

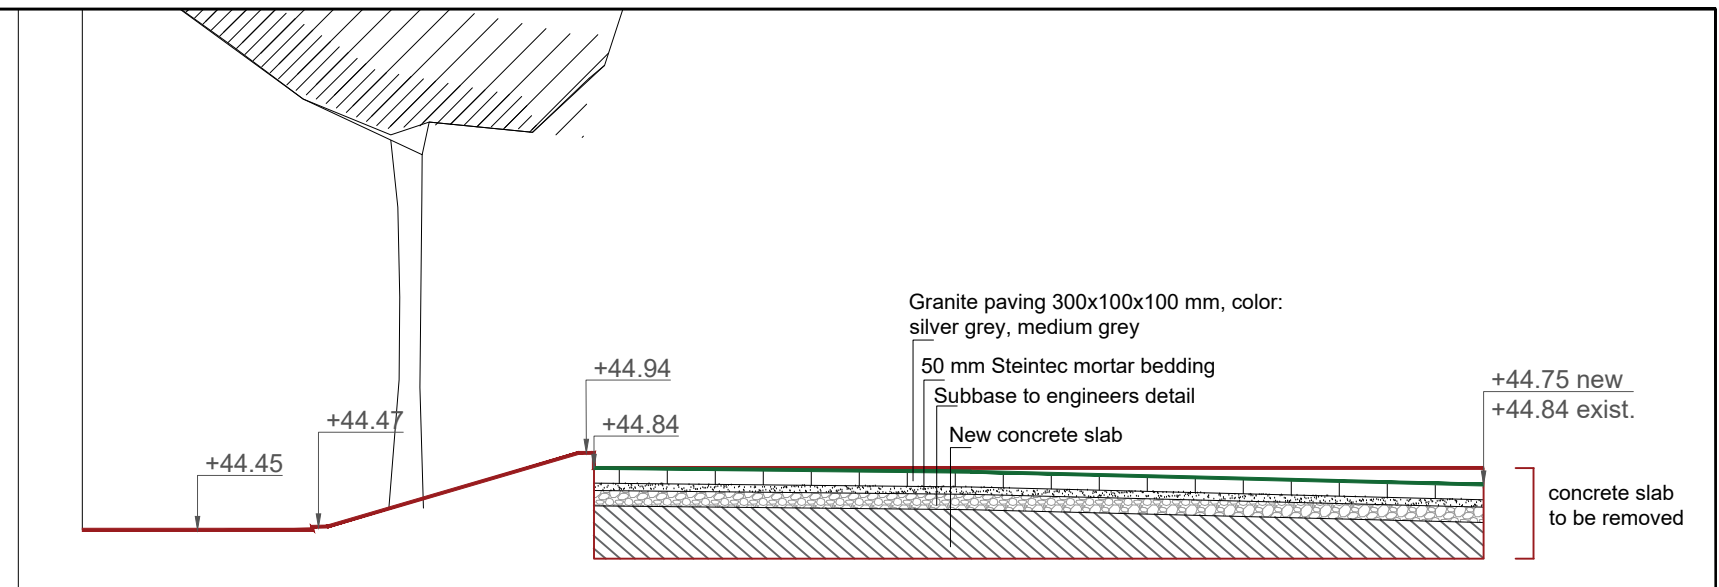

DETAIL SECTION 1, SCALE 1:50

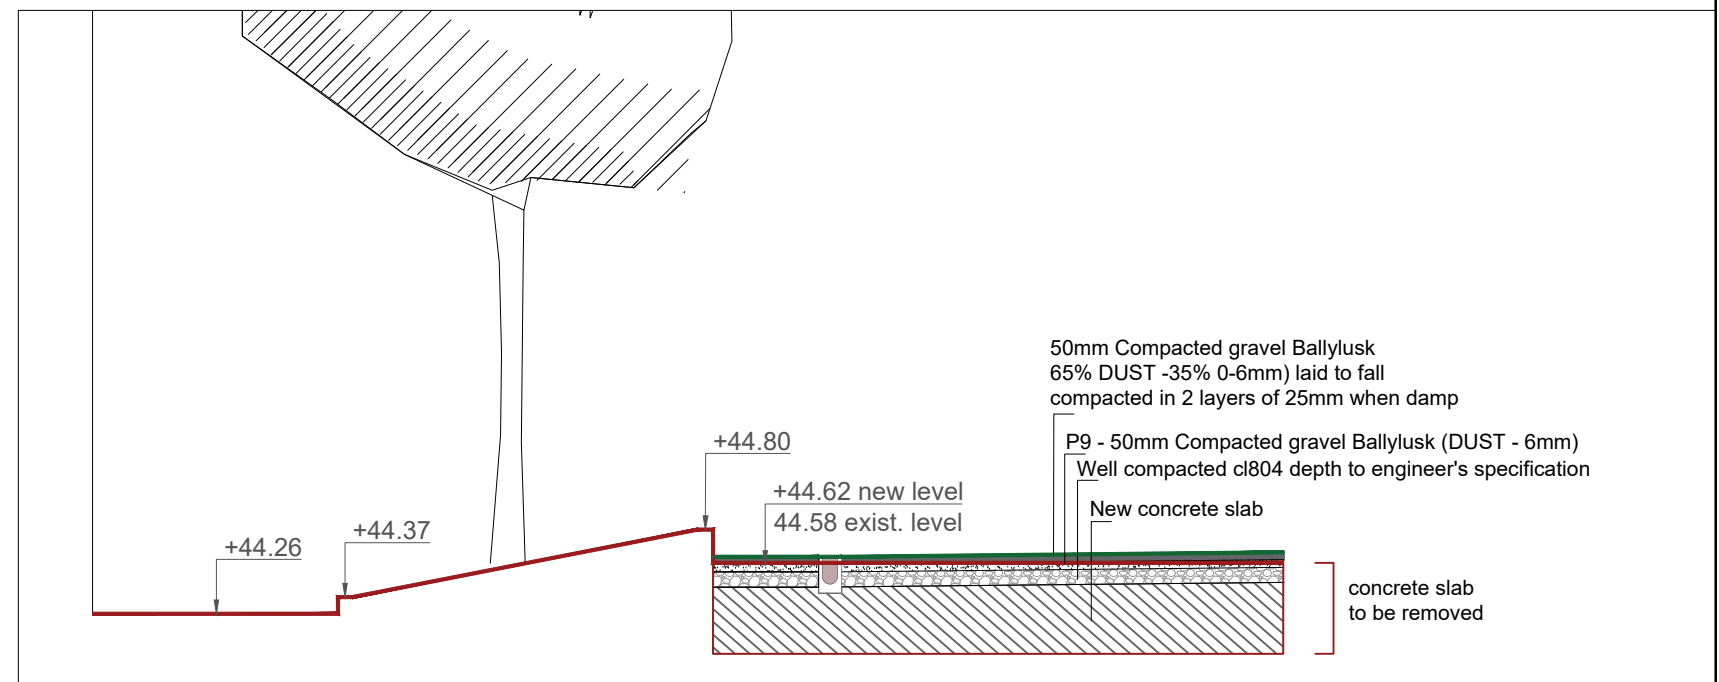

DETAIL SECTION 2, SCALE 1:50

— NEW LEVEL  
— EXISTING LEVEL

REV	DESCRIPTION	ISSUED BY	DATE

**MITCHELL + ASSOCIATES**  
 LANDSCAPE ARCHITECTURE URBAN DESIGN  
Unit 5, Woodpark, The Rise, Clonsilla, Dublin 9, Ireland | t: +353 1 454 0066 e: info@mitcheassoc.net

**PROJECT**  
 ABBEY QUARTER URBAN PARK AND STREET

**CLIENT**  
 KILKENNY COUNTY COUNCIL

**JOB NO.**  
 LKIL050

**DRAWING**  
 TREE RETENTION DETAILS

**DRAWING NO.**  
 400

<b>DRAWN BY</b> VERONIKA KUNCLOVA	<b>CHECKED</b> VK	<b>DATE</b> 14.07.2020
<b>STATUS:</b> PLANNING	<b>SCALE</b> AS SHOWN @ A3	<b>REVISION</b> 01

NOTES:  
 All dimensions are in millimeters unless otherwise stated and shall be checked and confirmed by the contractor on site. Any discrepancies shall be immediately reported to the landscape architects. Work to figured dimensions only - Do not scale from drawing. Do Not Scale. Use Figured Dimensions Only. Not for Construction Purposes unless Specifically Marked.  
 © THIS DRAWING IS COPYRIGHT OF MITCHELL + ASSOCIATES

