


DON'T SCALE DIMENSIONS

DON'T SCALE DIMENSIONS

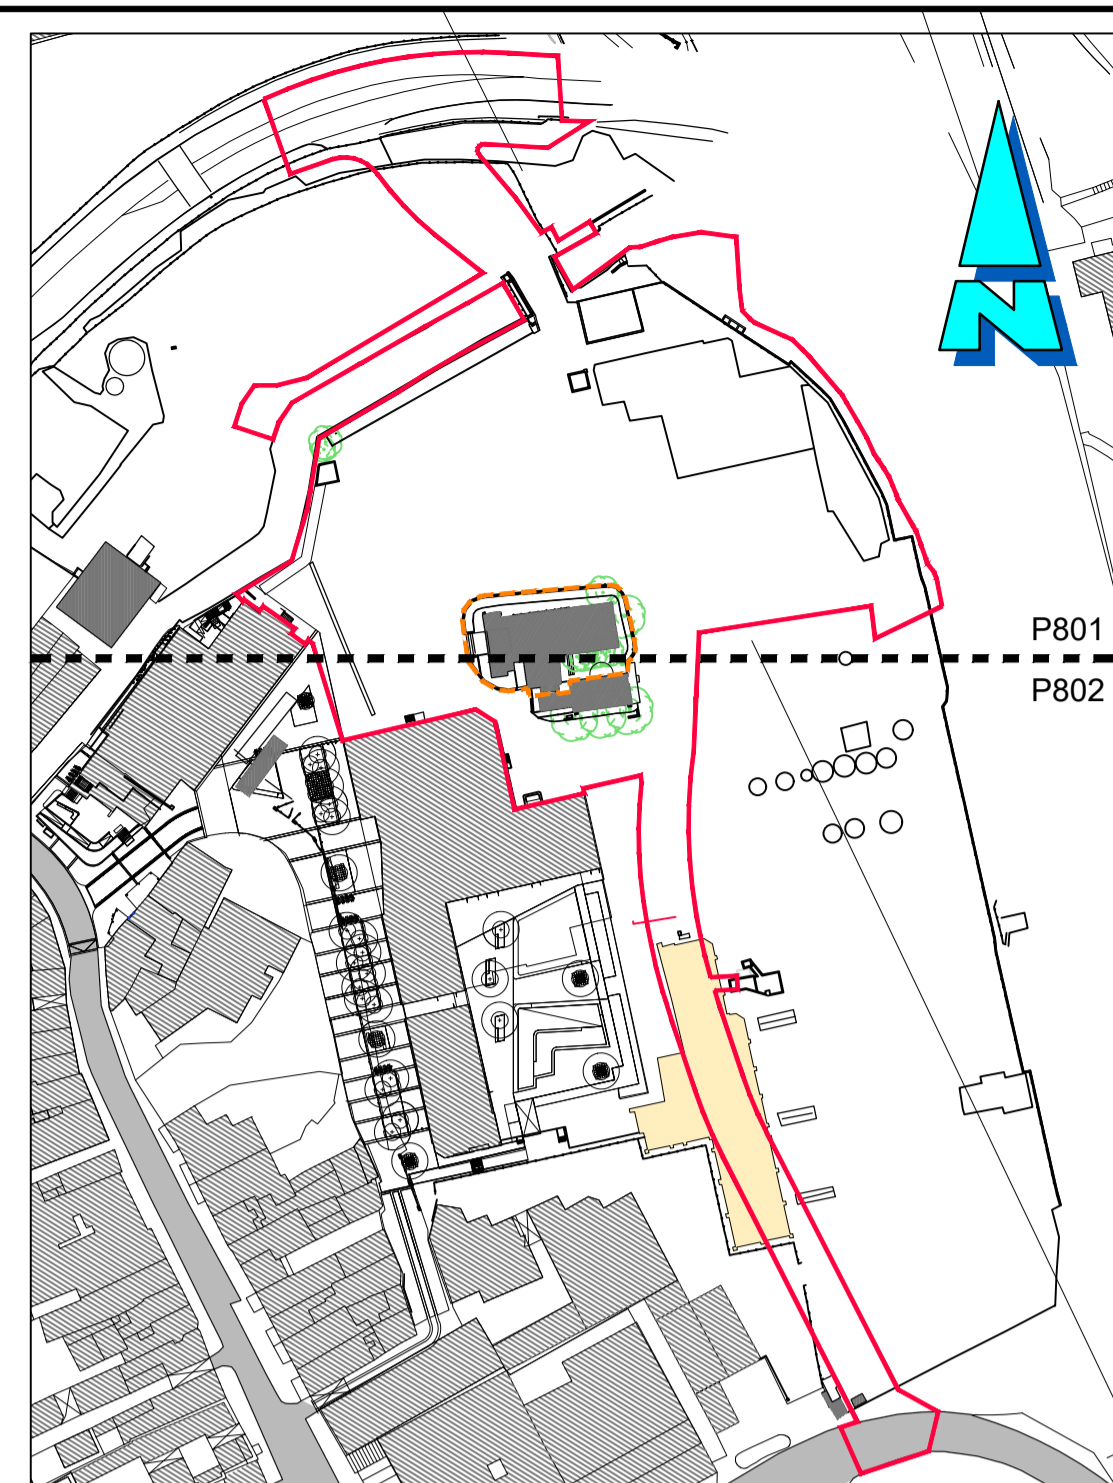

KEY PLAN  
N.T.S.

LEGEND

- EXISTING SURFACE DRAIN
- EXISTING SURFACE DRAIN TO BE DECOMMISSIONED
- EXISTING SURFACE DRAIN TO BE REPLACED
- EXISTING FOUL DRAIN
- EXISTING FOUL DRAIN TO BE DECOMMISSIONED
- EXISTING FOUL DRAIN TO BE REPLACED
- ARCHAEOLOGY TEST TRENCHES
- EXISTING TIMBER PANEL FENCE TO BE REMOVED AND MODIFIED. REFER TO DRAWING NO. P818 FOR EXTENT OF WORKS.
- EXISTING FENCE TO BE REMOVED
- WORKS TO EXISTING BRIDGE. REFER TO DRAWING NO. P810 FOR DETAILS.

- Notes:**
- NO PART OF THIS DRAWING MAY BE REPRODUCED OR TRANSMITTED IN ANY FORM OR STORED IN ANY RETRIEVAL SYSTEM OF ANY NATURE WITHOUT THE WRITTEN PERMISSION OF MALONE O'REGAN CONSULTING ENGINEERS AS COPYRIGHT HOLDER EXCEPT AS AGREED FOR USE ON THE PROJECT FOR WHICH THE DRAWING WAS ORIGINALLY ISSUED.
  - THE APPOINTMENT OF THE PROJECT SUPERVISOR DESIGN PROCESS IS THE CLIENT'S RESPONSIBILITY.
  - ALL DIMENSIONS IN mm UNLESS NOTED OTHERWISE.
  - THE CONTRACTOR SHALL CHECK ALL DIMENSIONS PRIOR TO COMMENCEMENT OF CONSTRUCTION. DISCREPANCIES SHALL BE REPORTED TO THIS OFFICE IN WRITING.
  - THIS DRAWING TO BE READ IN ACCORDANCE WITH ALL RELEVANT ENGINEERS' DRAWINGS AND SPECIFICATIONS.

**LEGEND**  
Street furniture & Services

5.22 Over Head Wires (LUAS)	5.25 Road Sign	5.26 Pylon Box
5.23 Powerlines	5.26 Bus Stop	5.27 Street Light
5.24 Pipe	5.27 Beam	5.28 Gully
5.25 Lit	5.28 Beacons	5.29 Gully
5.26 Barrier	5.29 Coalhole Cover	5.30 LUG Car Park Vent
5.27 Pump	5.30 Bore Hole	5.31 Waste Bin
5.28 Trial Pit	5.31 Electricity Pole	5.32 Hydrant
5.29 Bus/Tram Shelter	5.32 Telegraph pole	5.33 Fire Hydrant
5.30 Postbox	5.33 OCS Pole	5.34 ESB Box
5.31 Valve - General	5.34 CCTV Camera Pole	5.35 ESB Inspection Cover
5.32 Water Valve	5.35 Lamp Post	5.36 Traffic Control Box
5.33 Gas Valve	5.36 End Manhole	5.37 LUAS Technical Cabinet
5.34 Sluice Valve	5.37 Surface Water MH	5.38 Ticket Vending Machine
5.35 Air Valve	5.38 Manholes	5.39 Water Meter Cover
5.36 Stop Cock	5.39 Air Conditioning Vents	5.40 Telecom Inspection Cover
5.37 C/P Post	5.40 Services Inspection Cover	5.41 Monument / Toilets
5.38 Marker Post	5.41 Traffic Inspection Cover	5.42 Tank Storage
5.39 Traffic Light	5.42 Cable TV Inspection Cover	5.43 Basement MH Cover & Pipe
5.40 Working Meter	5.43 ESAT Inspection Cover	5.44 Drilled Anvil Mark
5.41 New Anvil Mark	5.44 NTL Inspection Cover	5.45 Stay-In pole
5.42 Smart Card Validator	5.45 Encum Inspection Cover	5.46 Pipe Protection
5.43 Unknown Valve	5.46 Road Sign	5.47 Washout
	5.47 Road Sign	5.48 Photo point

**Natural Features**

5.42 Surface Change	5.42 Water Level	5.42 Golf
5.43 Land Drain	5.43 Crown Level	5.43 Fair Way
5.44 Bottom of Slope	5.44 Invert level	5.44 Green
5.45 Top of Slope	5.45 Bed Level	5.45 Teabox
5.46 Ditch	5.46 S	5.46 Other
5.47 Water Edge / Lake / Pond	5.47 Spotheight	5.47 Survey Station
5.48 Hedge / Trees Dip Line / Vegetation	5.48 Tree Deciduous	5.48 Star of Tree

**Built Features**  
Roads & Road Markings

5.42 Building	5.42 Fence	5.42 Floor Level
5.43 Edge of Road	5.43 Gate	5.43 Apex Height
5.44 Kerb Bottom	5.44 Road Centreline	5.44 Eaves Height
5.45 Kerb Top	5.45 Top of Wall	5.45 Parapet Height
5.46 Bridge Abutment	5.46 Hoarding	5.46 Soffit Elevation
5.47 Bridge Deck	5.47 Property Line	5.47 Ship Level
5.48 Bridge Pier	5.48 Road Scar	5.48 Concrete Pad
5.49 Building Footing	5.49 Top of Fence	5.49 Track
5.50 Footpath / Platform Train & Tram	5.50 Wall / Retaining Wall	5.50 Railway / Tram Rail / Grating / Ramp
5.51 Damp Proof Course / Verge	5.51 Railway / Tram Rail / Grating / Ramp	5.52 Building Canopy / Roof / Overhang
5.52 Bridge Pier / Wall & Gate Pile / LUAS Trackbed	5.52 Cycleway / Private Landing Area	

P	PLANNING ISSUE	24.07.2020	JD	PR	PR
Rev.	Description	Date	Drawn	Chkd	Appr

THIS DRAWING TO BE USED FOR PLANNING PURPOSES ONLY

**ADR**  
MALONE O'REGAN  
CONSULTING ENGINEERS

3-4 Canada Street  
Waterford  
Co. Waterford.  
X91 V52K

Tel: +353 51 876 855  
Email: waterford@moroe.ie  
Web: www.maloneoregan.com

Offices also in:  
DUBLIN : Tel: +353 1 260 2655 Email: dublin@moroe.ie  
GALWAY: Tel: +353 91 531 069 Email: galway@moroe.ie  
LONDON: Tel: +44 208 5281685 Email: london@moroe.ie

Client: KILKENNY COUNTY COUNCIL

Job: ABBEY QUARTER URBAN PARK AND STREET

Drawing: EXISTING SITE SURVEY SHEET 1 OF 2

Job No	Drw No	Stage	Revision	Scale
W14017	P801	PL	P	A1 1:250 A3 1:500

R:\2014\W14017\10. Design and Drawings\ADR\PL - Planning\P801 - Existing Site Survey.dwg