

GENERAL NOTES:-

1. THIS DRAWING TO BE READ IN CONJUNCTION WITH ALL RELEVANT ARCHITECTS & ENGINEERS DRAWINGS & SPECIFICATIONS.
2. DO NOT SCALE. USE FIGURED DIMENSIONS ONLY.
3. THE CONTRACTOR SHALL VERIFY ALL DIMENSIONS & ELEVATIONS WITH ARCHITECTURAL DRAWINGS PRIOR TO START OF CONSTRUCTION. ALL DISCREPANCIES TO BE NOTIFIED, IN WRITING TO ENGINEERS & ARCHITECTS FOR RESOLUTION.
4. ALL DIMENSIONS ON DRAWINGS ARE IN MILLIMETRES UNLESS OTHERWISE NOTED.
5. FOR DETAILS AND SETTING OUT OF RWP, SVP, WVP & ALL OPENINGS SEE THE RELEVANT ARCHITECTS DRAWINGS.
6. FOR RADON BARRIER, D.P.C. & INSULATION DETAILS REFER TO ARCHITECTS DRAWINGS.


ABBREVIATIONS:-

BTM	BOTTOM
C/C	CENTRE TO CENTRE
CTRS	CENTRES
SFL	STRUCTURAL FLOOR LEVEL
FFL	FINISHED FLOOR LEVEL
TOC	TOP OF CONCRETE
TP	TOP
TOS	TOP OF STEEL
UNO	UNLESS NOTED OTHERWISE



GENERAL LEGEND:-

- - - - - DENOTES SITE BOUNDARY
- - - - - DENOTES LAND OWNERSHIP BOUNDARY
- DENOTES EXISTING BUILDINGS
- DENOTES PROPOSED BUILDING

VEHICLE DETAILS:-

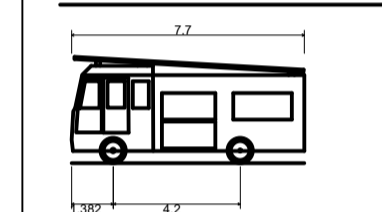


Dennis Sabre Fire Tender (LWB)	7.700m
Overall Length	2.430m
Overall Width	3.512m
Overall Body Height	0.397m
Min Body Ground Clearance	2.380m
Track Width	5.00s
Lock-to-lock time	7.400m
Curb to Curb Turning Radius	

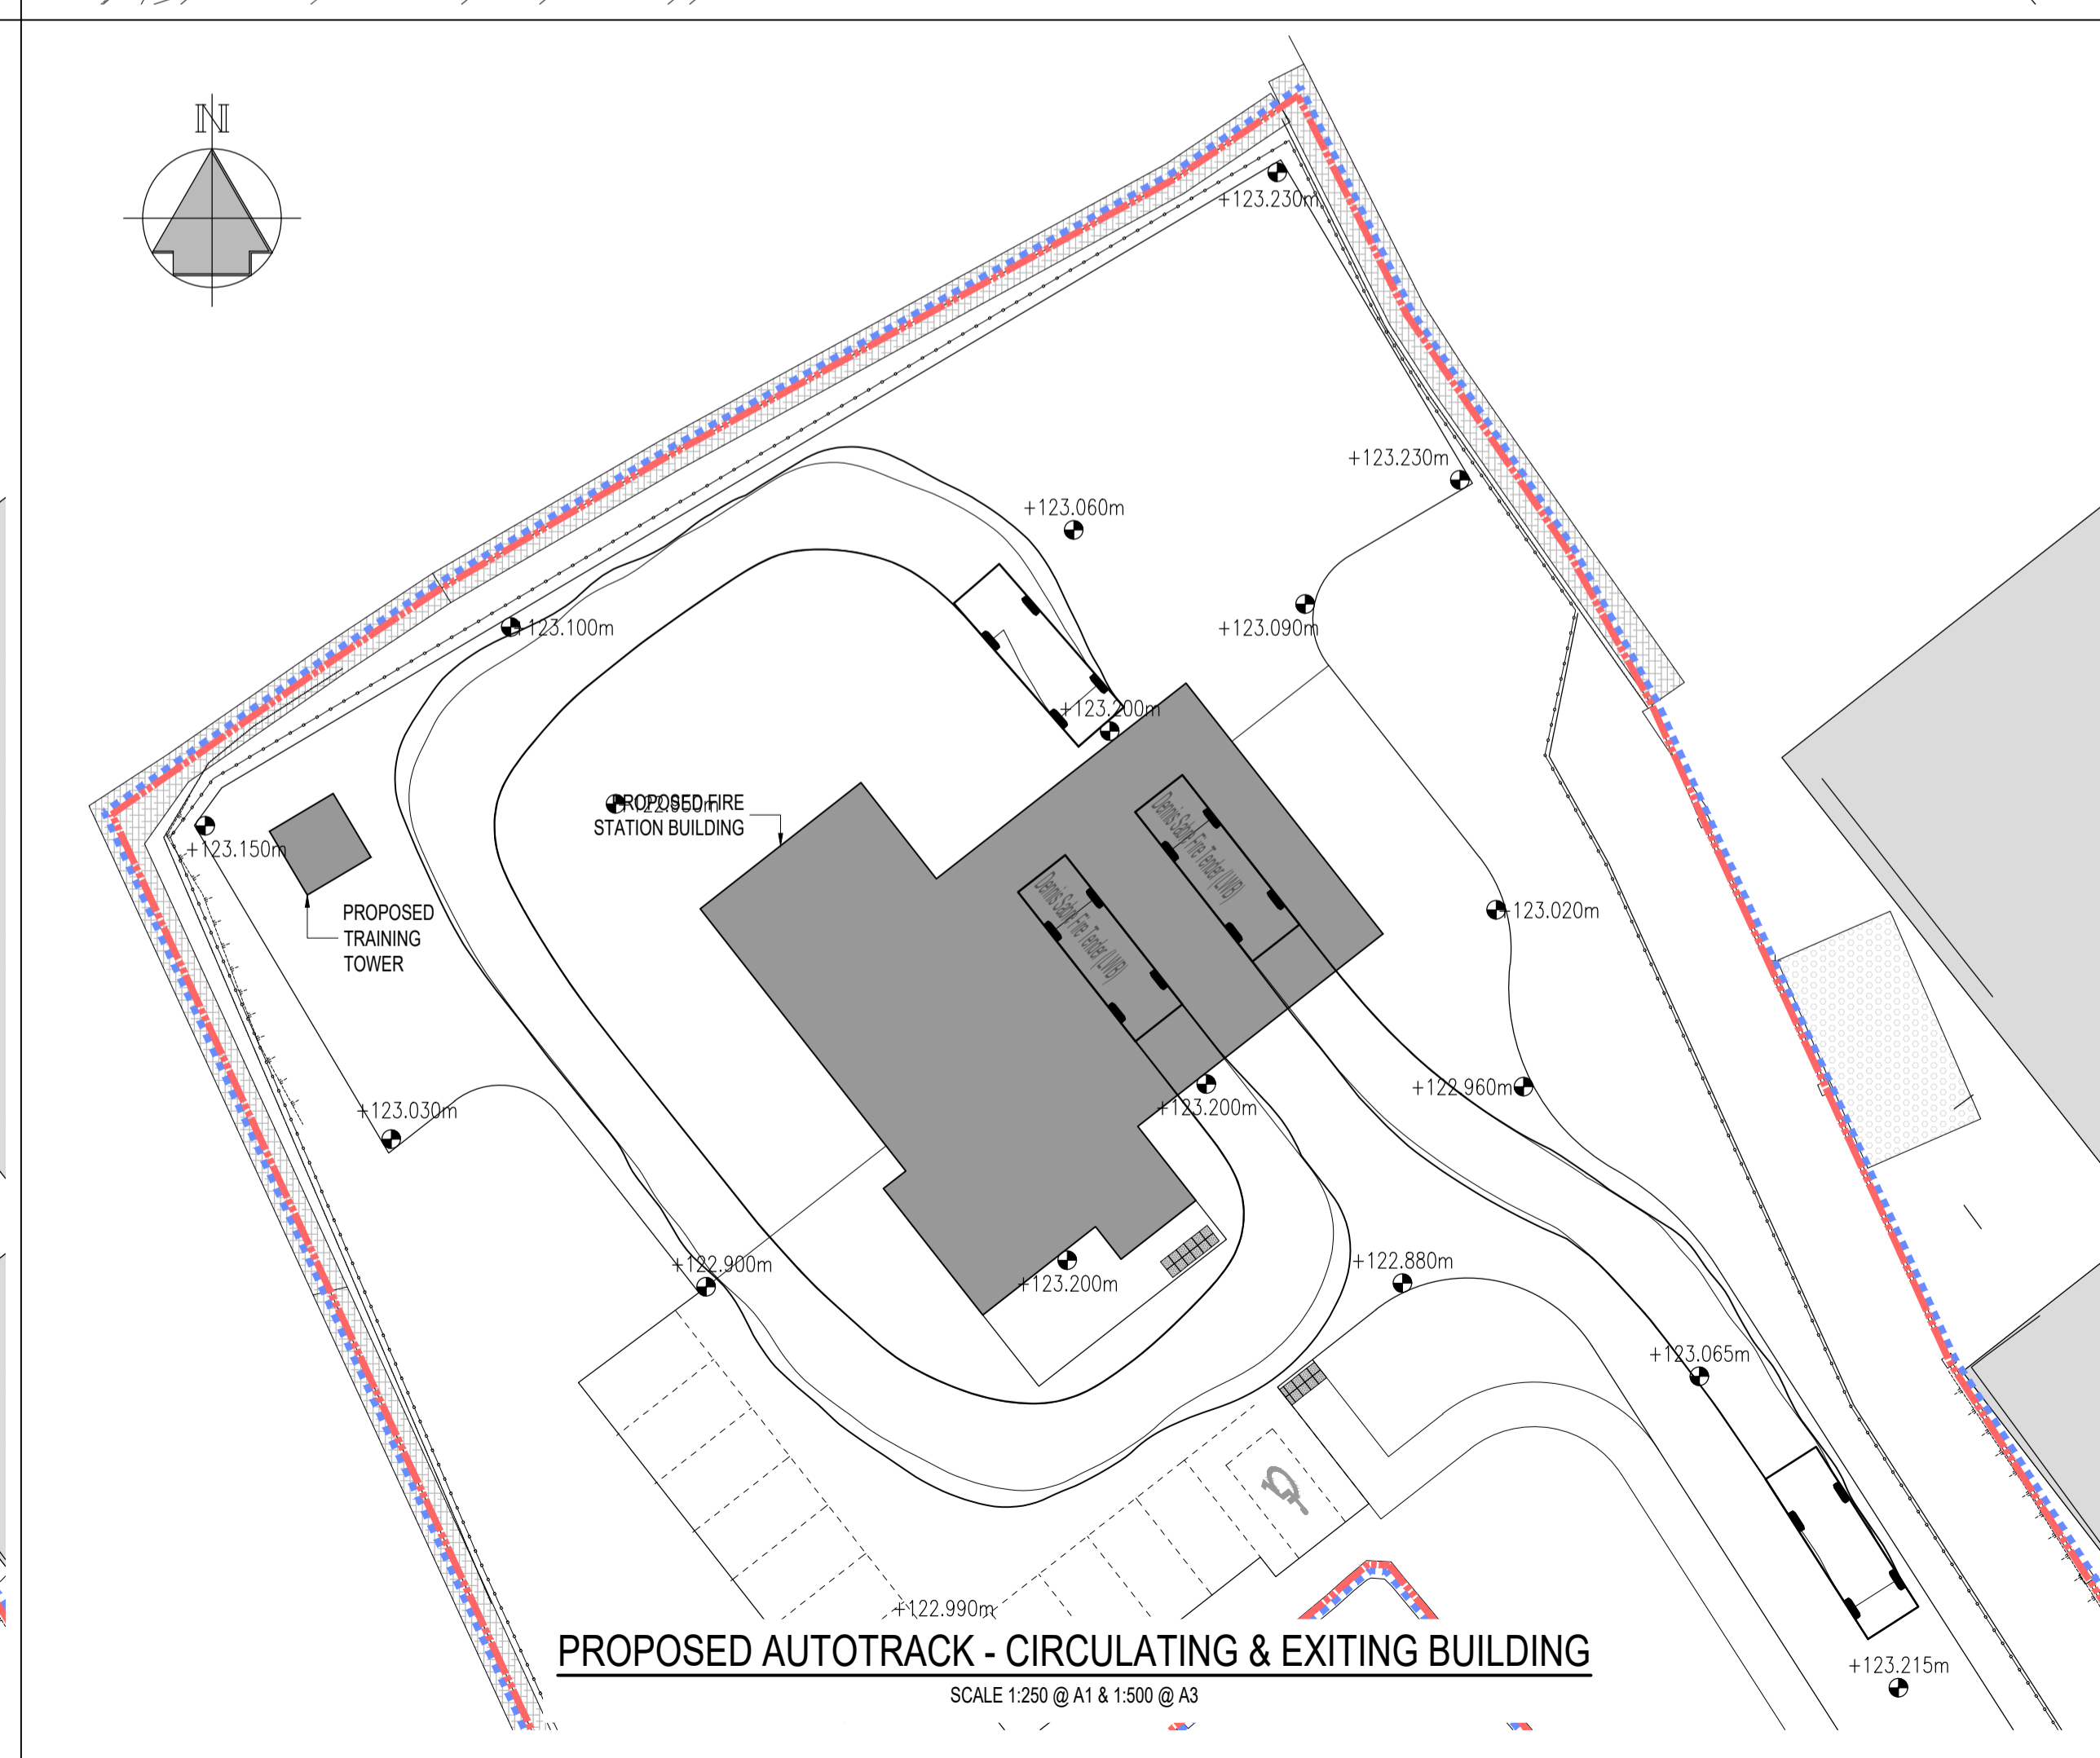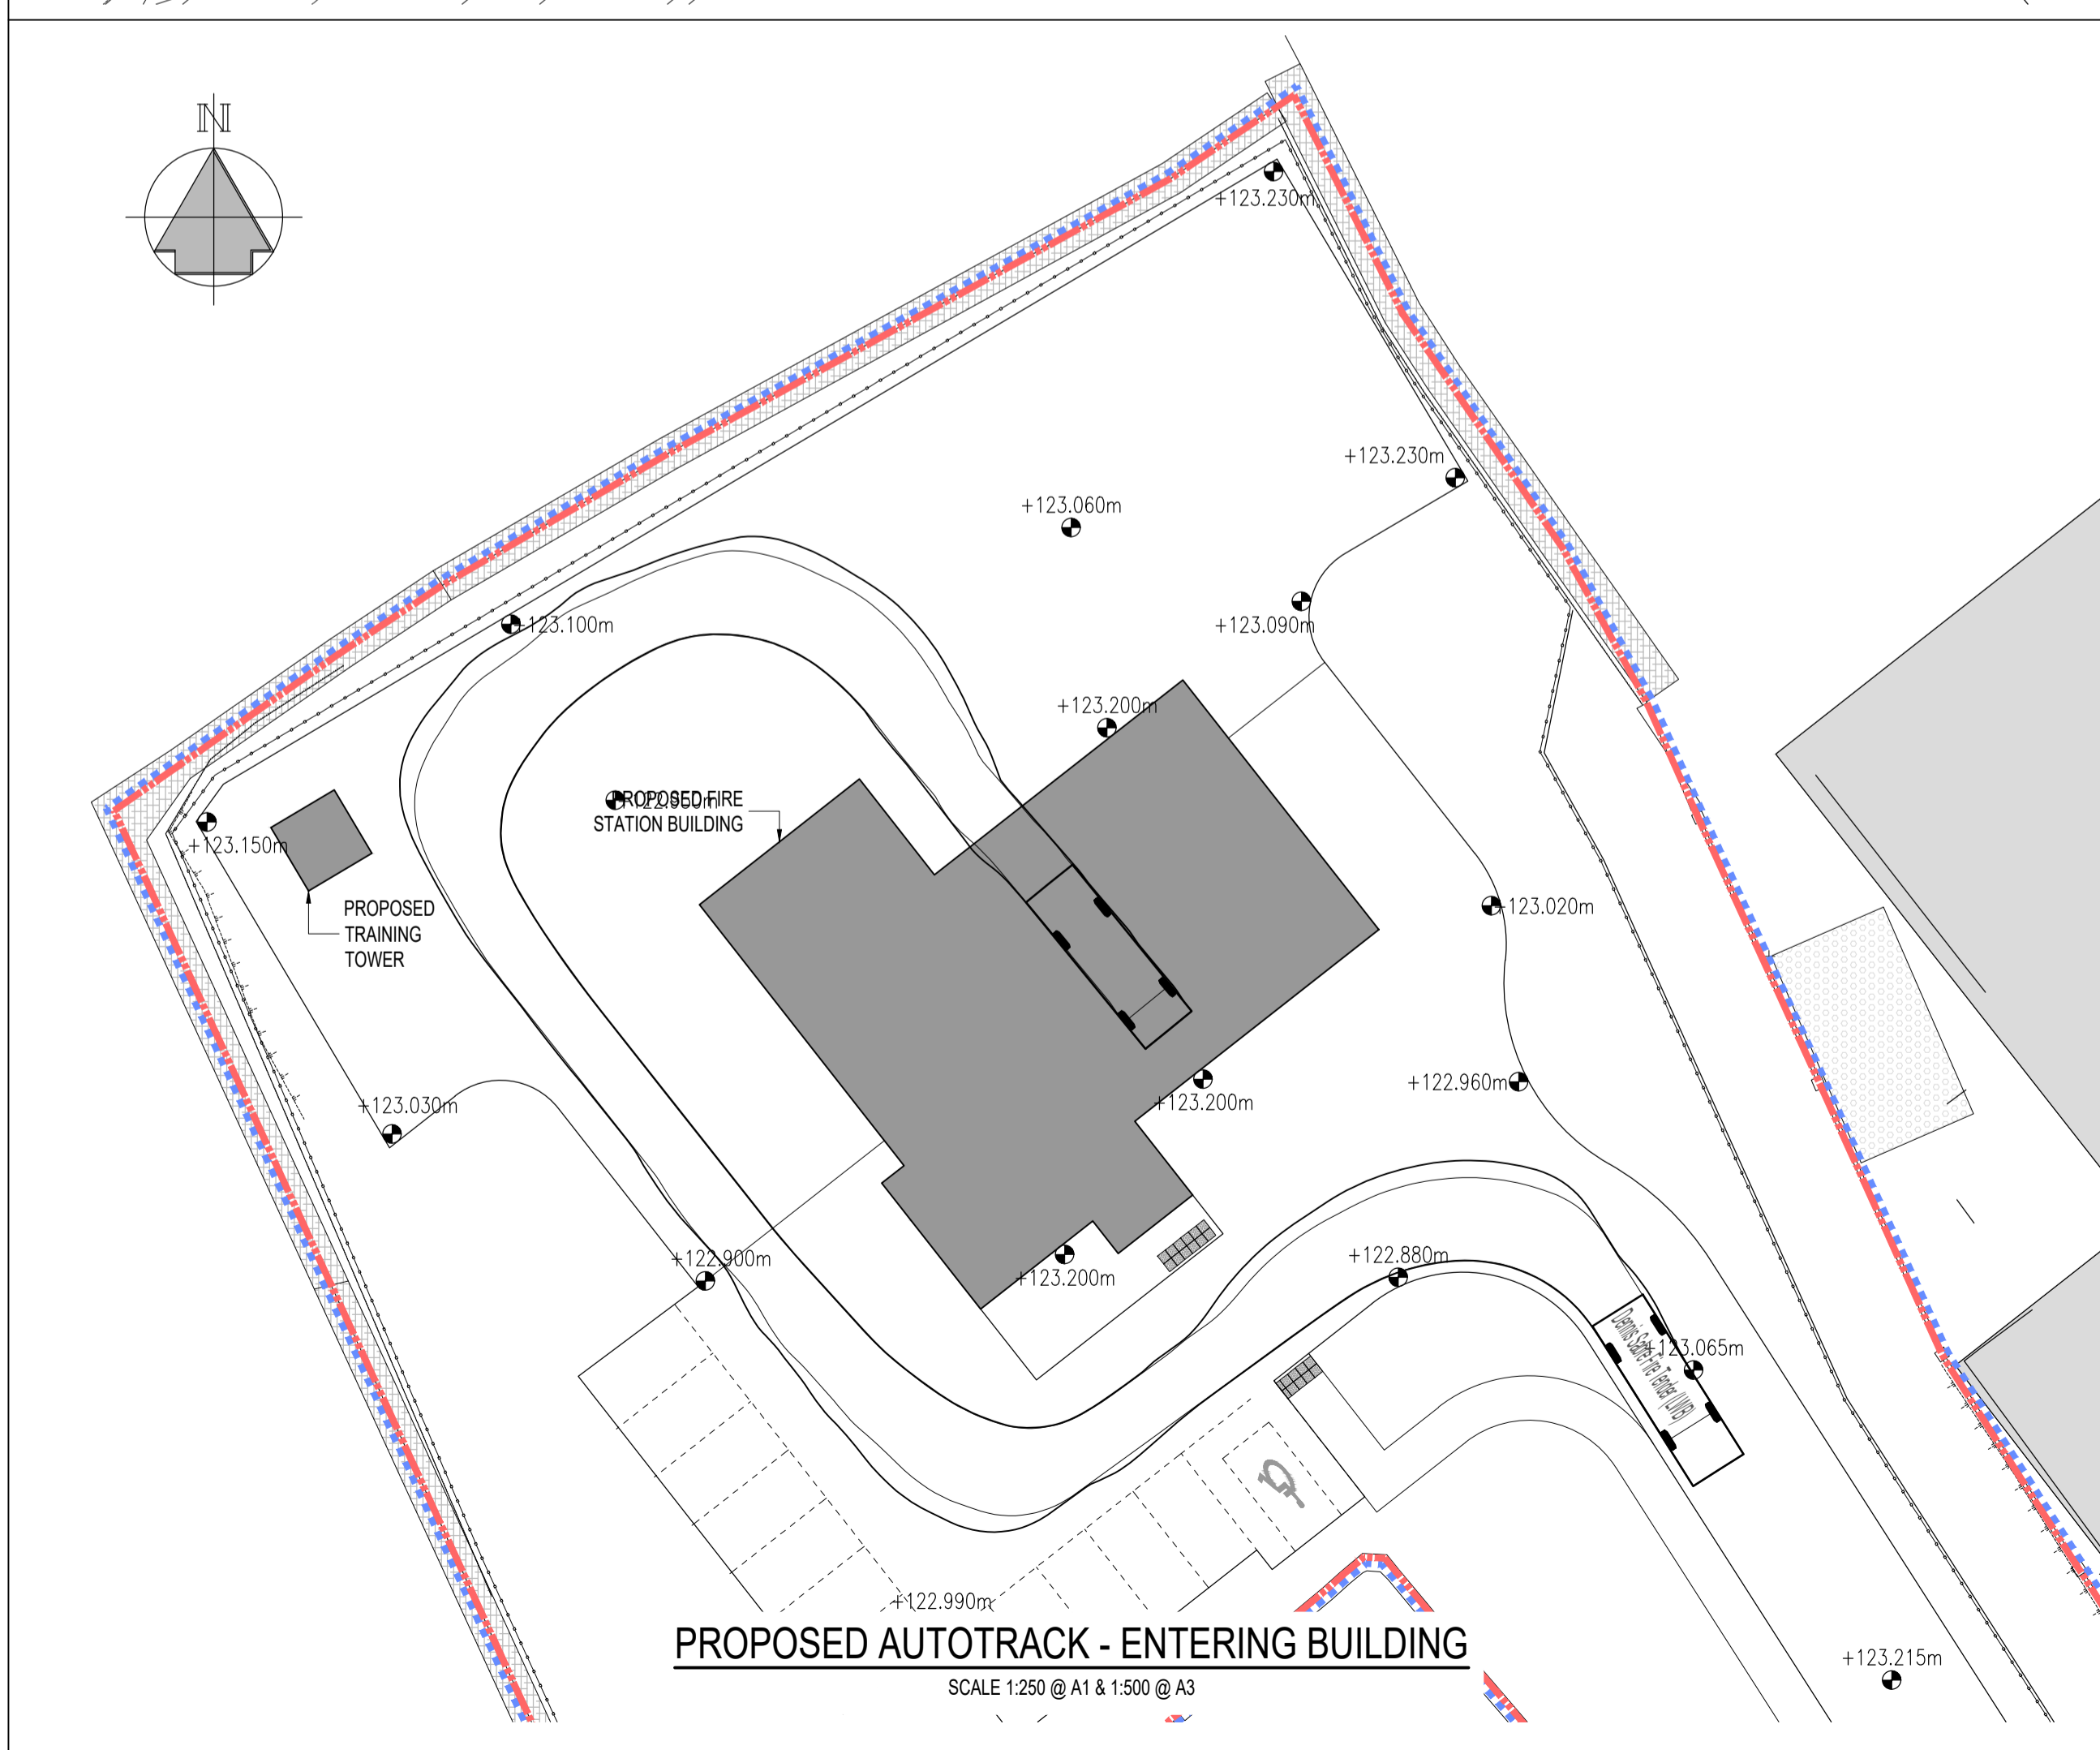

Issue Register

No.	Date	Description	Drawn	Checked	Approved
PL1	12/03/21	PLANNING ISSUE	RDS	EJQ	M.P.

PLANNING

 Martin Peters Associates Consulting Engineers	Client:	KILKENNY COUNTY COUNCIL	
	Project:	FIRE STATION, URLINGFORD, CO. KILKENNY	
	Drawing Title:	PROPOSED AUTOTRACK LAYOUTS	
	Project No:	191009	Scale:
Drawing No:	191009/C/008	Rev:	PL1
Drawn:	RDS	Checked:	EJQ
Date:		Date:	08/02/21