



SITE LOCATION MAP 1:2500

SITE OUTLINED IN RED

SITE AREA - 0.5HA

X = SITE PUBLIC NOTICE LOCATION

OSI MAP REF - 5632-A,B,C & D

SITE ITM COORDINATES - 662414 613233

SITE TOWNLAND - ABBEYLANDS & RATHCULLIHEEN Td

DEVELOPMENT: PART 8 APPLICATION- Temporary compound

SOUTHWEST GREENWAY

SITE LOCATION MAP

DRAWING:

PL


FILE NO:

DATE:

APRIL 21

DRAWING NO:

PL - 001

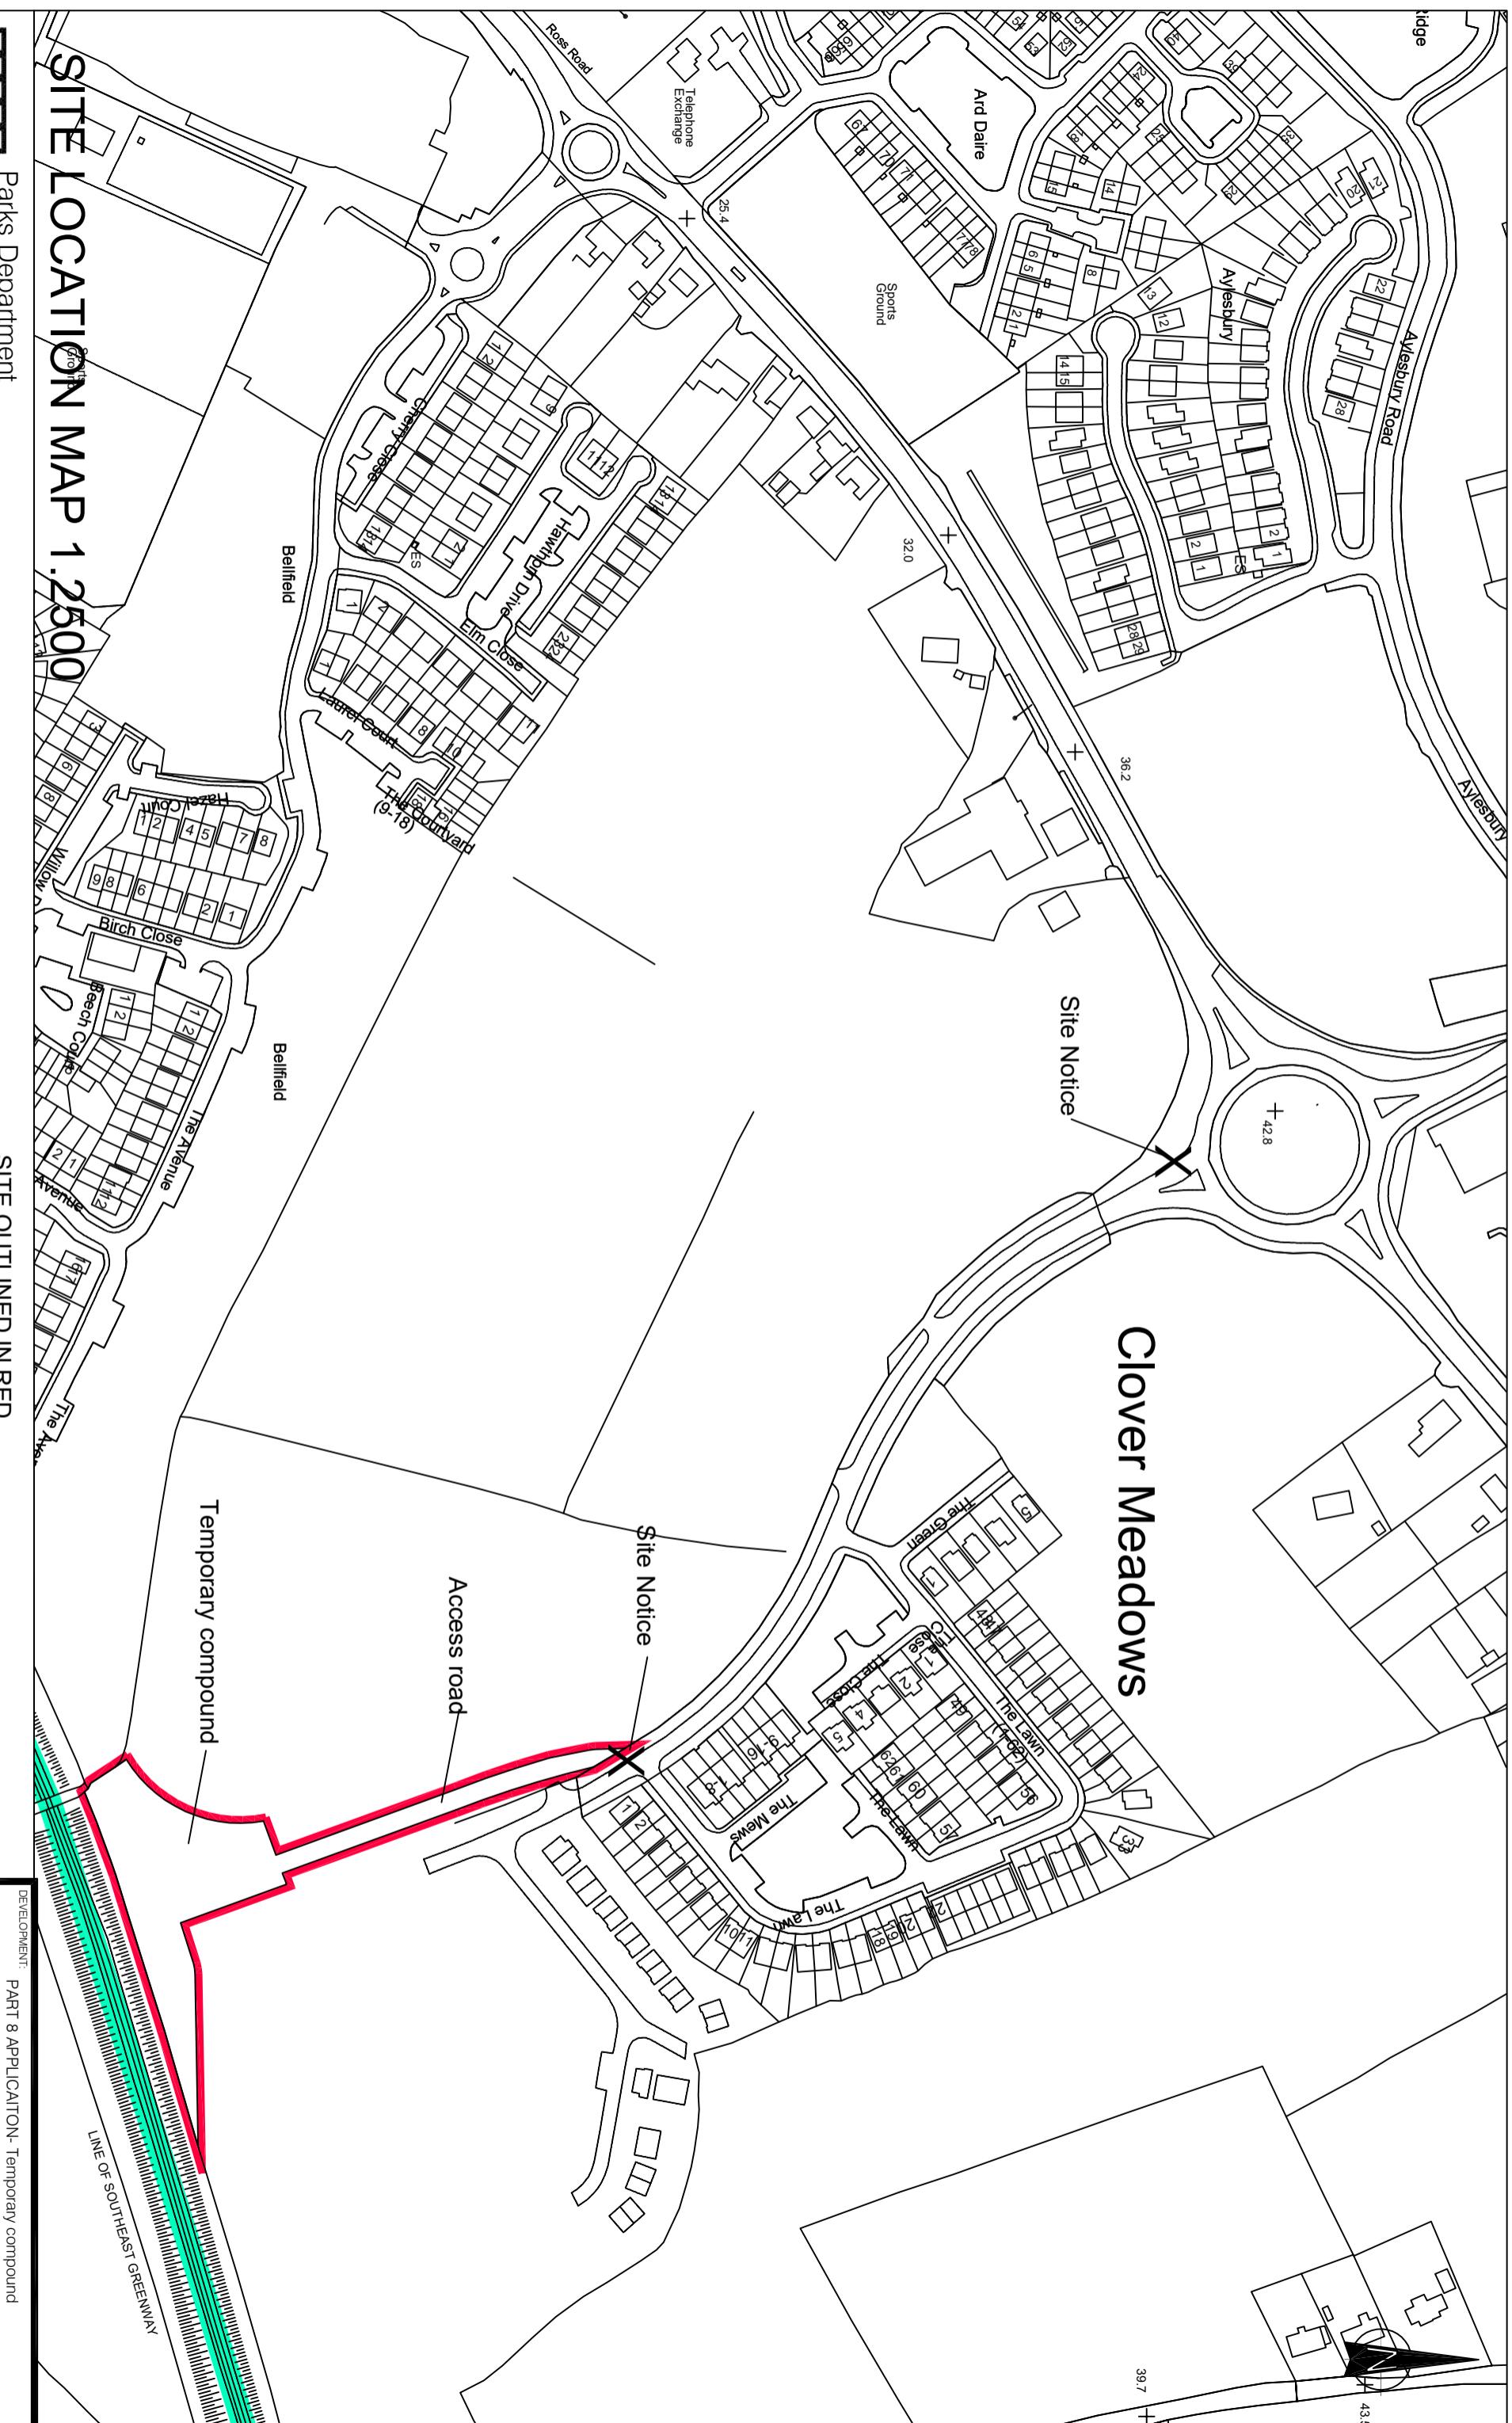

Parks Department
Comhairle Chontae Chill Chainnigh
Kilkenny County Council
County Hall, John Street, Kilkenny
Telephone: (056) 7794004
Fax: (056) 7794004
Webpage: www.kilkennycoco.ie
Serving People - Preserving Heritage

ALL ORDNANCE SURVEY DATA BASED ON ORDNANCE SURVEY OF IRELAND MAP LICENCE NO KILKENNY CO/MA/03/07