





1 01- Perspective View from Canal Road

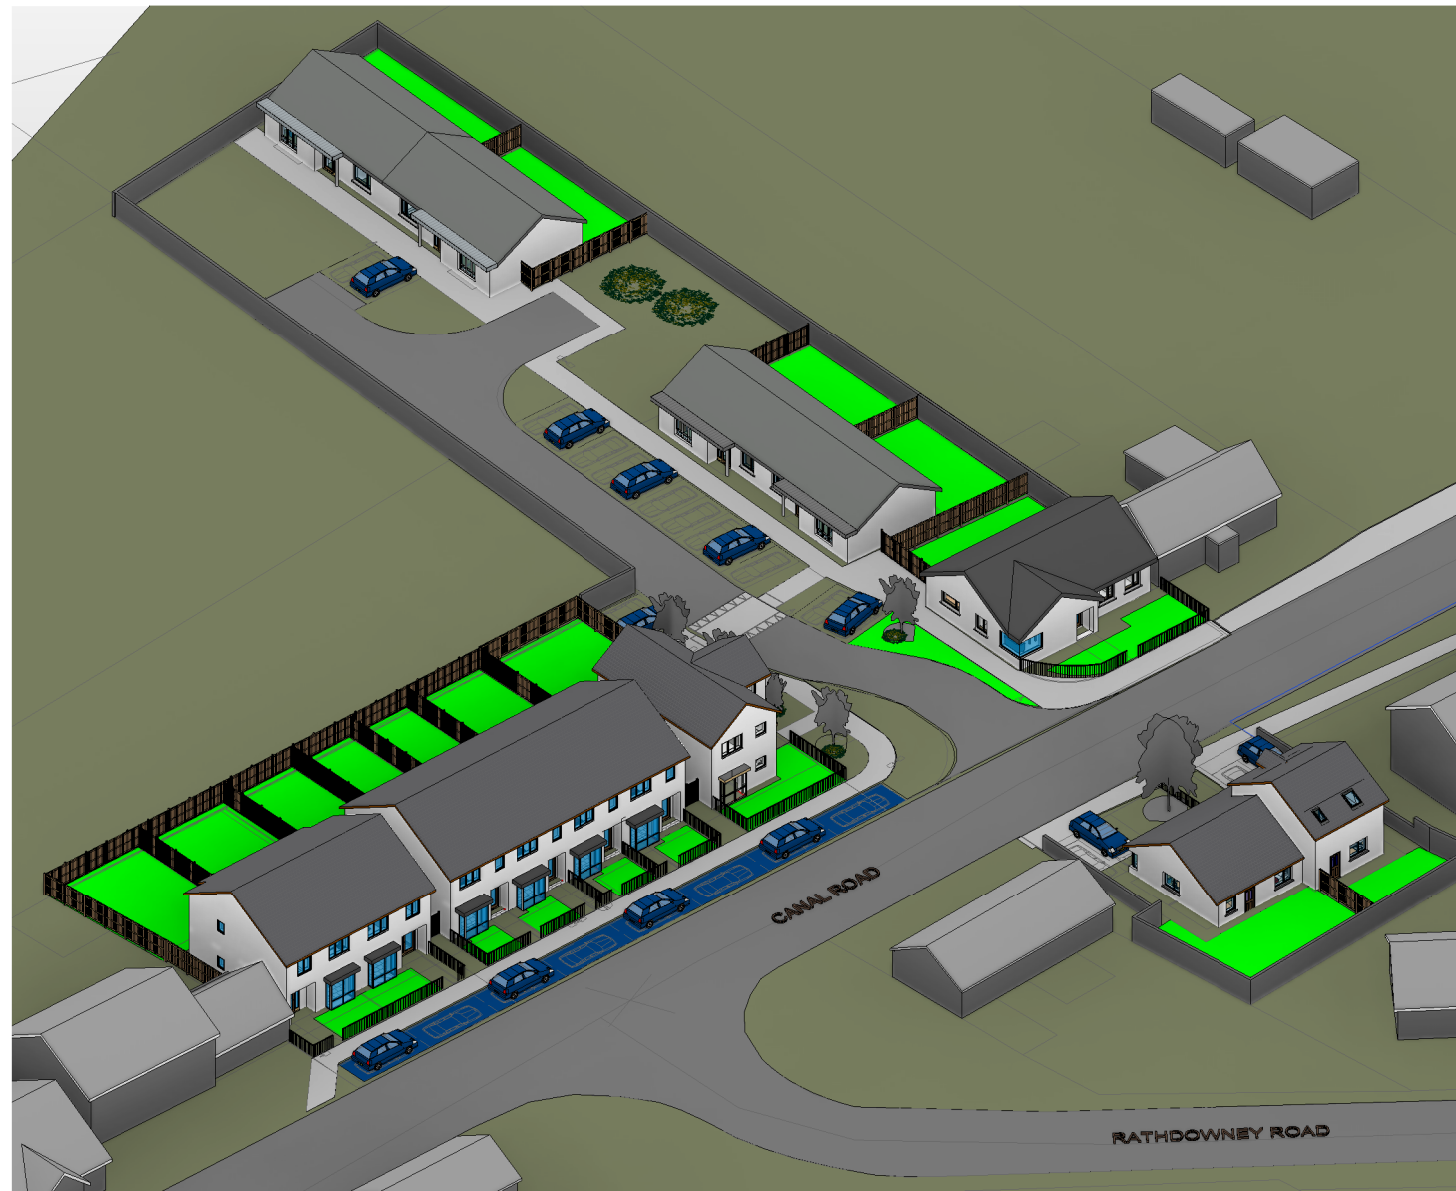

2 02 - 3D View - Sites 1- 4

DESCRIPTION	DATE
HOUSING TECHNICAL SECTION	
 <p>Kilkenny County Council County Hall John Street Kilkenny Tel: 056 7794000 Fax: 056 7794004 E-mail: info@kilkennycoco.ie Webpage: www.kilkennycoco.ie Serving People - Preserving Heritage © COPYRIGHT RESERVED</p>	
STAGE: <input checked="" type="checkbox"/> PLANNING	<input type="checkbox"/> TENDER
<input type="checkbox"/> CONSTRUCTION	
PROJECT: Housing Development at Canal Road, Johnstown	
DRAWINGS: Sites 1-4 Site 3D views	
DRAWN BY: Author	SCALE:
CHECKED BY: Checker	DATE: 17/06/2021 08:12:05
FILE No. HS 132	DRAWING No. P06
<small>ALL ORDNANCE SURVEY DATA BASED ON ORDNANCE SURVEY OF IRELAND MAP LICENCE NUMBER "2013/27/CCMA/KILKENNY"</small>	