


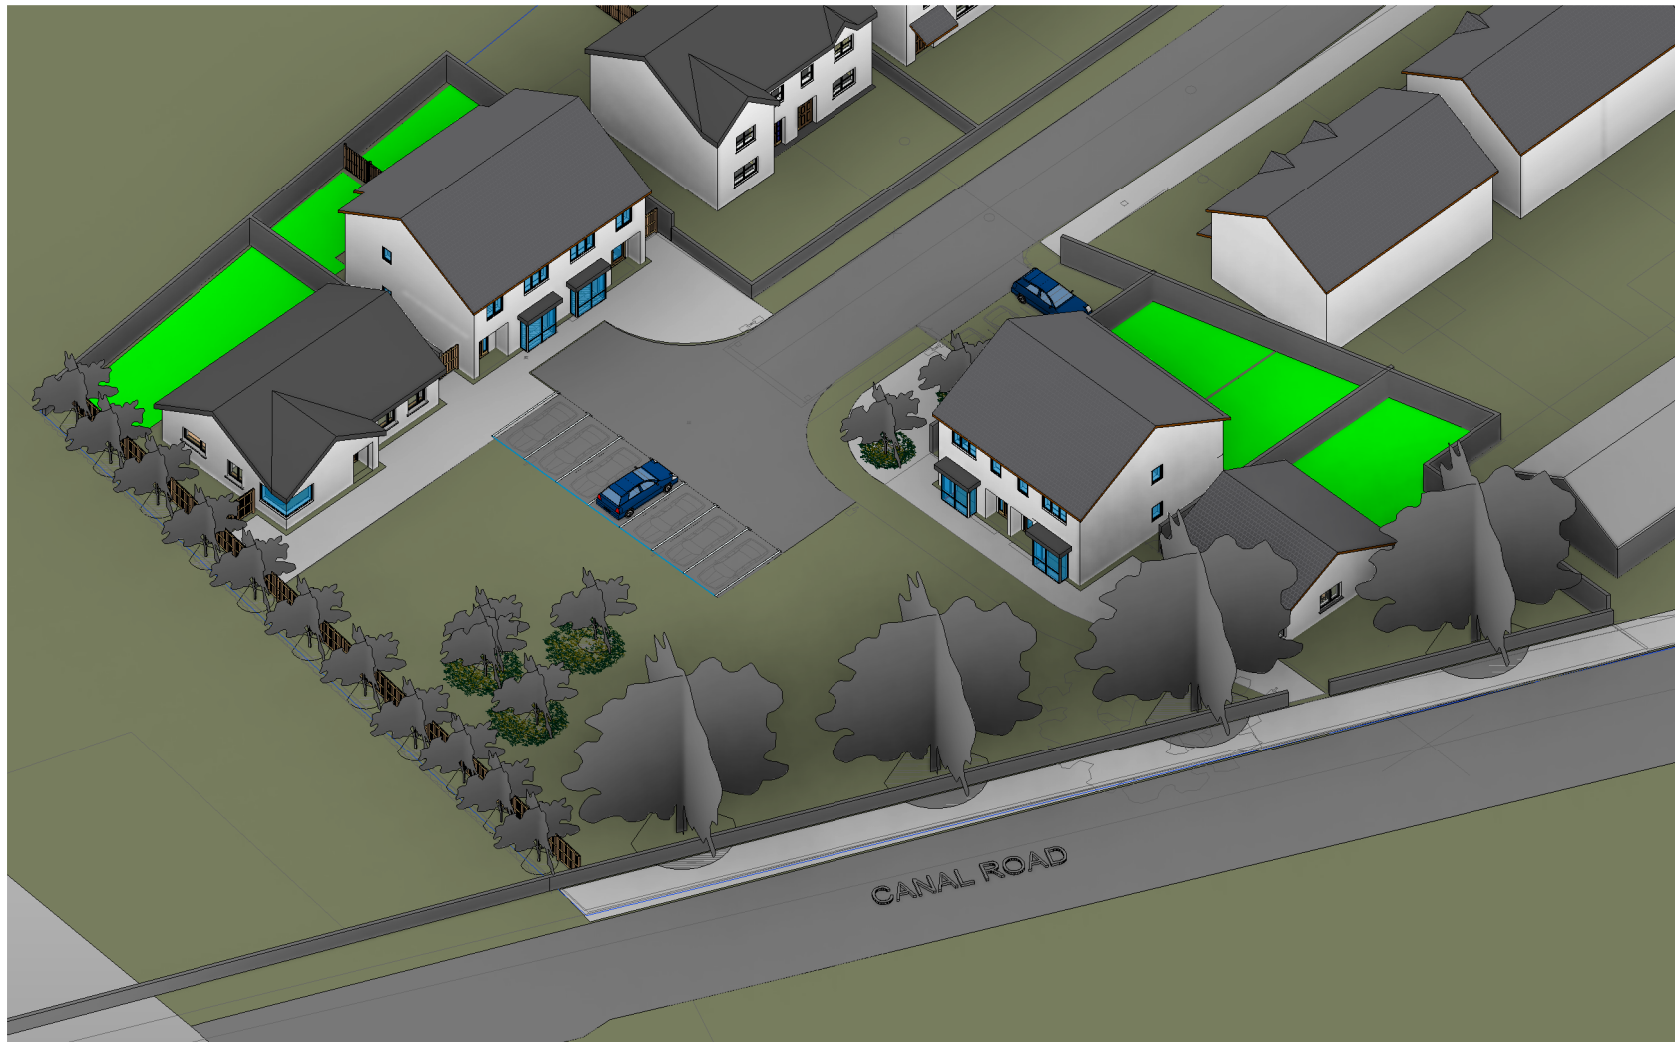


2 07 - Perspective View from Canal Road



1 04- 3D View Site 5

| DESCRIPTION | DATE |
|--|---|
| HOUSING TECHNICAL SECTION | |
|  Kilkenny County Council County Hall John Street Kilkenny Tel: 056 7794000 Fax: 056 7794004 E-mail: info@kilkennycoco.ie Webpage: www.kilkennycoco.ie Serving People - Preserving Heritage <small>© COPYRIGHT RESERVED</small> | |
| STAGE: <input checked="" type="checkbox"/> PLANNING | <input type="checkbox"/> TENDER <input type="checkbox"/> CONSTRUCTION |
| PROJECT: Housing Development at Canal Road, Johnstown | |
| DRAWINGS: Site 5 - Site 3D Views | |
| DRAWN BY: PT | SCALE: NTS |
| CHECKED BY: EG | DATE: 17/06/2021 08:02:24 |
| FILE No. HS 132 | DRAWING No. P07 |
| <small>ALL ORDINANCE SURVEY DATA BASED ON ORDINANCE SURVEY OF IRELAND MAP LICENCE NUMBER 2013/27/CCMA/KILKENNY</small> | |