

DRG. W3451-1105

DRG. W3451-1105

DRG. W3451-1104 & W3451-1106

DRG. W3451-1103

DRG. W3451-1102

GENERAL NOTES




NOTES:


- 1. ORDNANCE SURVEY IRELAND LICENCE NUMBER EN0064809
- 2. FIGURED DIMENSIONS ONLY TO BE TAKEN FROM THIS DRAWING.
- 3. ALL LEVELS ARE IN METRES AND RELATE TO MALIN HEAD ORDNANCE DATUM.
- 4. TAKEN FROM OS MAPS No. 5016-A, 5016-B, 5016-C & 5016-D.

LEGEND:

- SITE BOUNDARY
- EXISTING RIVER
- EXISTING STREAM
- LOCATION OF SITE NOTICES

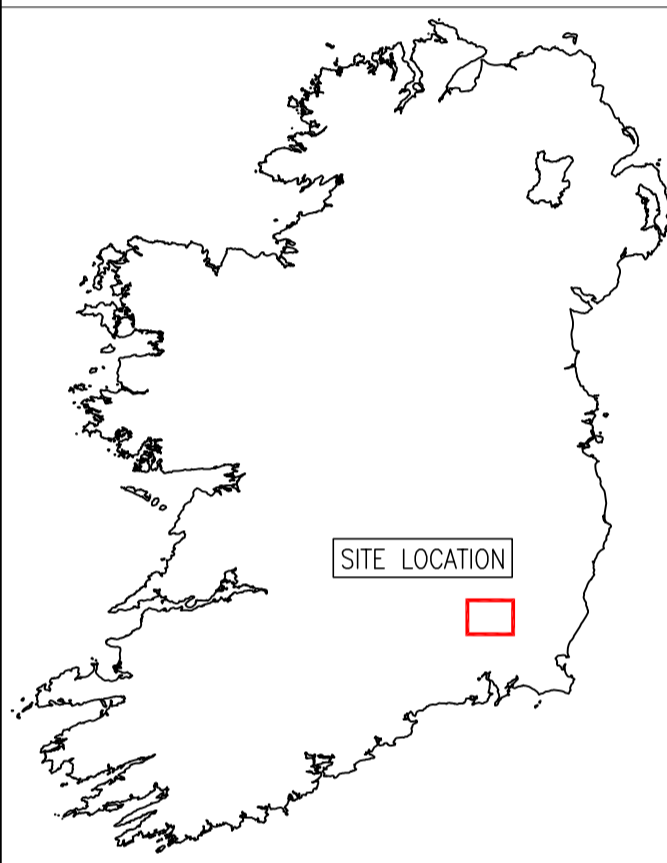

SITE LOCATION

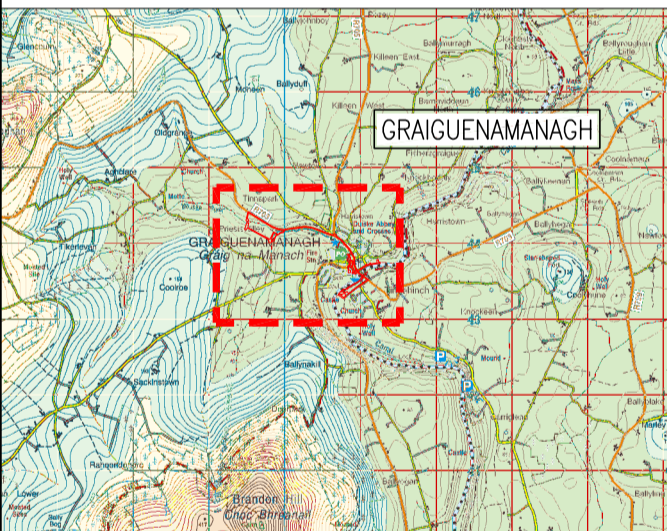

GRAIGUENAMANAGH

Rev	Date	Description	By	Chk	App
00	06.07.21	ISSUED FOR SI PLANNING	LT	SH	SH

BYRNE LOOBY

WWW.BYRNELOOBY.COM

IRELAND | UK | UAE | BAHRAIN | KSA

CLIENT
KILKENNY COUNTY COUNCIL

PROJECT
GRAIGUENAMANAGH TINNAHINACH FRS

DRAWING TITLE
SITE INVESTIGATION WORKS
LOCATION MAP, OVERALL SITE LAYOUT &
SITE BOUNDARY

STATUS
FOR PLANNING

Date: 05.07.21	Scale: 1:2500	Drawn: LT	Chk: SH	App: SH
Project No: W3451	Drg. No: W3451-1101	Rev:		00