


GENERAL LAYOUT  
Scale 1:200

LEGEND

shared surface	
bridge deck	
landscaped area	
lighting column	
site boundary	

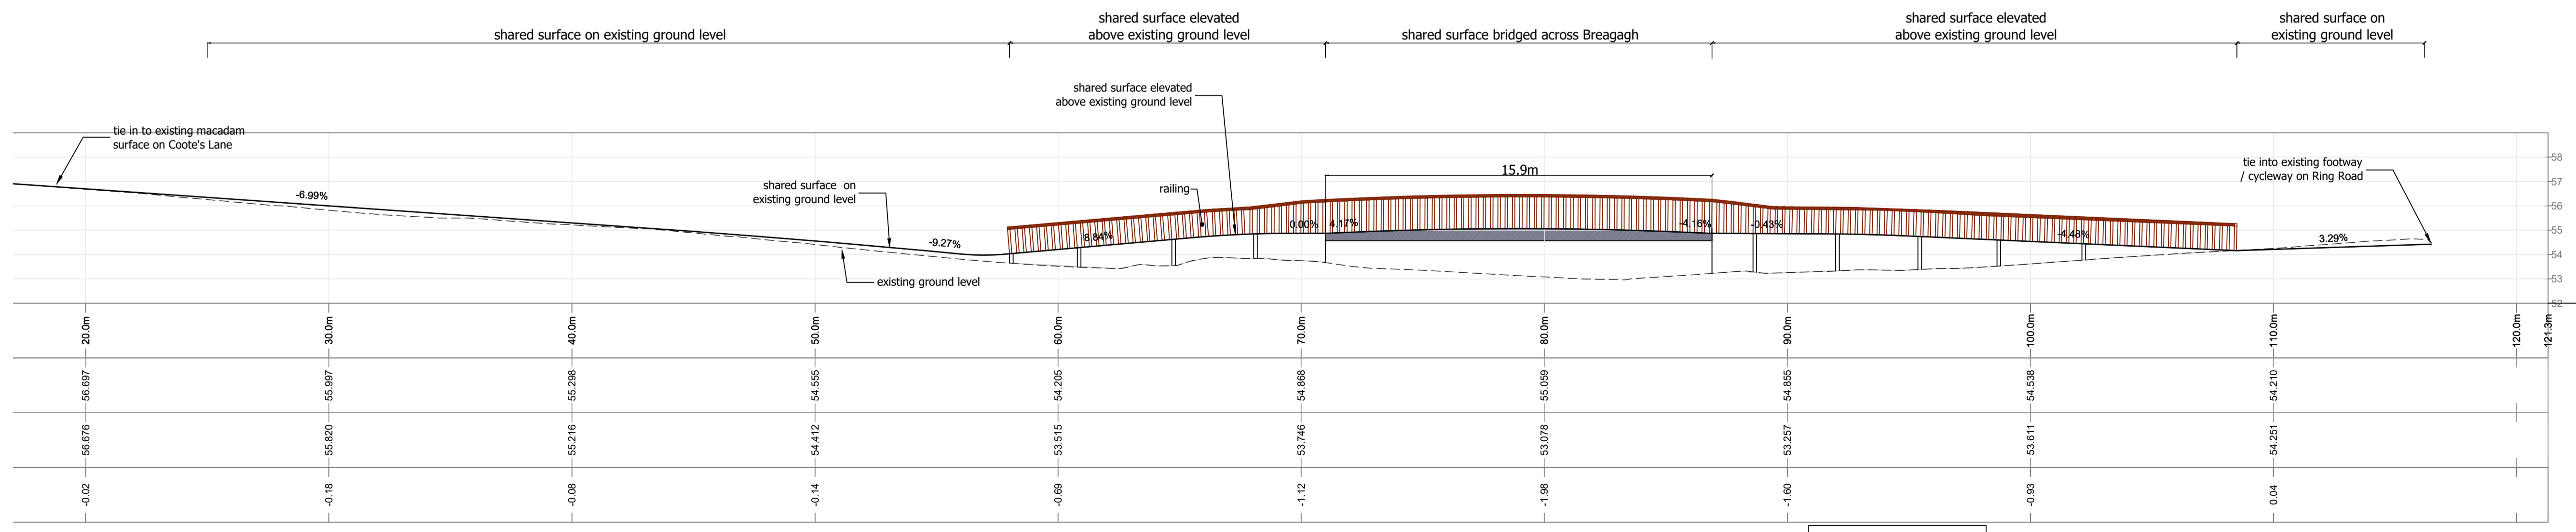

Profile for Shared Surface from Coote's Lane to Ring Road  
Scale 1:150

OS mapping reproduced under licence.  
CYAL5017428  
This drawing is not to be reproduced without the written permission of Kilgallen and Partners. Copyright.

REV	DATE	BY	DETAILS
PL1	09.12.22	AC	ISSUED FOR PART 8 PLANNING

STATUS  
FOR PLANNING APPLICATION PURPOSES ONLY. NOT TO BE USED FOR ANY OTHER PURPOSE.

CLIENT  
KILKENNY COUNTY COUNCIL  
COUNTY HALL  
JOHN STREET, KILKENNY

PROJECT  
COOTE'S LANE TO RING ROAD ACTIVE TRAVEL SCHEME

TITLE  
SHARED SURFACE FROM COOTE'S LANE TO RING ROAD  
GENERAL LAYOUT AND PROFILE

**KILGALLEN & PARTNERS**  
CONSULTING ENGINEERS  
E-mail: [Info@kilgallen.ie](mailto:Info@kilgallen.ie), Web: [www.kilgallen.ie](http://www.kilgallen.ie)

KYLEKIPROE  
WELL ROAD  
PORTLAWSE  
T +353 56 866 2860

UNIT 3  
DANVILLE BUSINESS PARK  
KILKENNY  
+353 56 777 01090

DRN: AC	DRAWING NO.: 21079-C-DR-101	REV.: PL1
CHKD: PB	SCALE: as shown at @ A1	DATE: 09/12/22