




SITE SECTION at 1-1
Scale 1/250

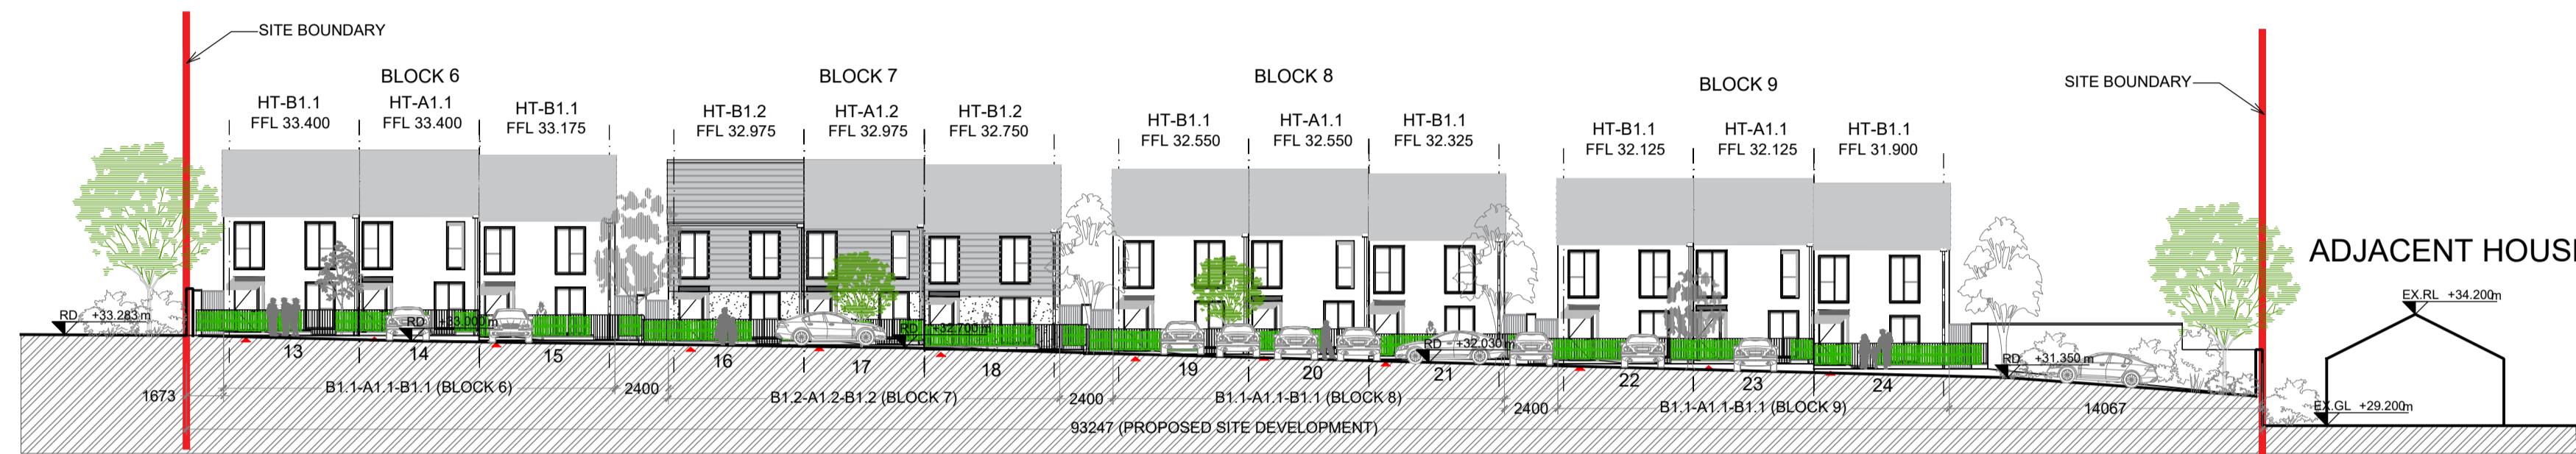


SITE SECTION at 2-2
Scale 1/250

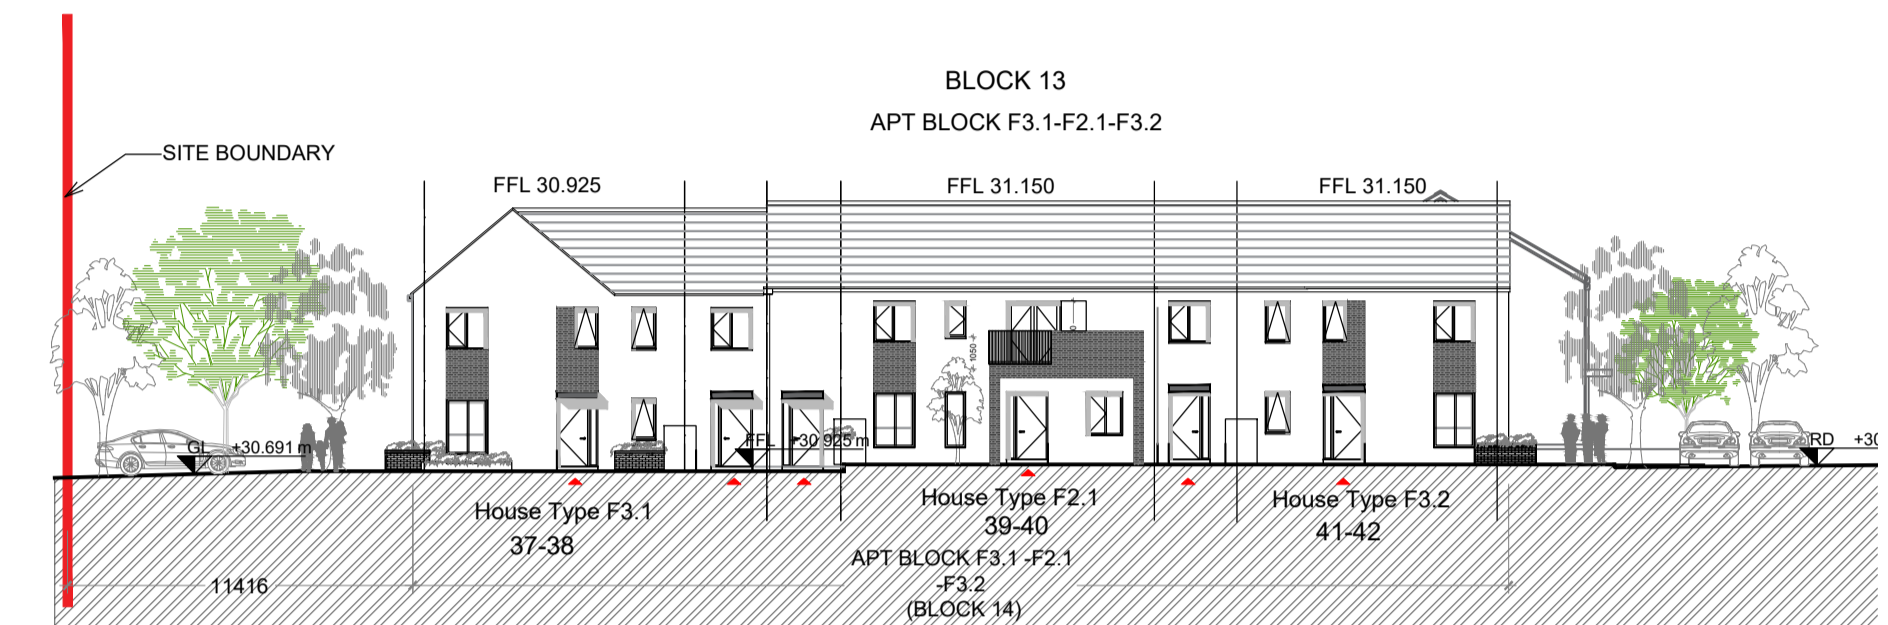


SITE SECTION at 6-6
Scale 1/250

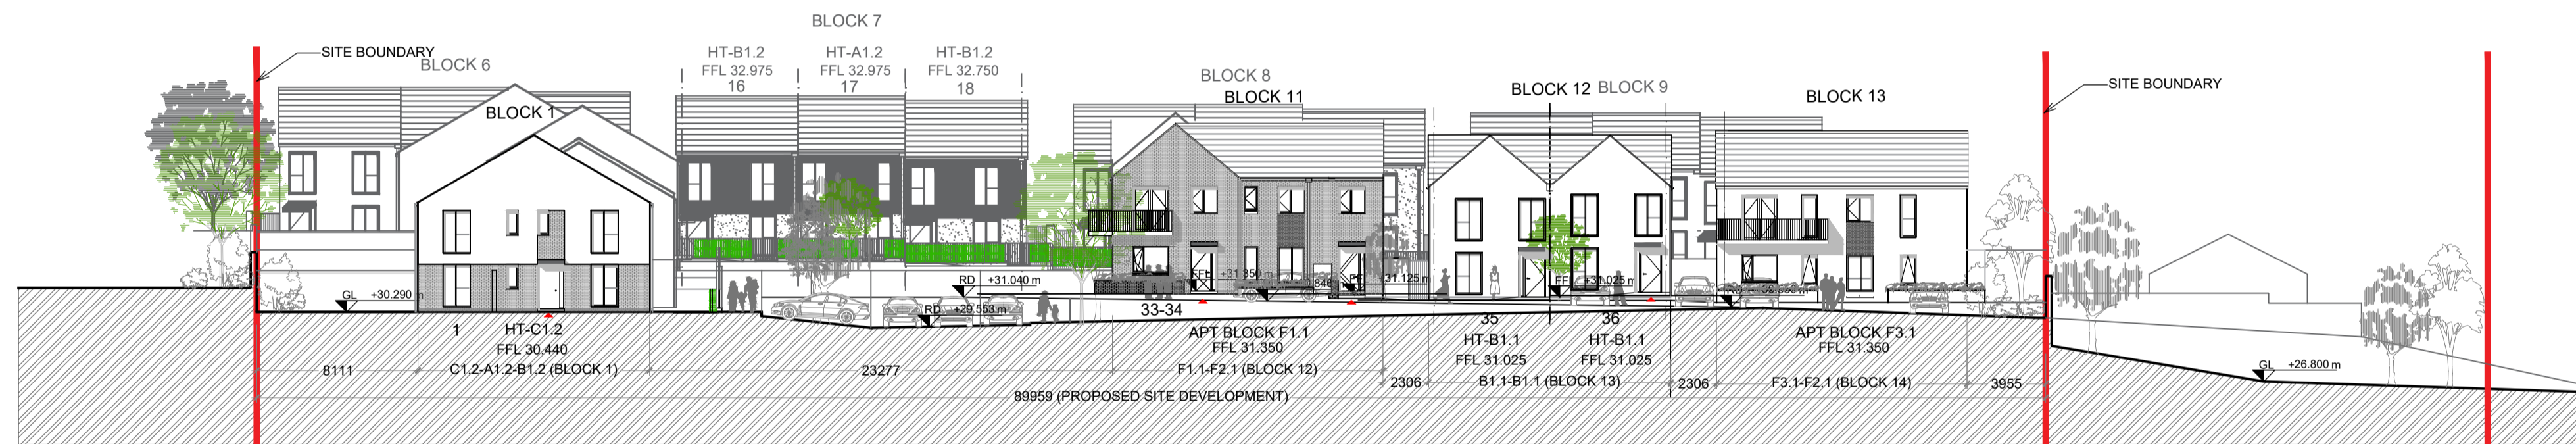


SITE SECTION at 3-3
Scale 1/250

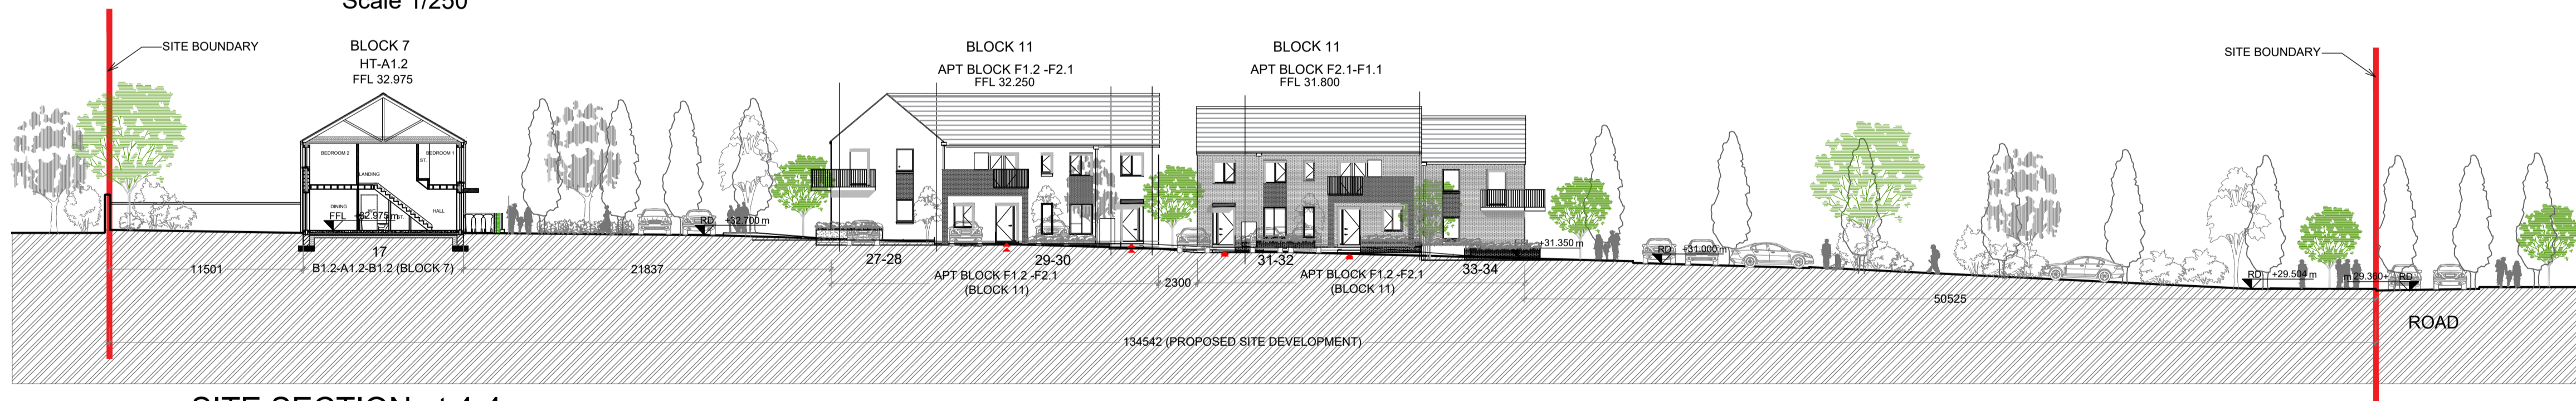

SITE SECTION at 4-4
Scale 1/250

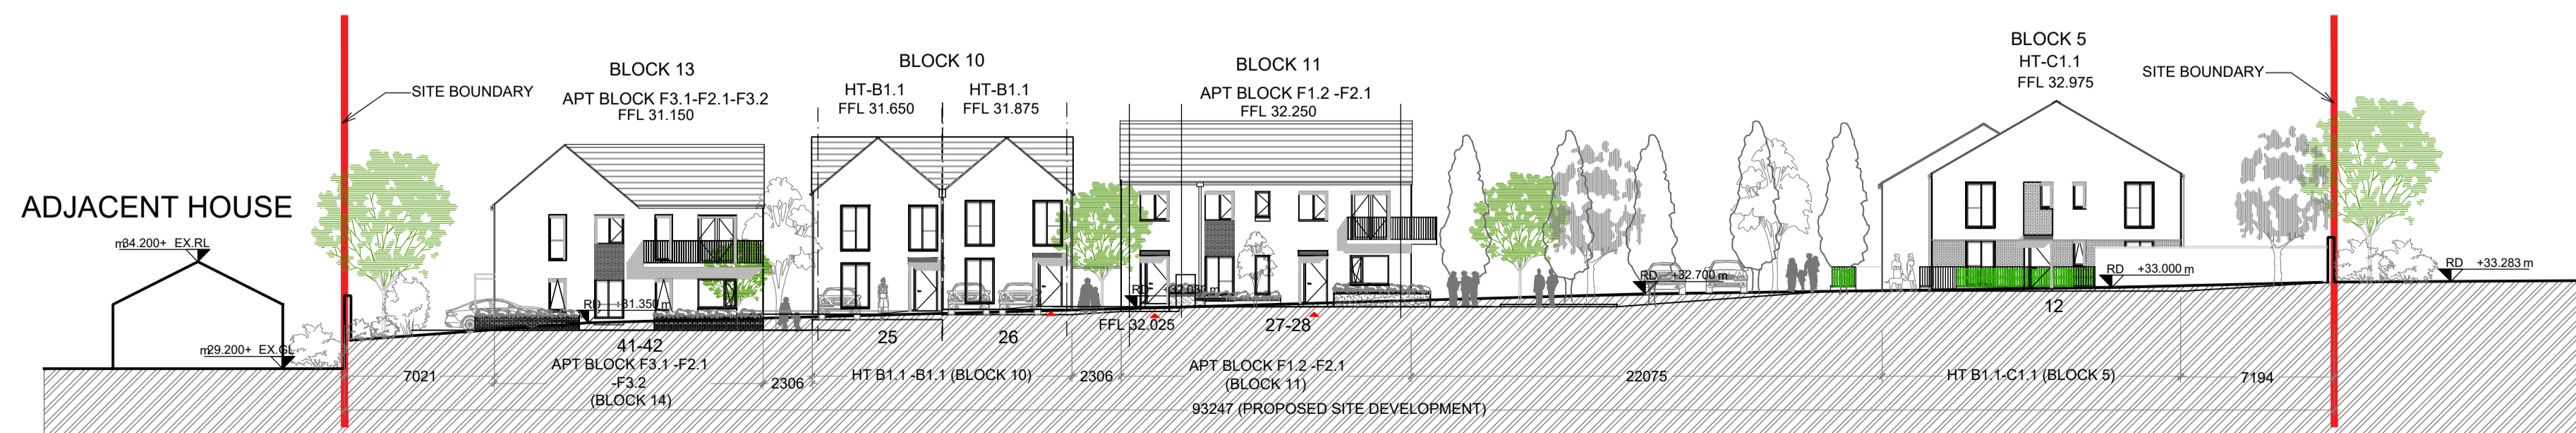

SITE SECTION at 5-5
Scale 1/250

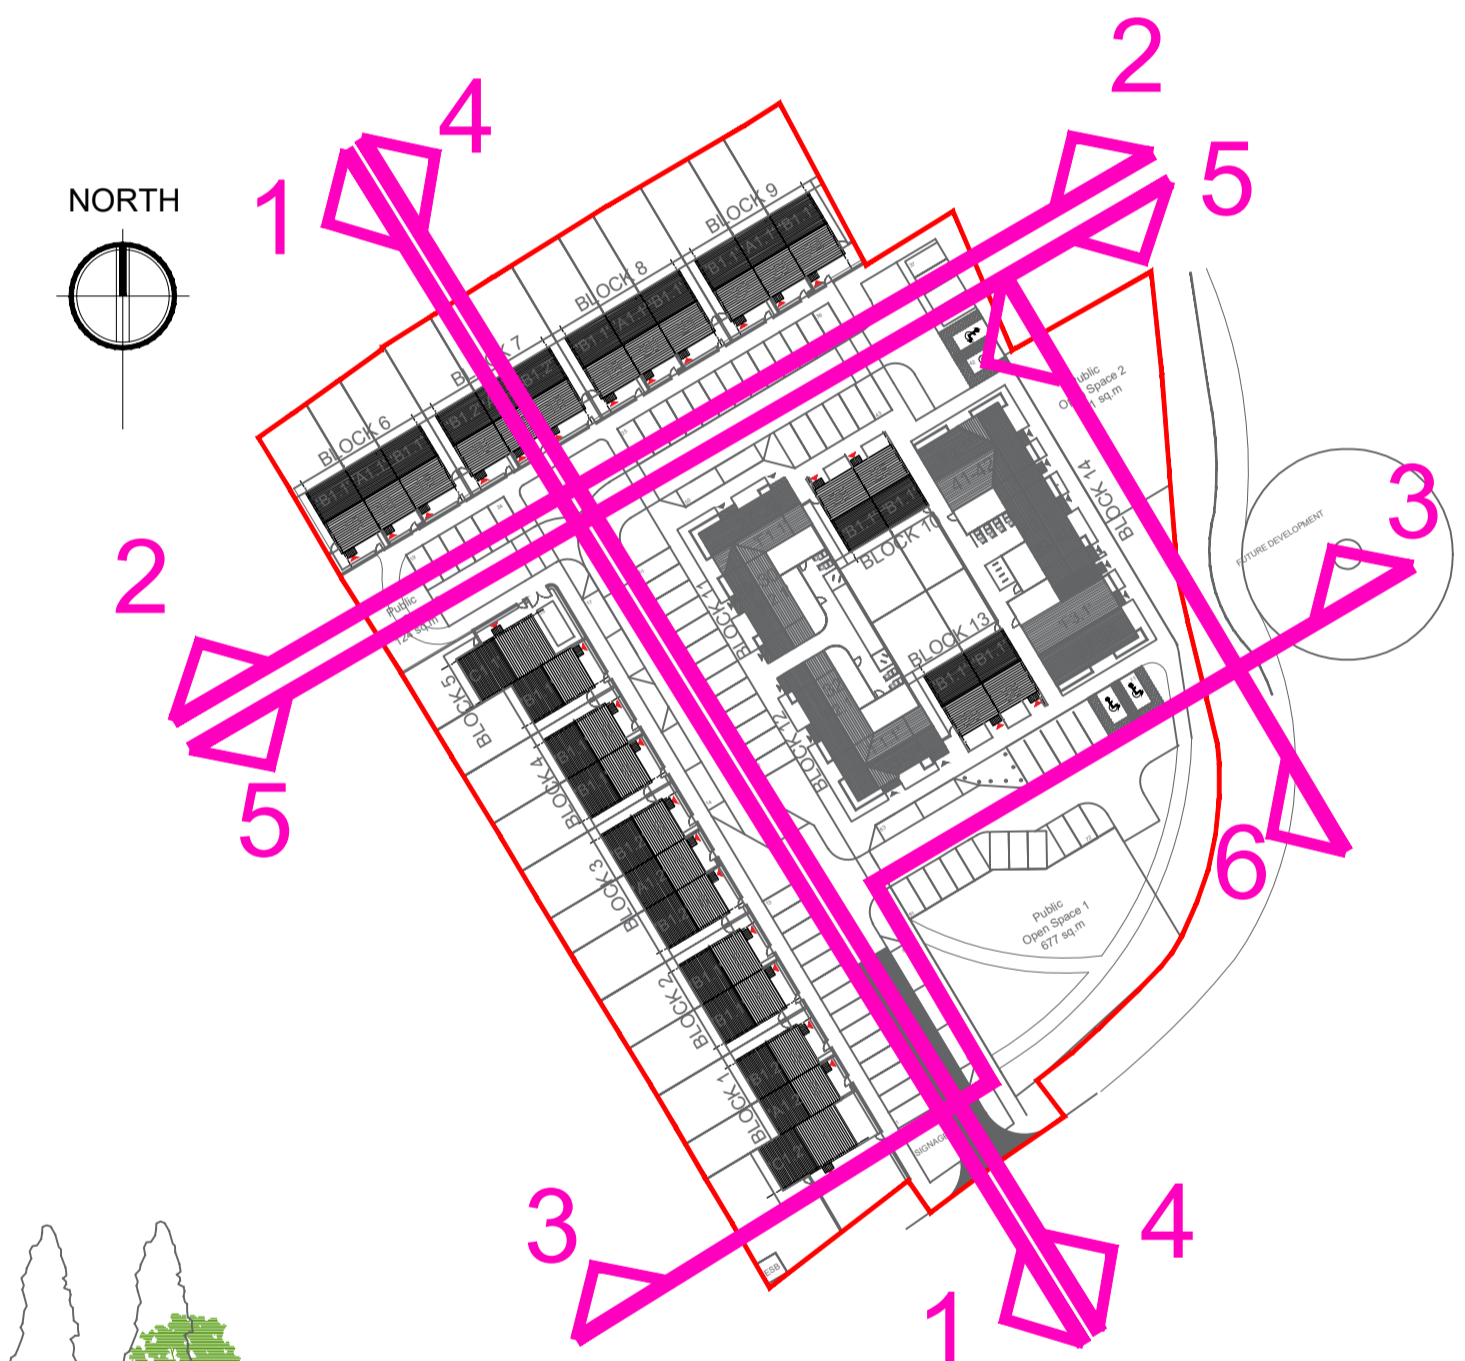

KEY PLAN
Scale 1/1000

Rev.	By	Date	Description



MILL HOUSE, MILL STREET, DUNDALK, CO. LOUTH INFO@VANDIJKARCHITECTS.COM
+353 (0) 42 935 4466 WWW.VANDIJKARCHITECTS.COM

DRAWING TITLE
DRAWING TITLE No.1
DRAWING TITLE No.2

SCALE	DRAWING NUMBER	JOB NO.	JOB TITLE
A	0000-BLK-000		
	0000-BLK-PA000-		CLIENT'S NAME

ALL WORKS TO BE CARRIED OUT USING PROPER MATERIALS WHICH ARE FIT FOR THE USE THEY ARE INTENDED AND FOR THE CONDITIONS IN WHICH THEY ARE TO BE USED. ALL MATERIALS USED IN CONNECTION WITH THE WORKS TO COMPLY WITH THE CONSTRUCTION PRODUCTS REGULATION (EU) NO. 305/2011 AND THE HARMONISED TECHNICAL SPECIFICATIONS/STANDARDS THAT FALL WITHIN THE SCOPE OF THE ENP NO. 305/2011.
FIGURED DIMENSIONS MUST BE USED IN REFERENCE TO SCALED DIMENSIONS. ANY DIMENSIONAL DISCREPANCIES MUST BE REFERRED TO THE ARCHITECT IMMEDIATELY. THIS DRAWING REMAINS THE COPYRIGHT OF VAN DIJK ARCHITECTS. IT MUST NOT BE USED FOR ANY PURPOSES OUTSIDE OF THE PROJECT WITHOUT THE EXPRESS PERMISSION OF VAN DIJK ARCHITECTS. DO NOT COPY OR REPRODUCE THIS DRAWING OR ANY ADDITIONAL INFORMATION WITHOUT THE EXPRESS APPROVAL OF VAN DIJK ARCHITECTS.