





GENERAL LEGEND

- PROPOSED SITE BOUNDARY
- 6.46 + EXISTING SPOT LEVEL & ELEVATION
- FFL 00.000m PROPOSED FINISHED FLOOR LEVEL
- EXT. 00.000m EXISTING LEVEL
- 00.000m PROPOSED SPOT LEVEL
- DENOTES EXISTING BUILDING
- PROPOSED BUILDING
- 01 PROPOSED UNIT NUMBER
- ◀ PROPOSED ENTRANCE ARROW

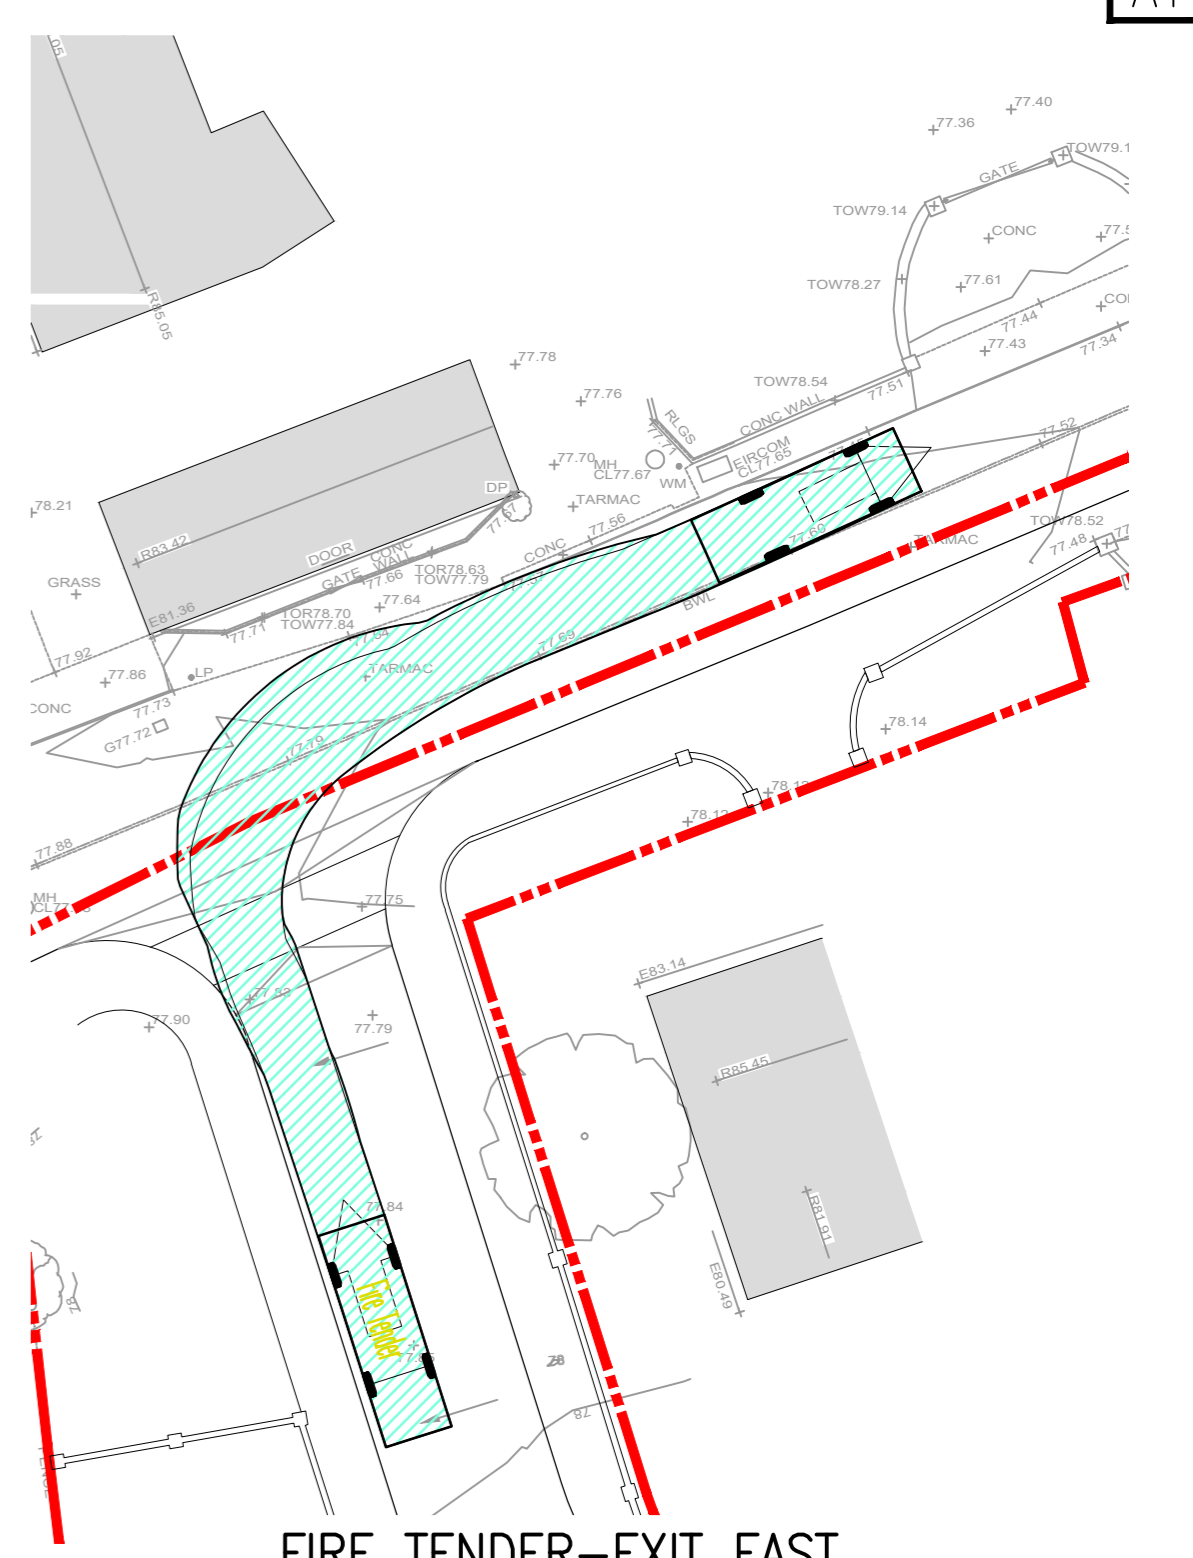

FIRE TENDER-EXIT EAST
SCALE 1:250 @ A1 / 1:500 @ A3

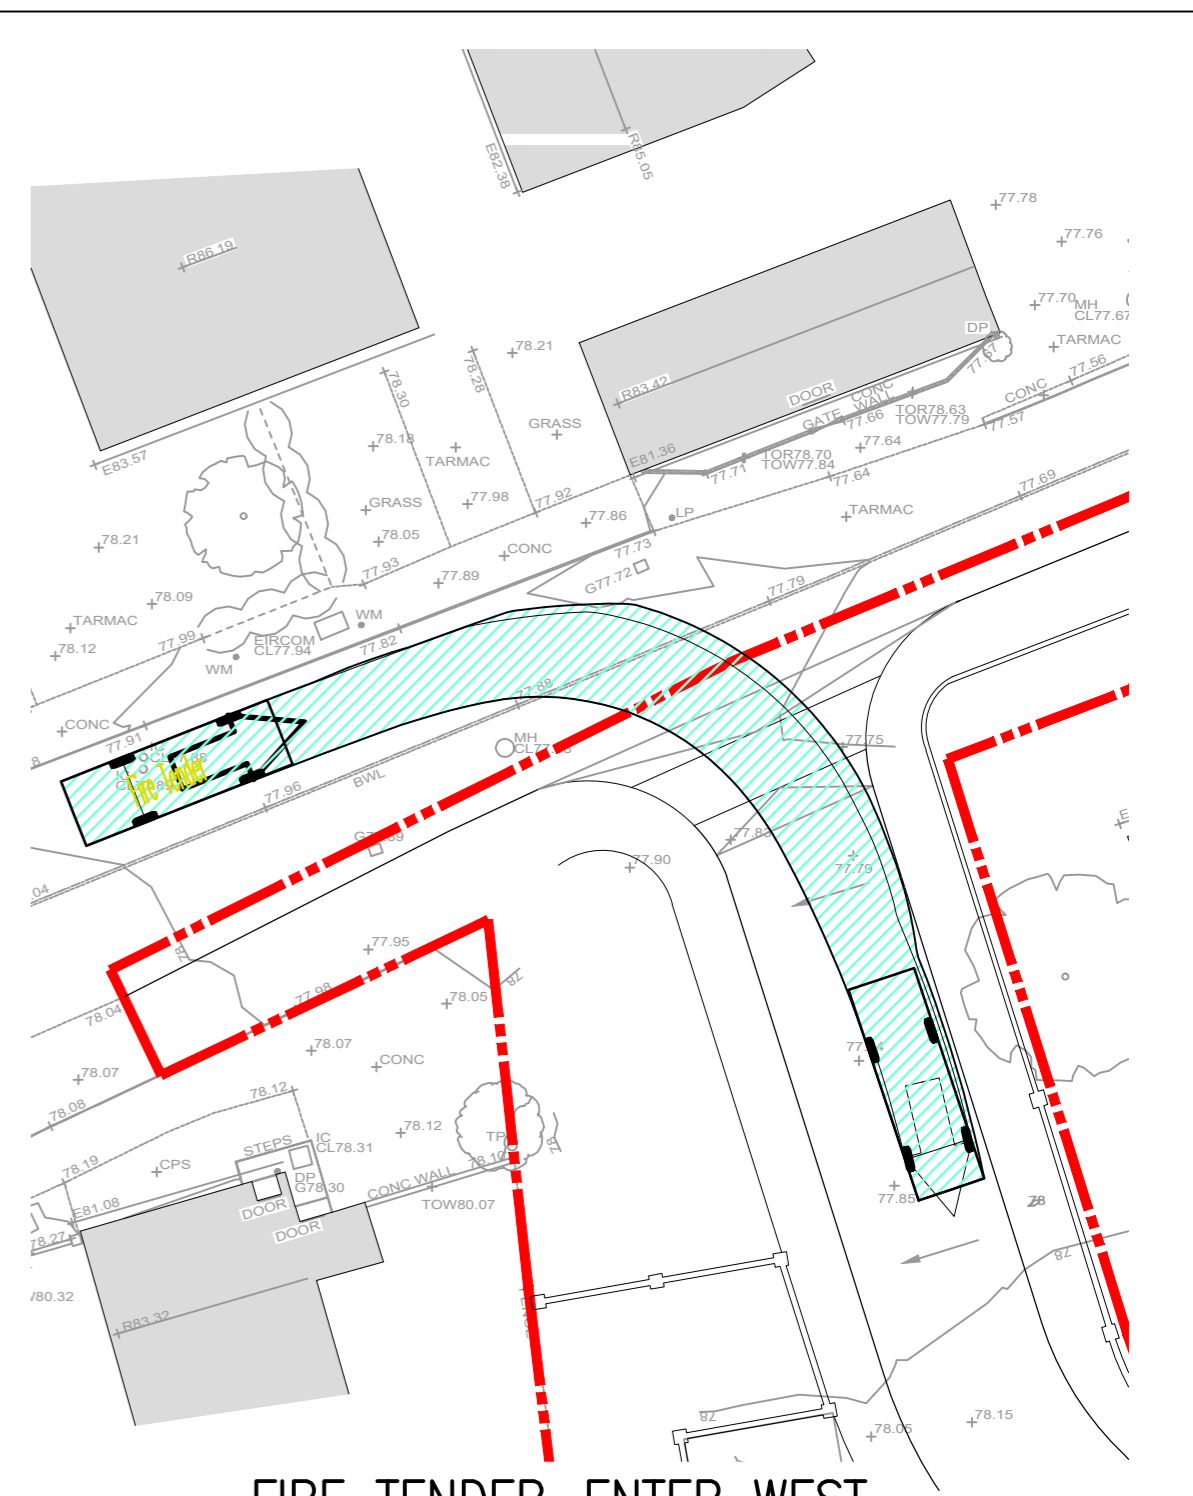

FIRE TENDER-ENTER WEST
SCALE 1:250 @ A1 / 1:500 @ A3

AUTOTRACK-FIRE TENDER
SCALE 1:250 @ A1 / 1:500 @ A3

FIRE TENDER-EXIT WEST
SCALE 1:250 @ A1 / 1:500 @ A3

Dennis Sabre Fire Tender (LWB)
 Overall Length 7.700m
 Overall Width 6.450m
 Overall Body Height 3.510m
 Min Body Ground Clearance 0.397m
 Track Width 2.380m
 Lock-to-lock time 5.010s
 Curb to Curb Turning Radius 7.400m

ENGINEERS IRELAND
 cpd ACCREDITED COMPANY
 © HAYES HIGGINS PARTNERSHIP

- NOTES:**
- THIS DRAWING TO BE READ IN CONJUNCTION WITH ALL RELEVANT ARCHITECTS, SERVICE ENGINEERS DRAWINGS & SPECIFICATIONS.
 - ALL LEVELS ARE STRUCTURAL UNLESS NOTED OTHERWISE.
 - ALL WORKS TO BE CARRIED OUT IN ACCORDANCE WITH THE RELEVANT BUILDING REGULATIONS.
 - DO NOT SCALE - WORK TO FIGURE DIMENSIONS ONLY.

Rev.	Date	Description	Dwn.	Chkd.	Appvd.
01	23.04.24	DESIGN INTENT ISSUE	GG	TD	NP

Status: **DESIGN INTENT**

Drawing Title: **AUTOTRACK FIRE TENDER**

Date: **18.04.24** Scale: **1:250 @ A1 / 1:500 @ A3**
 Drawn By: **G.GOODSON** Checked By: **T.DELANEY** Approved By: **N.PATTERSON**

Client: **KILKENNY COUNTY COUNCIL**

Job Description: **PROPOSED HOUSING DEVELOPMENT FRESHFORD, CO.KILKENNY**

Project No: **23KK009** Drawing Ref: **C-040** Rev: **DI**

Hayes Higgins Partnership
 Gas House Lane, Kilkenny.
 Gas House Lane, Kilkenny. (056) 776410 (056) 773323 info@hayeshiggins.com
 58 Fitzwilliam Square, Dublin 2. (01) 6612331 (01) 6628004 admin@hayeshiggins.com