




BOUNDARY TYPE 6
0.9m HIGH RENDERED FRONT WALL
WITH STEEL RAILING
SCALE 1:50 @ A3

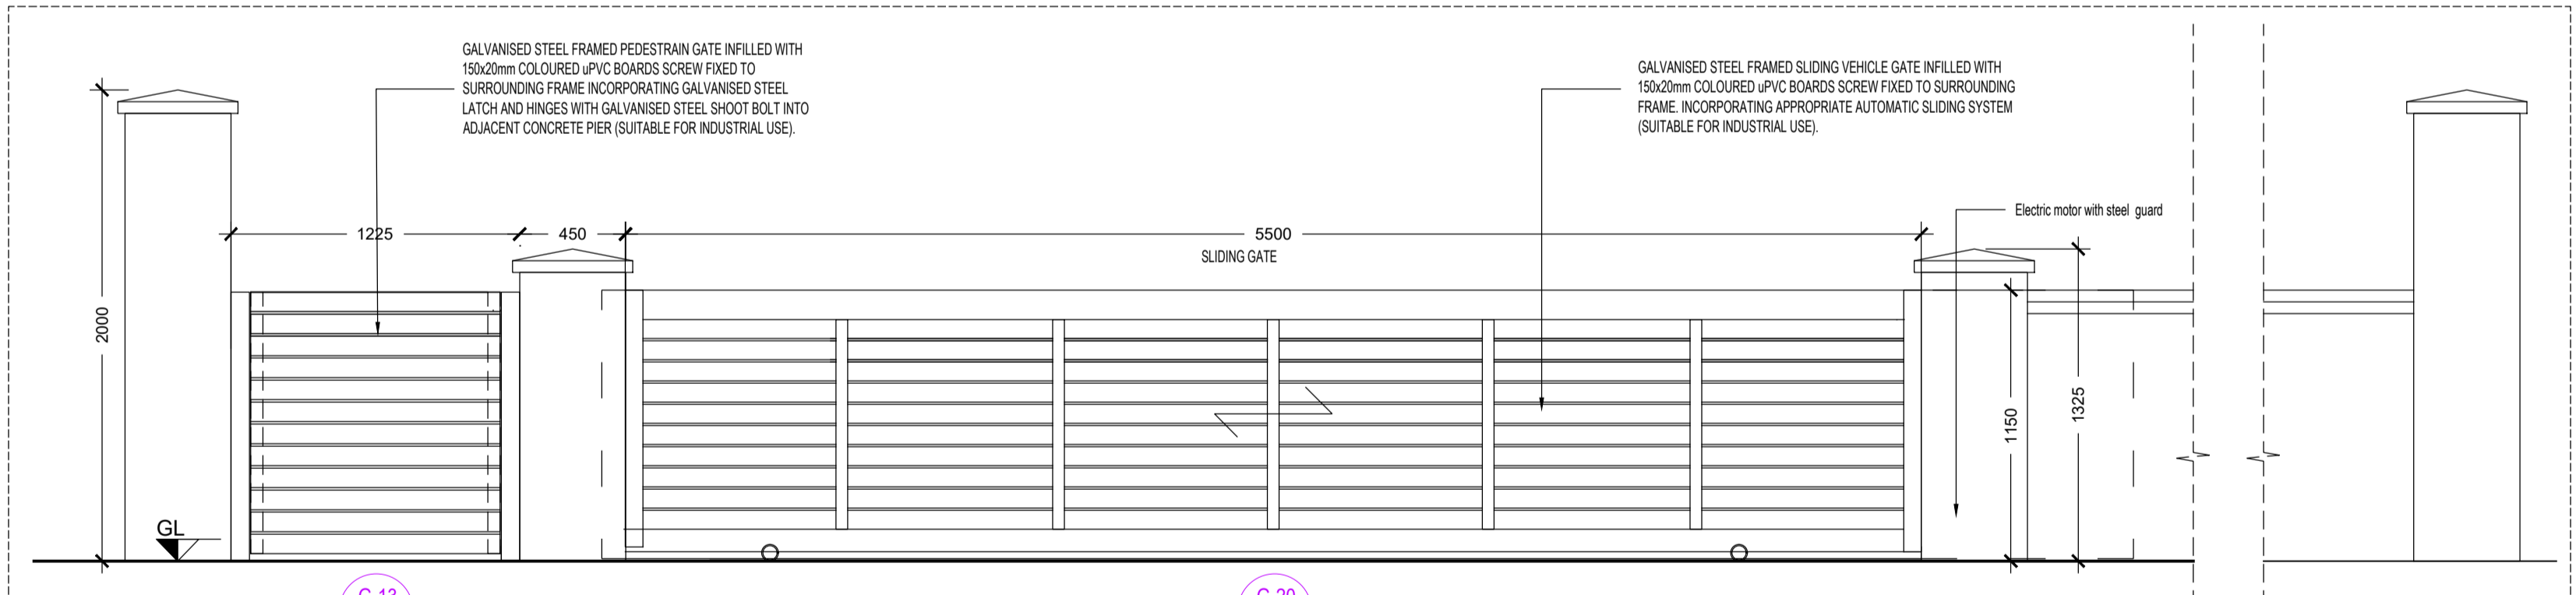

ELEVATION VIEW
Scale 1:25

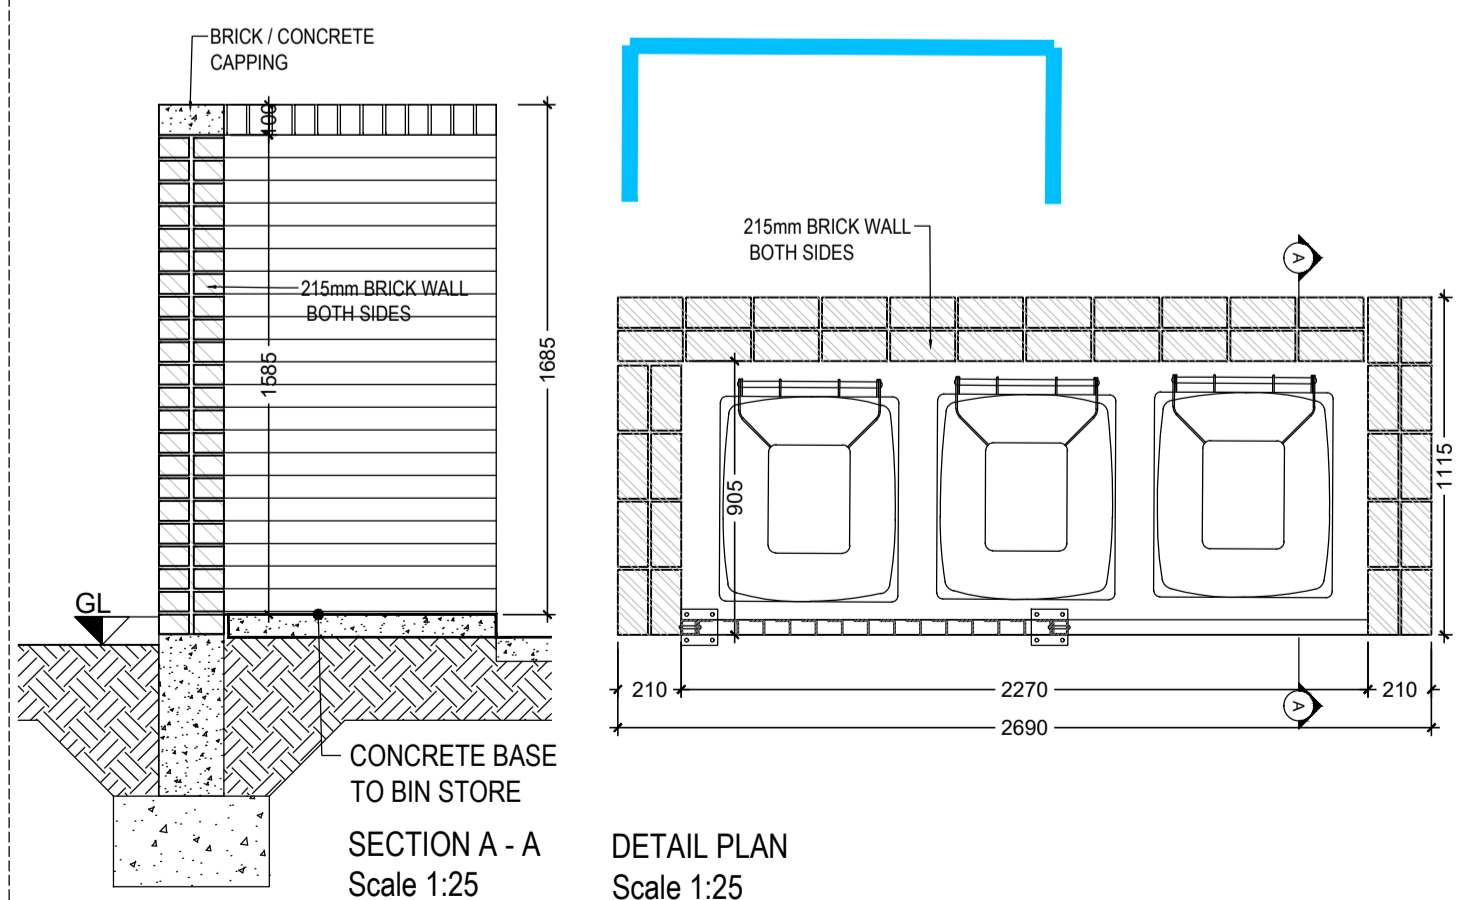

BIN ENCLOSURE DETAIL
Scale 1:50 @ A3

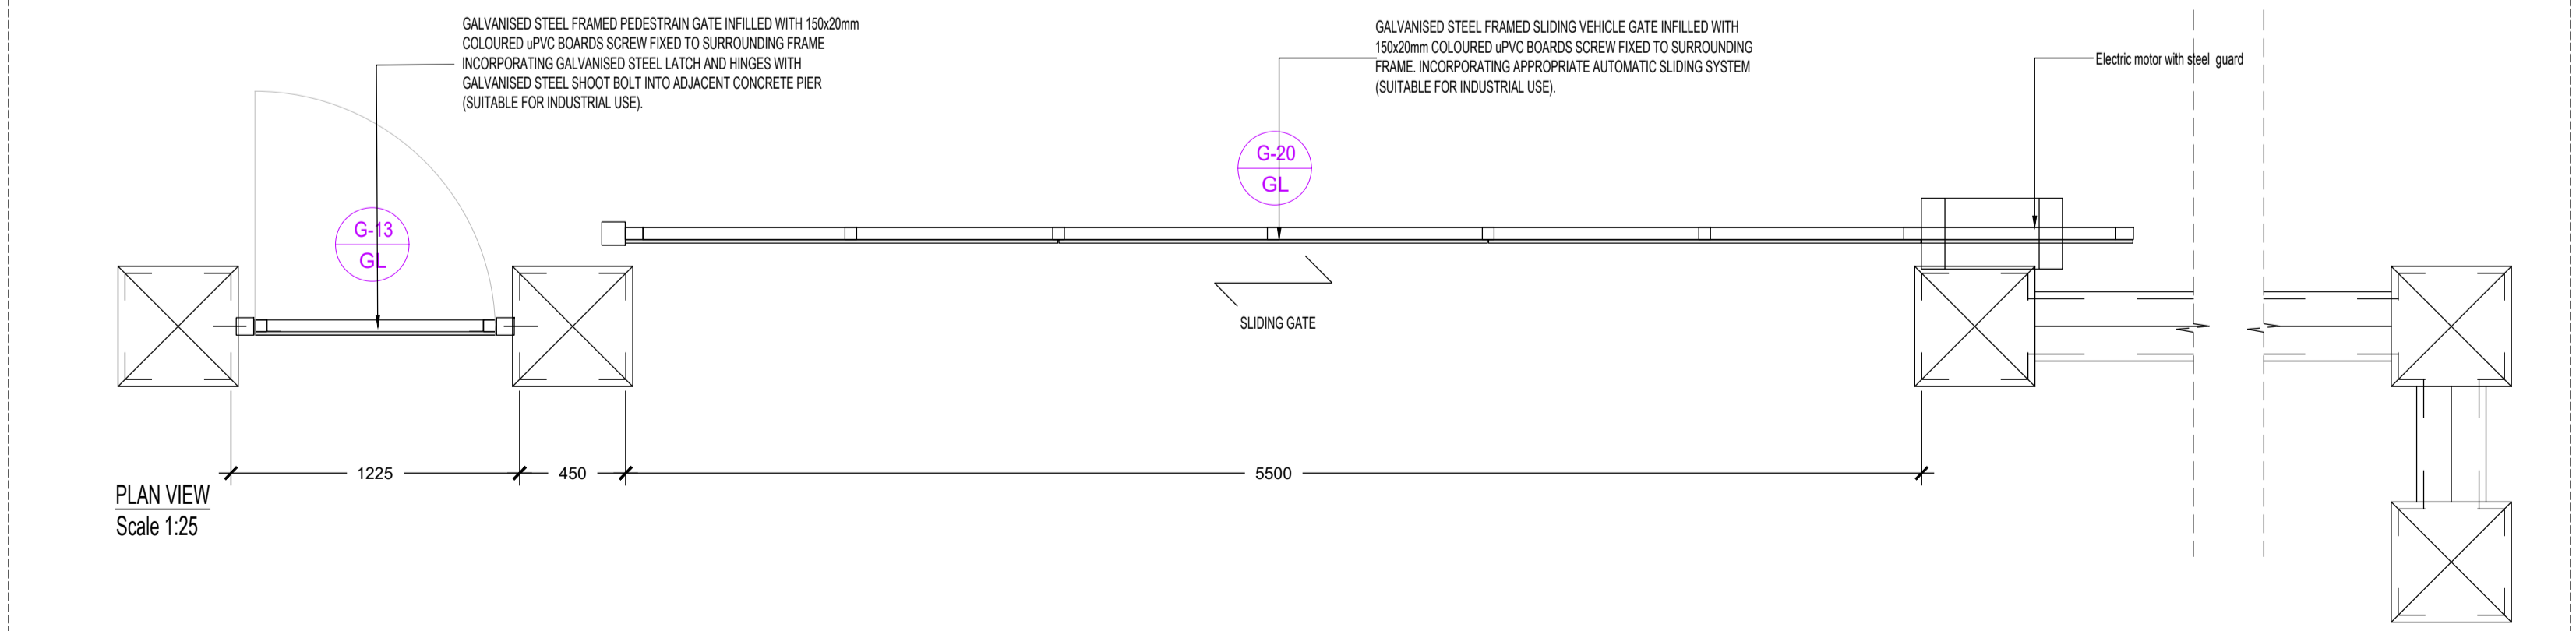

SLIDING GATE TYPE 2
SCALE 1:50 @ A3

NOTES
DO NOT SCALE FROM THIS DRAWING. USE FIGURED DIMENSIONS ONLY.
VERIFY DIMENSION ON SITE AND REPORT ANY DISCREPANCIES TO KILKENNY COUNTY COUNCIL REP. IMMEDIATELY.
DRAWINGS TO BE READ IN CONJUNCTION WITH ALL SPECIFICATIONS AND OTHER DESIGN TEAM ENGINEERING DRAWINGS.
ALL CONSTRUCTION WORKS TO COMPLY WITH CURRENT BUILDING REGULATIONS.

Rev.	Description	Date
A	CHANGES TO HOUSE TYPE	APRIL 2024

HOUSING CAPITAL SECTION

Comhairle Chontae Chill Chainnigh
Kilkenny County Council
County Hall John Street Kilkenny
Tel: 056 779 4000
E-mail: info@kilkennycoco.ie
Web: www.kilkennycoco.ie

PLANNING | TENDER | CONSTRUCTION

PROJECT: An Tobar Tobernaepastia Freshford

DRAWING: Site Boundary Treatment 2/2

DRAWN BY:
CHECKED BY:
SCALE: as shown @ A1
DATE: October 2023
FILE No.: HS 158
DRAWING No.: PL-06