


○ SIDE ELEVATION 1  
SCALE 1/100

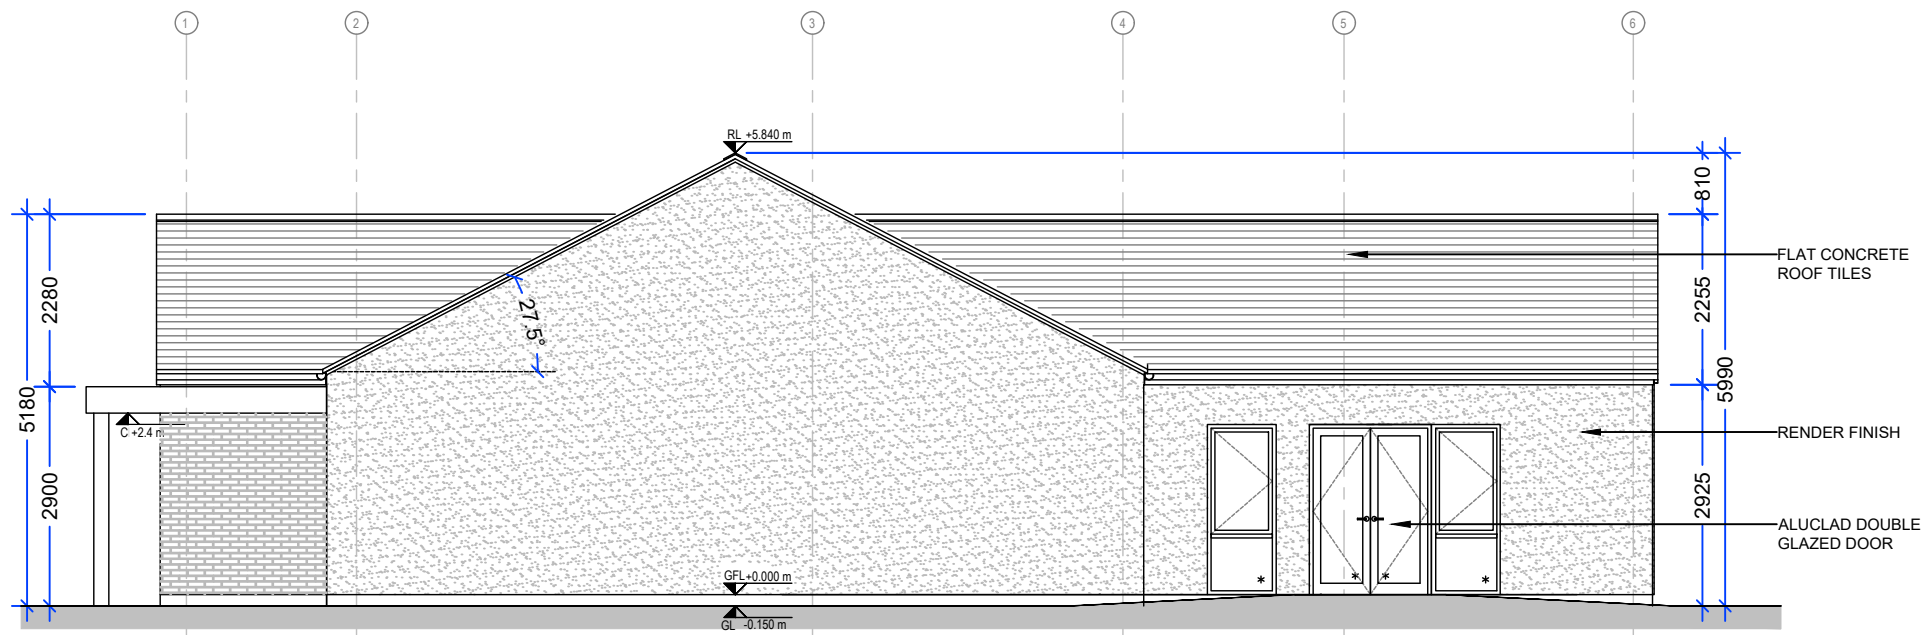

○ SIDE ELEVATION 2  
SCALE 1/100



○ KEY PLAN  
SCALE 1/1000

**NOTES**

DO NOT SCALE FROM THIS DRAWING. USE FIGURED DIMENSIONS ONLY.

VERIFY DIMENSION ON SITE AND REPORT ANY DISCREPANCIES TO KILKENNY COUNTY COUNCIL REP. IMMEDIATELY.

DRAWINGS TO BE READ IN CONJUNCTION WITH ALL SPECIFICATIONS AND OTHER DESIGN TEAM ENGINEERING DRAWINGS.

ALL CONSTRUCTION WORKS TO COMPLY WITH CURRENT BUILDING REGULATIONS.

Rev.	Description	Date
A	KEY PLAN UPDATED	APRIL 2024

**HOUSING CAPITAL SECTION**

Comhairle Chontae Chill Chainnigh  
Kilkenny County Council  
County Hall John Street Kilkenny  
Tel: 056 779 4000  
E-mail: info@kilkennycoco.ie  
Web: www.kilkennycoco.ie

PLANNING	<input checked="" type="checkbox"/> TENDER	CONSTRUCTION
----------	--	--------------

PROJECT: An Tobar Tobernapeastia  
Freshford  
GROUP HOME

DRAWING: Proposed Side Elevations

DRAWN BY:

CHECKED BY:

SCALE: as shown @ A3

DATE: October 2023

FILE No.: HS 158

DRAWING No.: PL201-GH

ALL ORDINANCE SURVEY DATA BASED ON ORDINANCE SURVEY OF IRELAND MAP LICENCE NUMBER 2013/27/CCMA/KILKENNY © COPYRIGHT RESERVED