
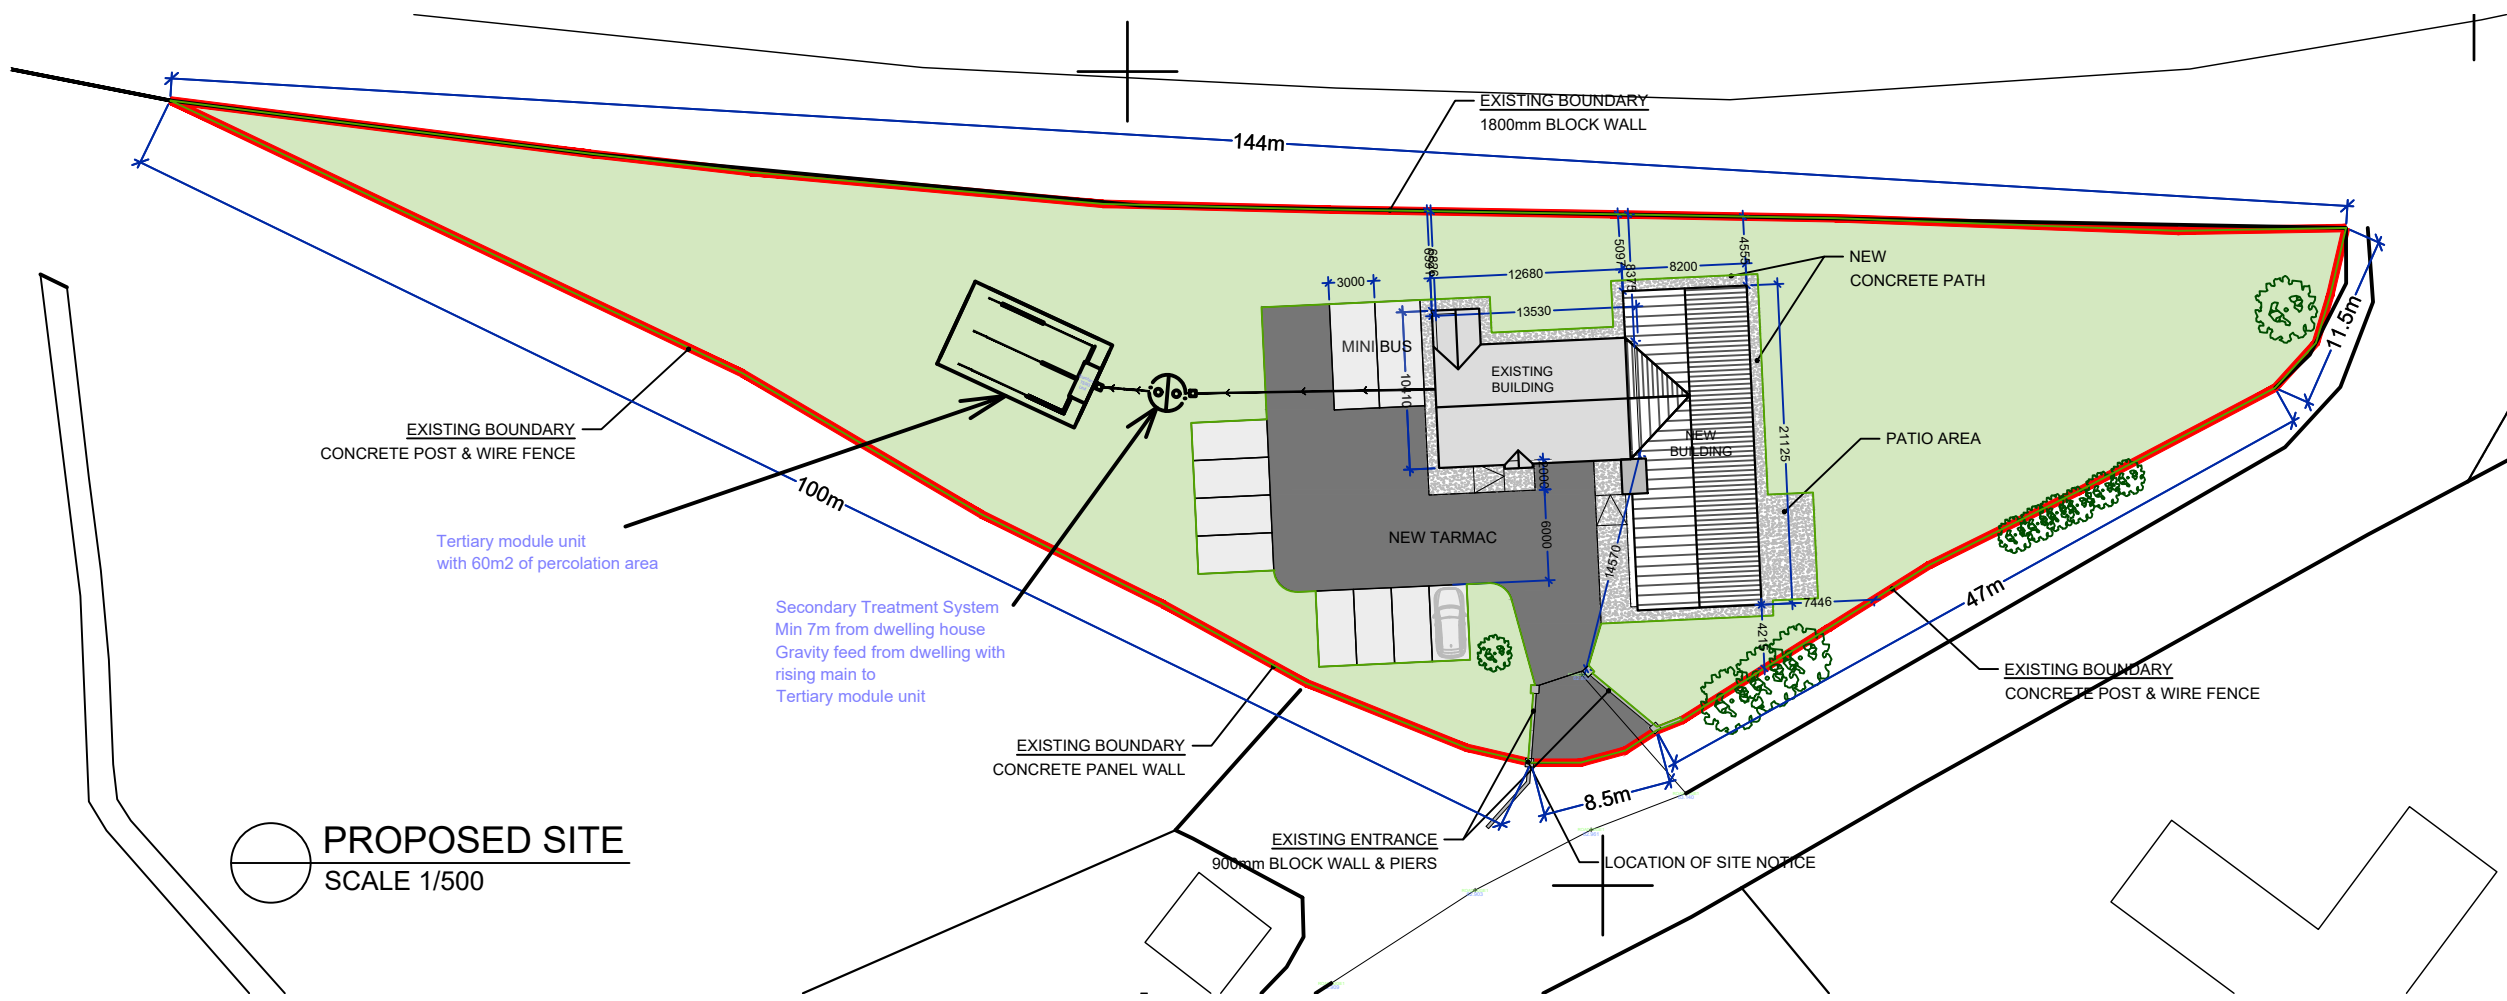


EXISTING SITE  
SCALE 1/500

**NOTES**  
DO NOT SCALE FROM THIS DRAWING. USE FIGURED DIMENSIONS ONLY.  
VERIFY DIMENSION ON SITE AND REPORT ANY DISCREPANCIES TO KILKENNY COUNTY COUNCIL REP. IMMEDIATELY.  
DRAWINGS TO BE READ IN CONJUNCTION WITH ALL SPECIFICATIONS AND OTHER DESIGN TEAM ENGINEERING DRAWINGS.  
ALL CONSTRUCTION WORKS TO COMPLY WITH CURRENT BUILDING REGULATIONS.

**LEGEND**

SITE AREA: 0.2814ha/0.6953 acres  
OS REF No. 4767-D/4768-C

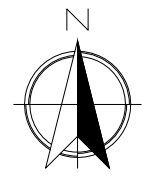

PROPOSED SITE  
SCALE 1/500

Rev.	Description	Date
B	PERCOLATION SYSTEM ADDED	04/04/2024
A	TOPO SURVEY ADDED	23/02/2024

**HOUSING CAPITAL SECTION**

**Comhairle Chontae Chill Chainnigh**  
Kilkenny County Council  
County Hall John Street Kilkenny  
Tel: 056 779 4000  
E-mail: info@kilkennycoco.ie  
Web: www.kilkennycoco.ie

PLANNING	<input checked="" type="checkbox"/> TENDER	CONSTRUCTION
----------	--	--------------

PROJECT: PROPOSED EXTENSION TO GROUP HOME AT SCART DUNBELL, Co. KILKENNY

DRAWING: SITE LAYOUT EXISTING & PROPOSED

DRAWN BY: CN

CHECKED BY: RV

SCALE: 1:500/A3

DATE: FEBRUARY 2024

FILE No.: HS 197

DRAWING No.: P-02 A

ALL ORDINANCE SURVEY DATA BASED ON ORDINANCE SURVEY OF IRELAND MAP LICENCE NUMBER 2013/27/CCMA/KILKENNY © COPYRIGHT RESERVED