


Link Name	C13.000	C13.001	C13.002	C13.003	C13.004	C13.005	C13.006	C13.007	C13.008
Section Type	300mm	300mm	300mm	300mm	300mm	300mm	300mm	300mm	300mm
Slope (1:X)	1:244.0	1:244.0	1:244.0	1:244.0	1:40.0	1:30.0	1:20.0	1:20.0	1:20.0
Cover Level (m)	32.500	34.408	31.772	31.772	31.425	31.444	28.103	25.758	22.000
Invert Level (m)	30.000	29.912	29.624	29.377	27.869	25.204	22.972	20.507	
Length (m)	21.352	6.677	63.605	60.209	60.305	13.984	43.975	44.632	49.297

SURFACE WATER NETWORK SW-CP-13.000 - SW-CP-13.008

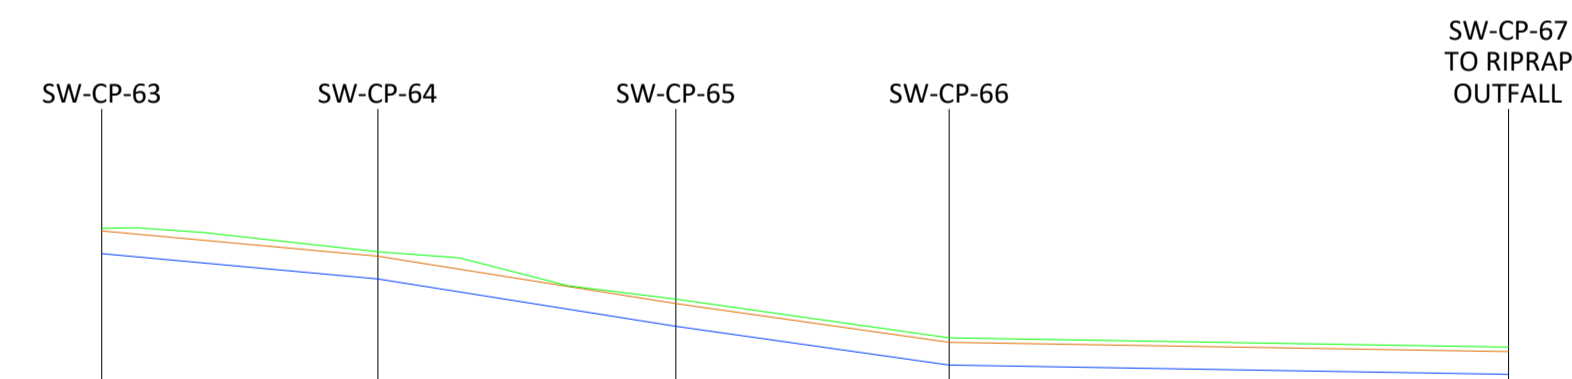

Link Name	16.000	16.001	16.002	16.003
Section Type	250x300mm 1:3.0	250x300mm 1:3.0	250x300mm 1:3.0	250x300mm 1:3.0
Slope (1:X)	1:54.9	1:31.4	1:35.4	1:300
Cover Level (m)	36.426	36.117	35.489	34.978
Invert Level (m)	36.090	35.757	35.130	34.619
Length (m)	18.256	19.696	18.078	


SURFACE WATER NETWORK SW-CP-16.000 - SW-CP-16.003

PLANNING DRAWING.
 NOT FOR CONSTRUCTION.
 ALL LEVELS GIVEN ARE
 RELATIVE TO ORDNANCE DATUM.
 THIS DRAWING HAS BEEN ISSUED FOR INFORMATION
 PURPOSES ONLY AND MUST NOT BE USED
 FOR CONSTRUCTION UNDER ANY CIRCUMSTANCES

- THIS DRAWING TO BE READ IN CONJUNCTION WITH ALL OTHER RELEVANT DESIGN TEAM DRAWINGS AND SPECIFICATIONS.
- FOR SETTING OUT REFER TO ARCHITECT'S DRAWINGS. DO NOT SCALE THIS DRAWING. USE FIGURED DIMENSIONS ONLY.
- NO PART OF THIS DOCUMENT MAY BE REPRODUCED OR TRANSMITTED IN ANY FORM OR STORED IN ANY RETRIEVAL SYSTEM OF ANY NATURE WITHOUT THE WRITTEN PERMISSION OF O'CONNOR SUTTON CRONIN AS COPYRIGHT HOLDER EXCEPT AS AGREED FOR USE ON THE PROJECT FOR WHICH THE DOCUMENT WAS ORIGINALLY ISSUED.

Rev No.	Date	Revision Note	Drn by	Chkd by
P01	31.07.24	SUITABLE FOR INFORMATION	RC	KG
P02	12.09.24	ISSUED FOR PLANNING	MC	KG

Rev No.	Date	Revision Note	Drn by	Chkd by

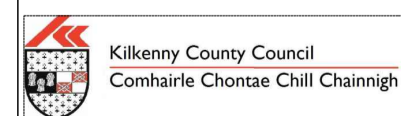

OCSC
 O'CONNOR SUTTON CRONIN
 MULTIDISCIPLINARY CONSULTING ENGINEERS
 Civil / Structural / Environmental / Mechanical / Electrical / Sustainability
 Dublin Office: 9 Prussia Street, Dublin 7. D07 KT57.
 Tel: +353 (0)1 8682000 Web: www.ocsc.ie
 Dublin London Belfast Galway Cork Birmingham

Client: KILKENNY COUNTY COUNCIL
 Project: SOUTH-NORTH ACCESS ROAD, FERRYBANK
 Title: PROPOSED DRAINAGE
 LONG SECTIONS
 SHEET 5 OF 7

Code	Originator	Zone	Level	Type	Role	Number	Status	Revision
W383	OCSC	XX	XX	DR	C	0524	S4	P02

 Date: SEPT'24 Scale @ A1:N.T.S. Drn by: RC Chkd by: KG Aprvd by: AH