


# GENERAL NOTES

DO NOT SCALE FROM DRAWINGS. WORK TO FIGURED DIMENSIONS ONLY. ARCHITECT TO BE NOTIFIED OF ANY DISCREPANCIES.


THIS DRAWING TO BE READ IN CONJUNCTION WITH ALL ARCHITECT'S DRAWINGS, SPECIFICATIONS CONSULTANT'S DESIGN TEAM DRAWINGS AND SPECIFICATIONS.




SECTION A

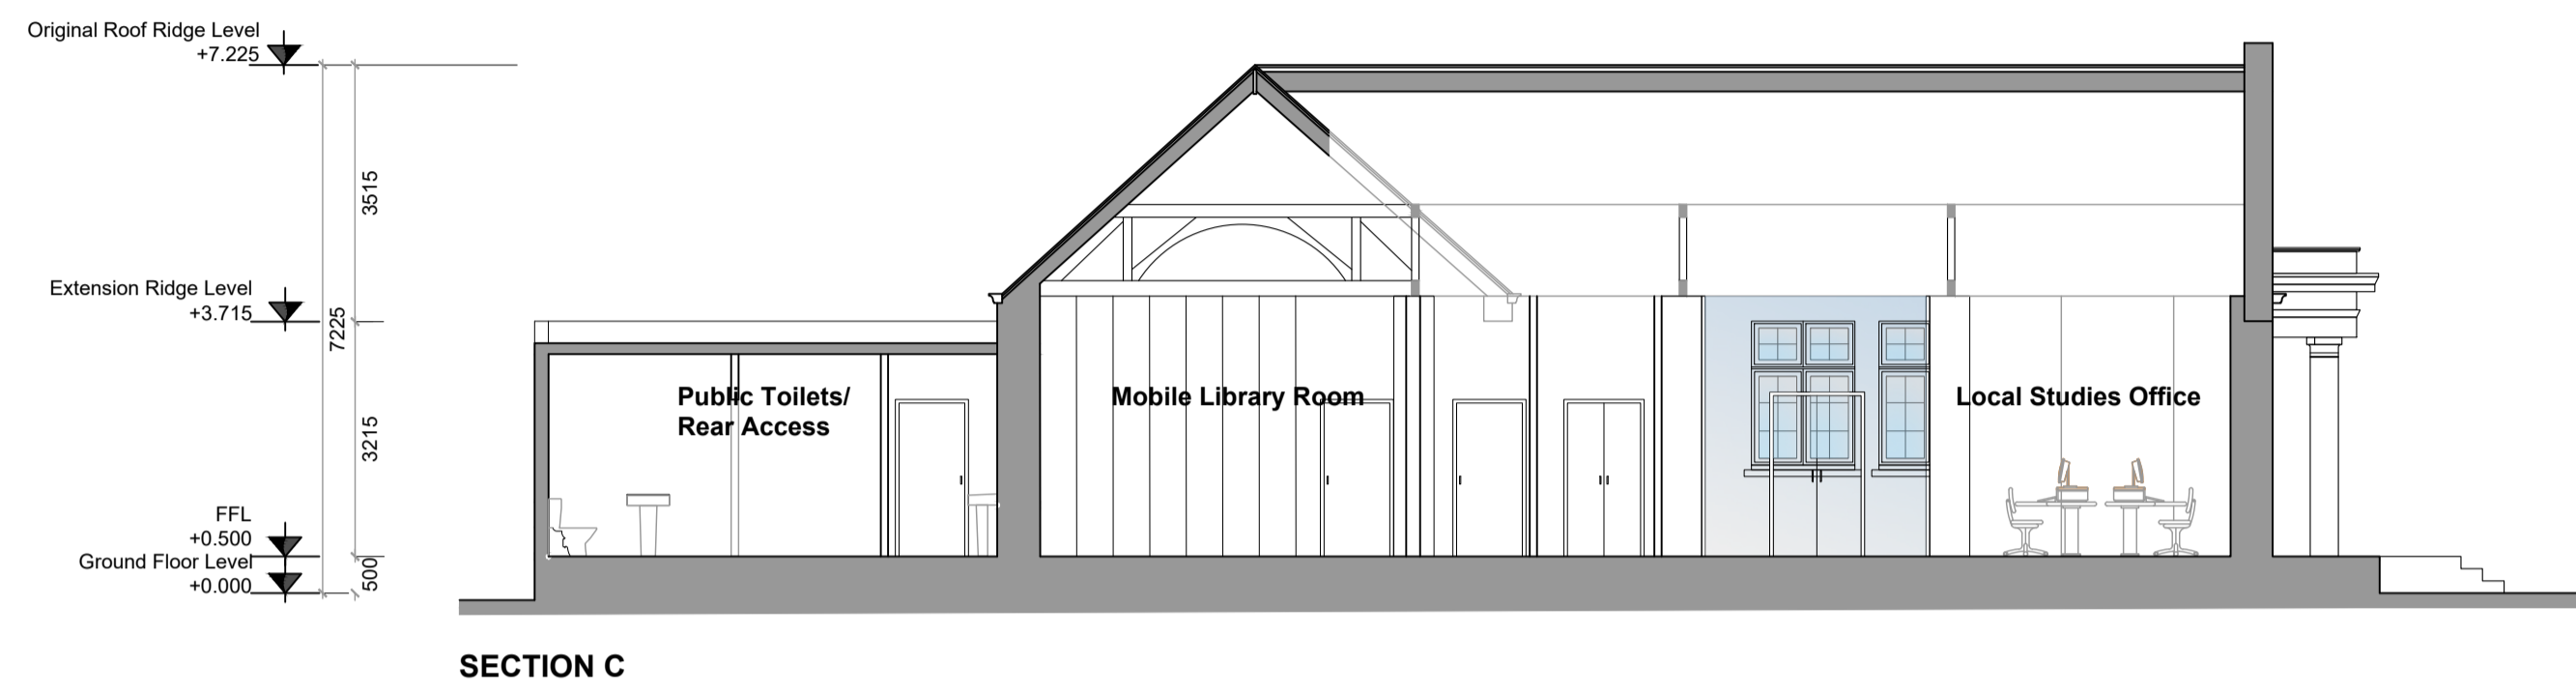

SECTION C

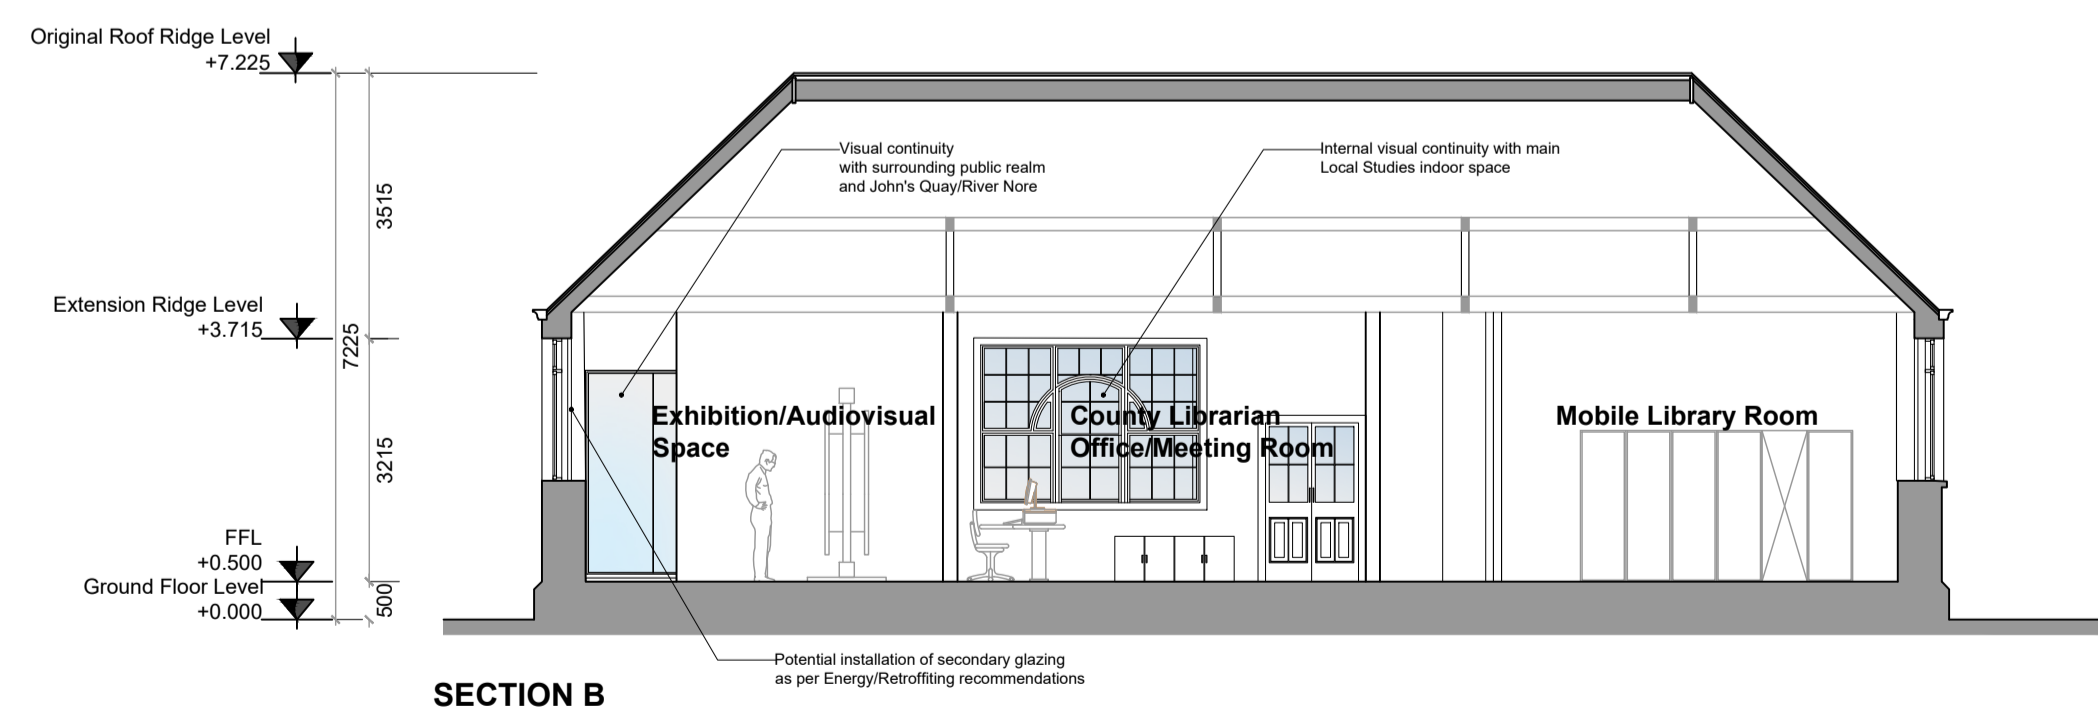


SECTION B

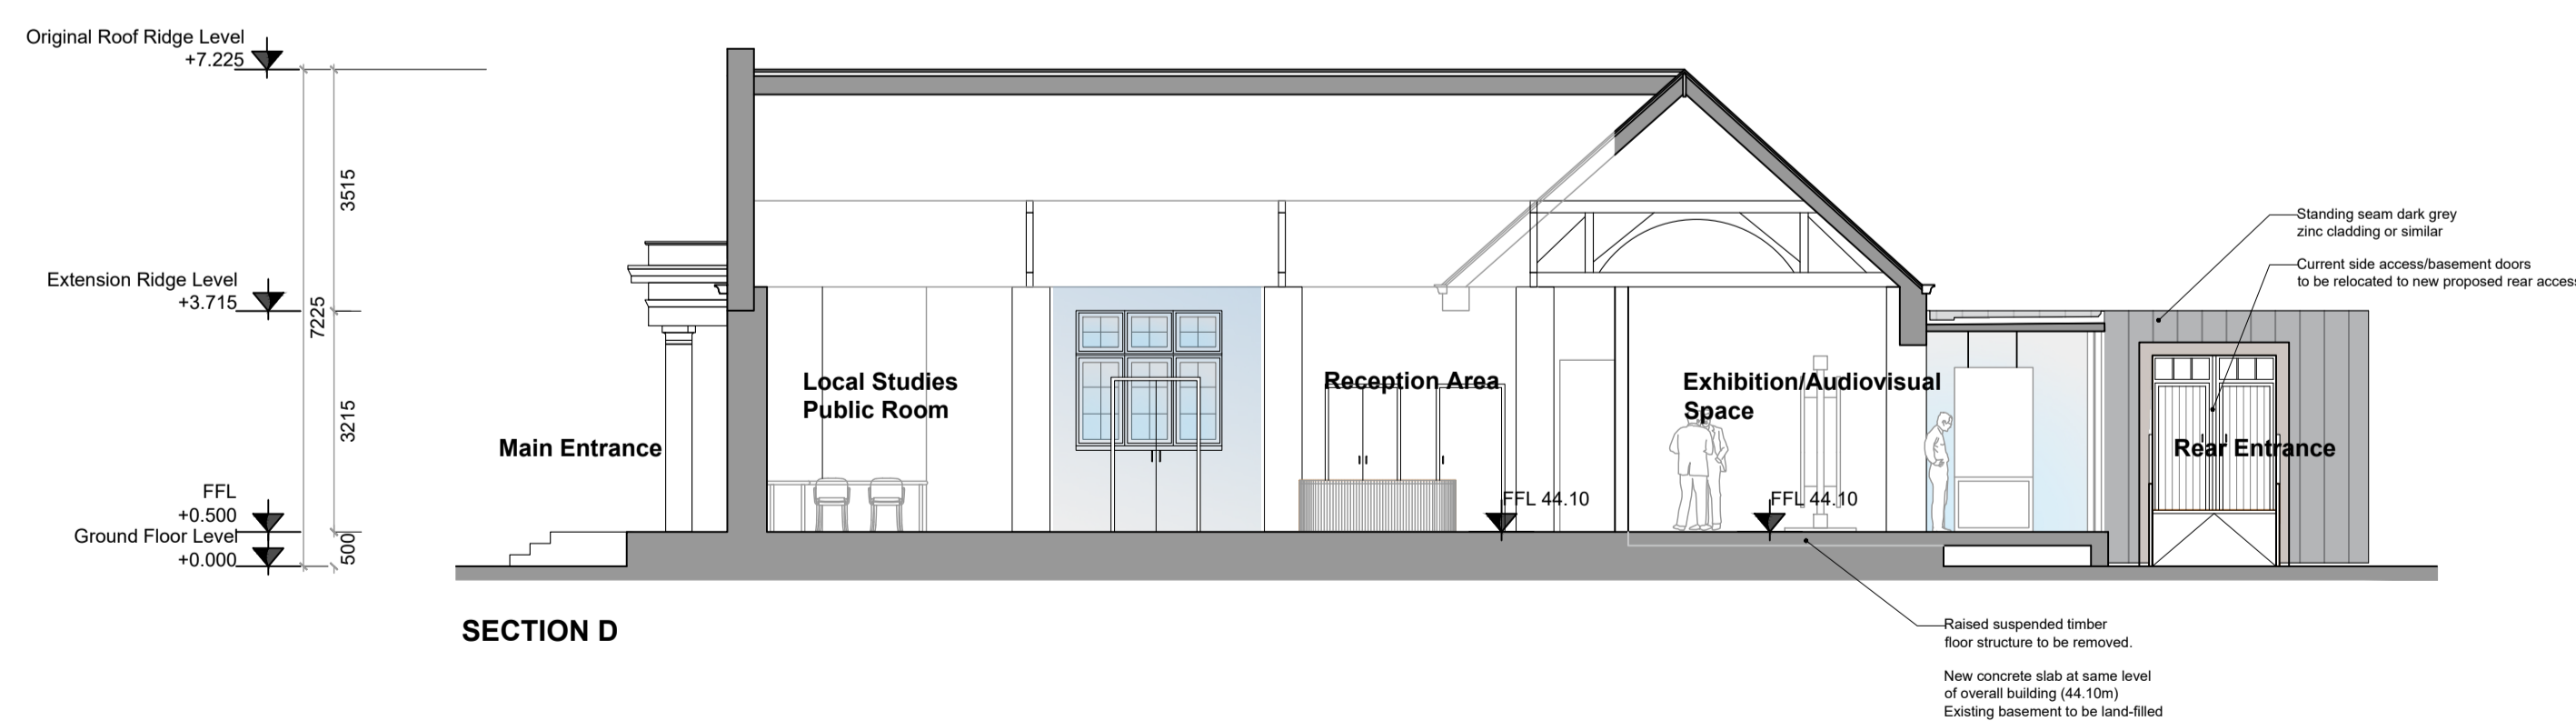

SECTION D

REV	DATE	DESCRIPTION	ISSUED BY
REVISIONS			

## PLANNING - PART 8 APPLICATION

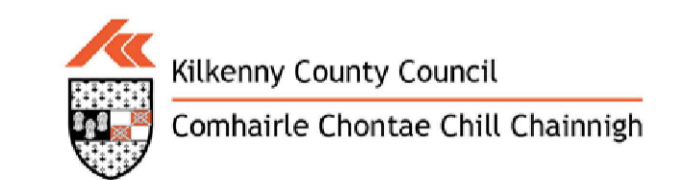

CLIENT: KILKENNY COUNTY COUNCIL  
 PROJECT TITLE: CARNEGIE PART 8 APPLICATION  
 DRAWING TITLE: CARNEGIE LIBRARY - SECTIONS

DRN BY:	CHK BY:	SCALE:	DATE:	REVISION:	JOB NO.:
TS	GC	1:100 (A1)	DEC 2024	XX	24014
DRAWING NUMBER:		STATUS CODE:			
KUD-MCORM-AR-00-DR-P4-1030		P4			



Figured dimensions only to be used. This drawing is copyright of M'CORM Ltd. All information is shared as per approved use in accordance with I.S. MA.0021 to I.S. EN 19650-2: 2018. If Status Code above is empty, this information has been shared as Status Code S0 - Work in Progress (WIP) / Draft.