


PROPOSED WATER SERVICES LAYOUT
SCALE 1:200 @ A1 & 1:400 @ A3

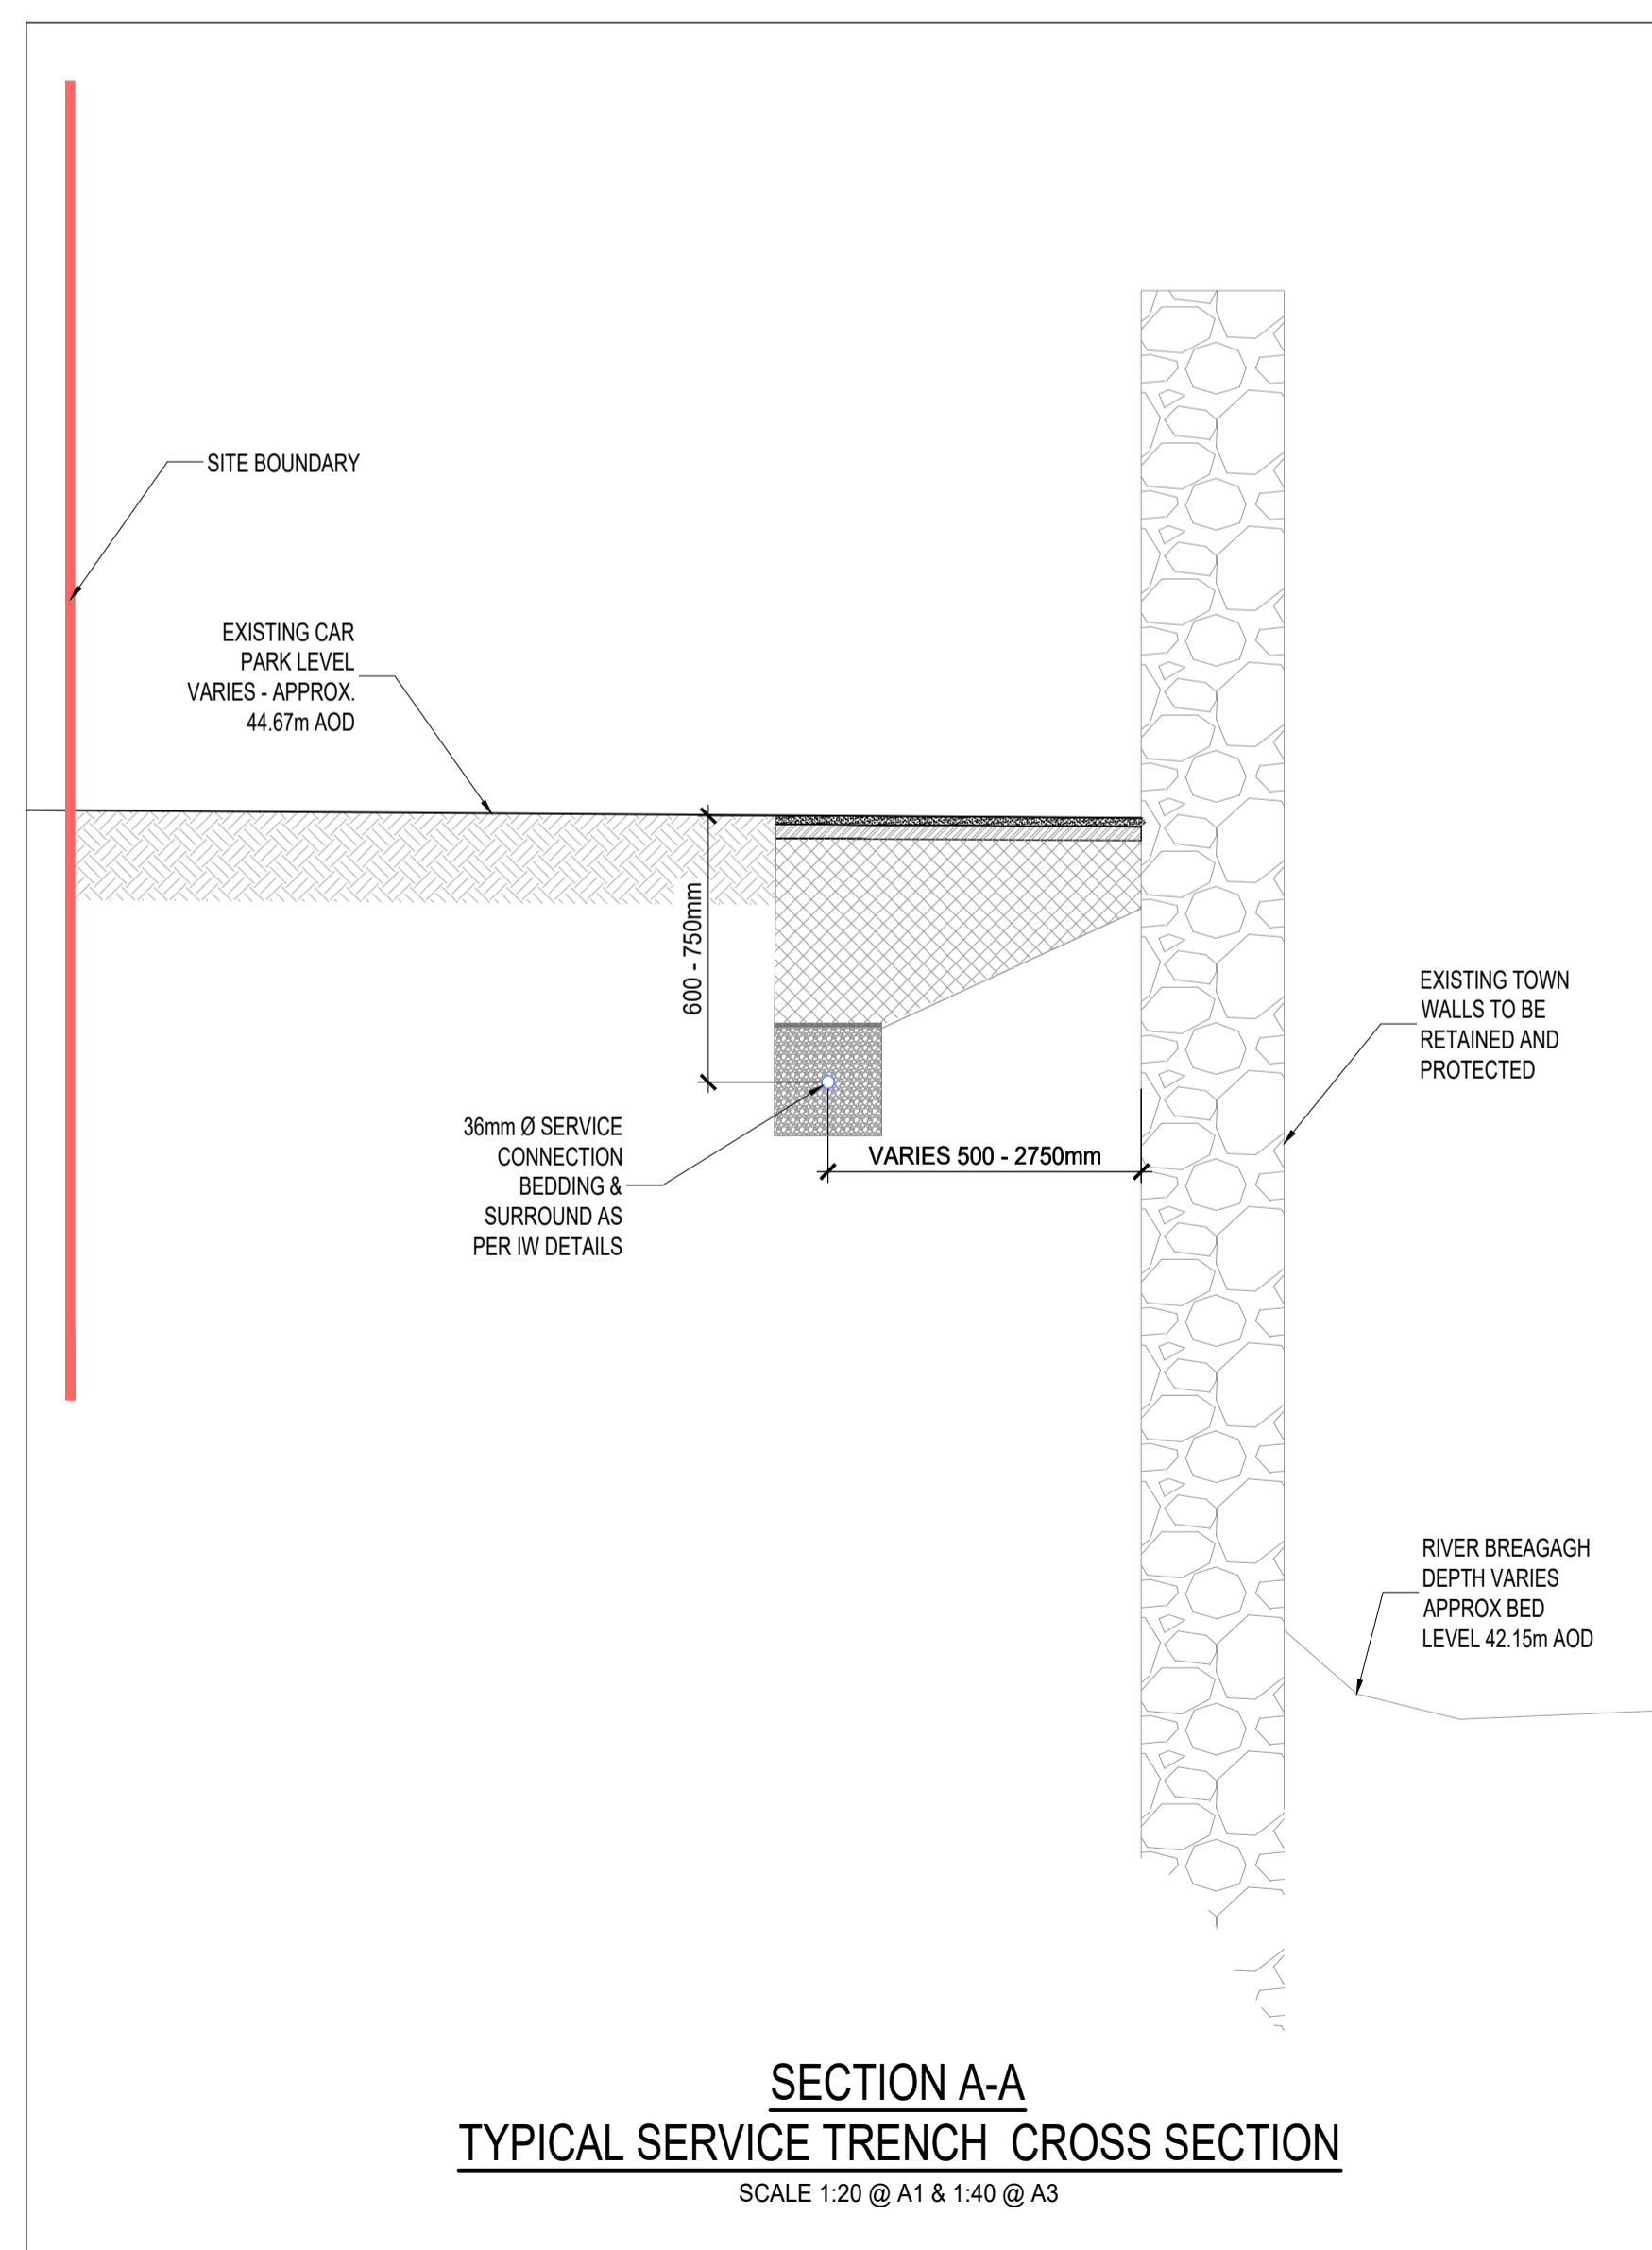

SECTION A-A
TYPICAL SERVICE TRENCH CROSS SECTION
SCALE 1:20 @ A1 & 1:40 @ A3

GENERAL NOTES:-

1. THIS DRAWING IS TO BE READ IN CONJUNCTION WITH ALL RELEVANT ARCHITECTS & ENGINEERS DRAWINGS & SPECIFICATIONS.
2. DO NOT SCALE. USE FIGURED DIMENSIONS ONLY.
3. THE CONTRACTOR SHALL VERIFY ALL DIMENSIONS & ELEVATIONS WITH ARCHITECTURAL DRAWINGS PRIOR TO START OF CONSTRUCTION. ALL DISCREPANCIES TO BE NOTIFIED, IN WRITING TO ENGINEERS & ARCHITECTS FOR RESOLUTION.
4. ALL DIMENSIONS ON DRAWINGS ARE IN MILLIMETRES UNLESS OTHERWISE NOTED.
5. FOR DETAILS AND SETTING OUT OF RWP, SVP, WVP & ALL OPENINGS SEE THE RELEVANT ARCHITECTS DRAWINGS.
6. FOR RADON BARRIER, D.P.C. & INSULATION DETAILS REFER TO ARCHITECTS DRAWINGS

ABBREVIATIONS:-

BTM	BOTTOM
C/C	CENTRE TO CENTRE
CTRS	CENTRES
SFL	STRUCTURAL FLOOR LEVEL
FFL	FINISHED FLOOR LEVEL
TOC	TOP OF CONCRETE
TP	TOP
TOS	TOP OF STEEL
UNO	UNLESS NOTED OTHERWISE

GENERAL LEGEND:-

	DENOTES SITE BOUNDARY
	DENOTES LAND OWNERSHIP BOUNDARY
	DENOTES EXISTING BUILDING
	DENOTES PROPOSED BUILDING
	DENOTES EXISTING SITE LEVELS
	DENOTES FINISHED FLOOR LEVEL
	DENOTES PROPOSED GROUND LEVEL
	DENOTES PROPOSED PERMEABLE PAVING

WATERMAIN LEGEND:-

	DENOTES EXISTING WATERMAIN
	DENOTES PROPOSED 36mm Ø MDPE WATER SERVICE CONNECTION
	DENOTES EXISTING FIRE HYDRANT
	DENOTES PROPOSED SLUICE VALVE
	DENOTES PROPOSED METER

FOUL LEGEND:-

	DENOTES EXISTING FOUL SEWER RUN & MANHOLE
	DENOTES PROPOSED 100mm Ø FOUL SEWER & AJ/INSPECTION CHAMBER/MANHOLE
	DENOTES PROPOSED BACK INLET GULLIES AND TRAPS

STORM LEGEND:-

	DENOTES PROPOSED STORM SEWER & AJ/INSPECTION CHAMBER/MANHOLE
--	--

ALL SETTING OUT DIMENSIONS TO BE CHECKED AGAINST ARCHITECTS DRAWINGS. ARCHITECTS DRAWINGS TO TAKE PRECEDENCE.

Issue Register

No.	Date	Description	Drawn	Checked	Approved
PL2	17/10/24	RE-ROUTED WATER SUPPLY	MT	EJQ	EJQ
PL1	10/10/24	ISSUED FOR PART 8 APPROVAL	MT	EJQ	EJQ

PLANNING

Client: KILKENNY COUNTY COUNCIL

Project: SQUASH COURT BUILDING FIT OUT GARDENS, KILKENNY

Drawing Title: **PROPOSED WATER SERVICES LAYOUT**

Martin Peters Associates Consulting Engineers

Project No: 241001 Scale: 1:200@A1

Drawing No: 241001/C/101 Rev: **PL2**

Client: MT Designer: EJQ Date: 25/10/24