



NEW SITE LAYOUT
SCALE 1:250

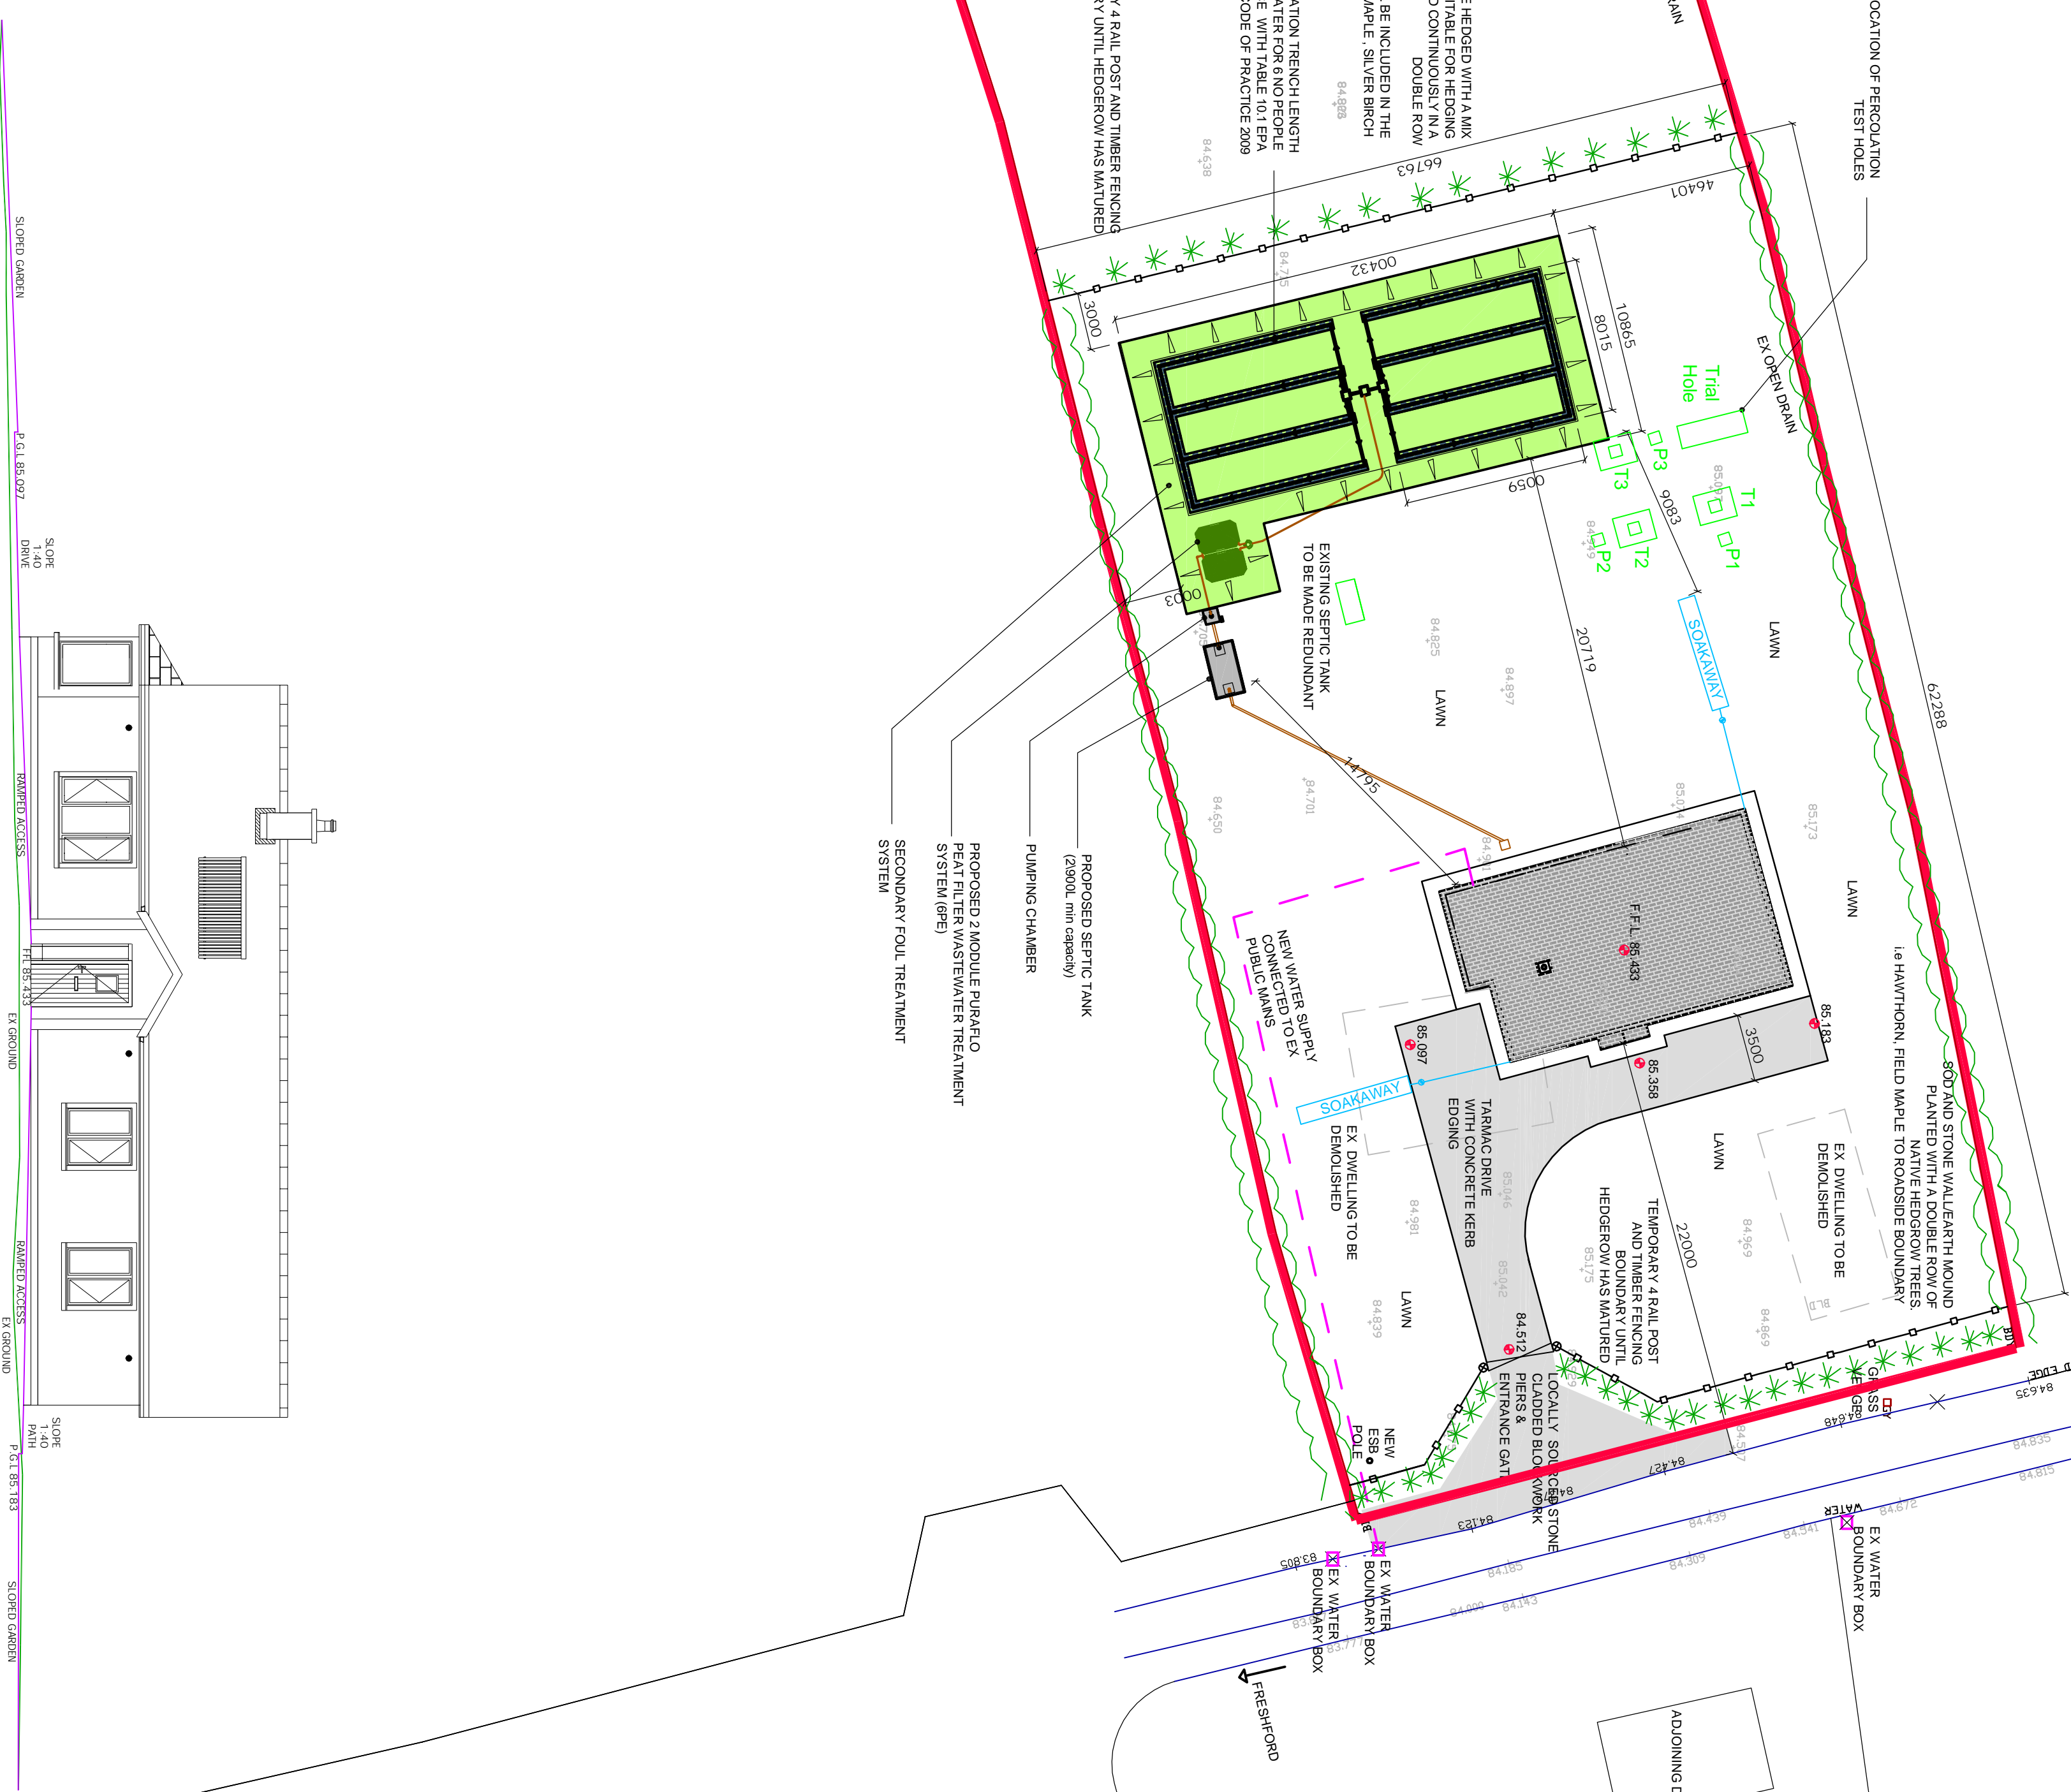

SITE SECTION
SCALE 1:100

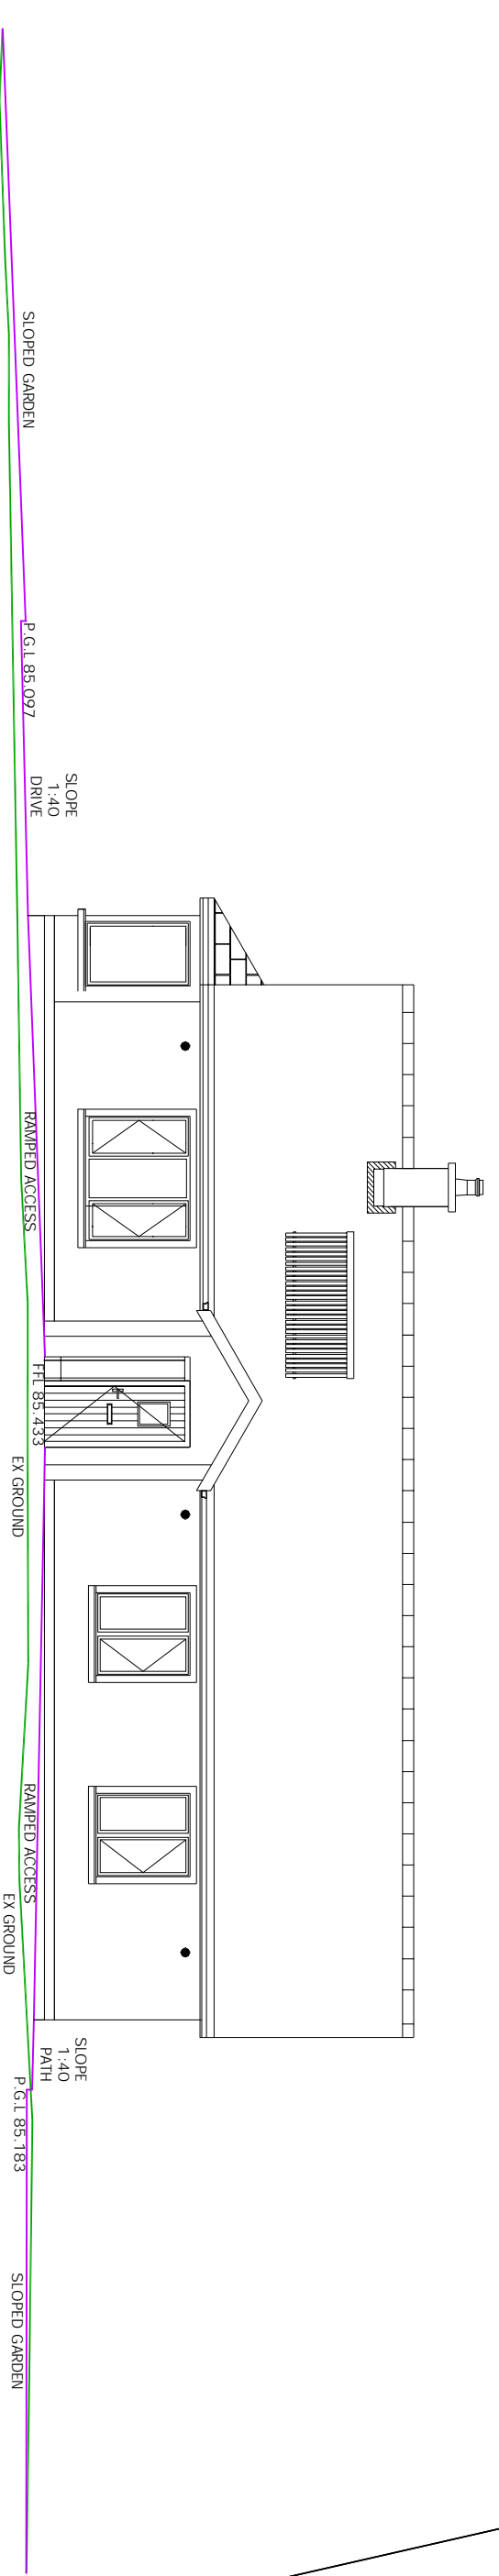


REV.	DESCRIPTION	DATE

HOUSING TECHNICAL SECTION

Kilkenny County Council
County Hall, John Street, Kilkenny
Tel: 066 7794000
Fax: 066 7794044
Email: enquiries@kilkennycc.ie
Website: www.kilkennycc.ie
Serving People - Preserving Heritage
© COPYRIGHT RESERVED

PROJECT:	PLANNING	TENDER	CONSTRUCTION
PROGRESS:			
PROPOSED:			

PROJECT:	NEW DWELLING HOUSE AT GRAIGUESWOOD/ LODGE DEMESNE EAST FRESHFORD CO KILKENNY		
PROPOSED:	PROPOSED SITE LAYOUT & SITE SECTION		
DRAWN BY:	PS	SCALE:	1:250& 1:100
CHECKED BY:		DATE:	JUNE 2016
FILE NO:	RC-92	DRAWING NO:	PL-102
ALL ORDNANCE SURVEY DATA BASED ON ORDNANCE SURVEY OF IRELAND MAP LICENCE NUMBER KILKENNY CO. MA 989Z			

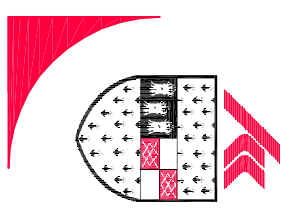

Comhairle Chontae Chill Chainnigh
Halls an Chathair, Seán Éanna, Cill Chainnigh