



ZM PERCOLATION TRENCH LENGTH (GRAVITY FED) TO CATER FOR 8 NO. PEOPLE, I N ACCORDANCE WITH TABLE 10.1, EPA CODE OF PRACTICE 2008

100-110MM DIA. PERFORATED SMOOTH WALL PIPES TO BE USED FOR ALL PERFORATIONS OF 8MM HOLES AT 4.0 AND 8.0 O'CLOCK AT 75MM CENTRES LAD IN 1 IN 200 SLOPE

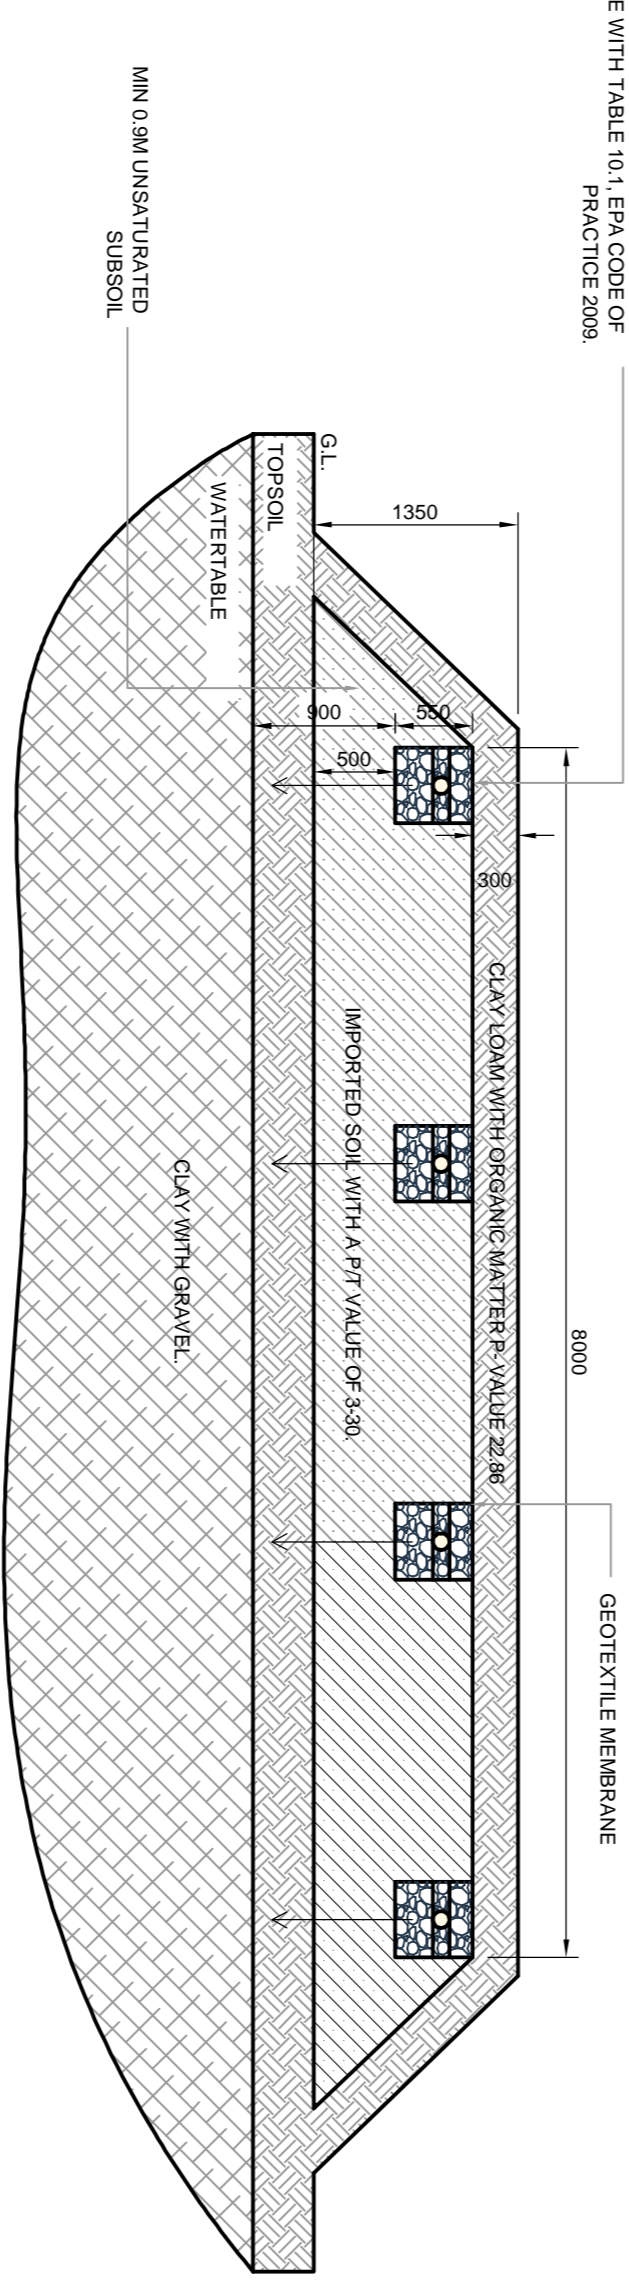

ZM PERCOLATION TRENCH LENGTH (GRAVITY FED) TO CATER FOR 8 NO. PEOPLE, I N ACCORDANCE WITH TABLE 10.1, EPA CODE OF PRACTICE 2008

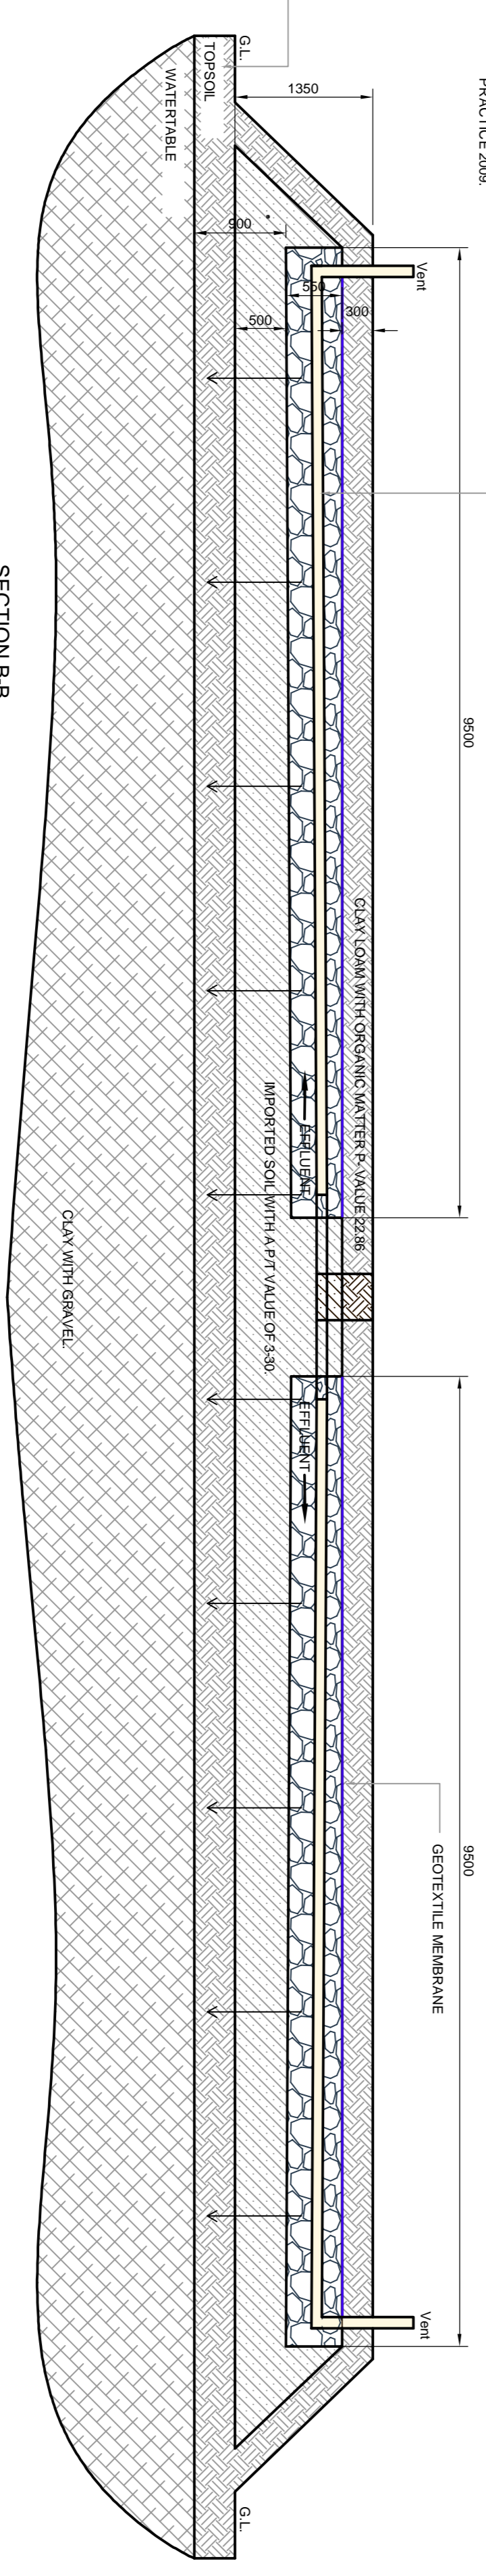

SECTION B-B

SECTION A-A

REV.	DESCRIPTION	DATE

HOUSING TECHNICAL SECTION

Kilkenny County Council
County Hall, John Street, Kilkenny

Tel: 066 7794100
Fax: 066 7794104
Email: enquiries@kilkennycc.ie
Website: www.kilkennycc.ie

Serving People - Preserving Heritage
© COPYRIGHT RESERVED

PROGRESS	PLANNING	TENDER	CONSTRUCTION
	X		

PROJECT: **NEW DWELLING HOUSE AT GRAIGUESWOOD/ LODGE DEMESNE EAST FRESHFORD CO KILKENNY**

BRAWING: **PROPOSED WASTEWATER TREATMENT SYSTEM DETAILS**

DRAWN BY:	SCALE:	1:50
CHECKED BY:	DATE:	JUNE 2016
FILE NO:	DRAWING NO:	PL-104

ALL ORDNANCE SURVEY DATA BASED ON ORDNANCE SURVEY OF IRELAND MAP LICENCE NUMBER KILKENNY CO.004 989Z