
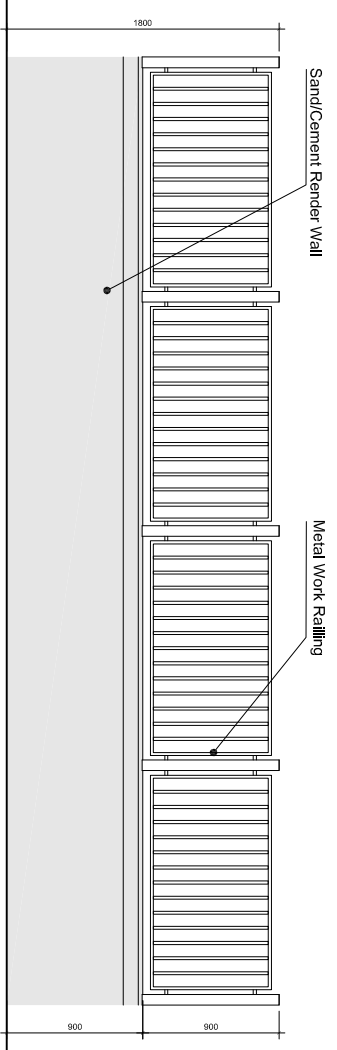
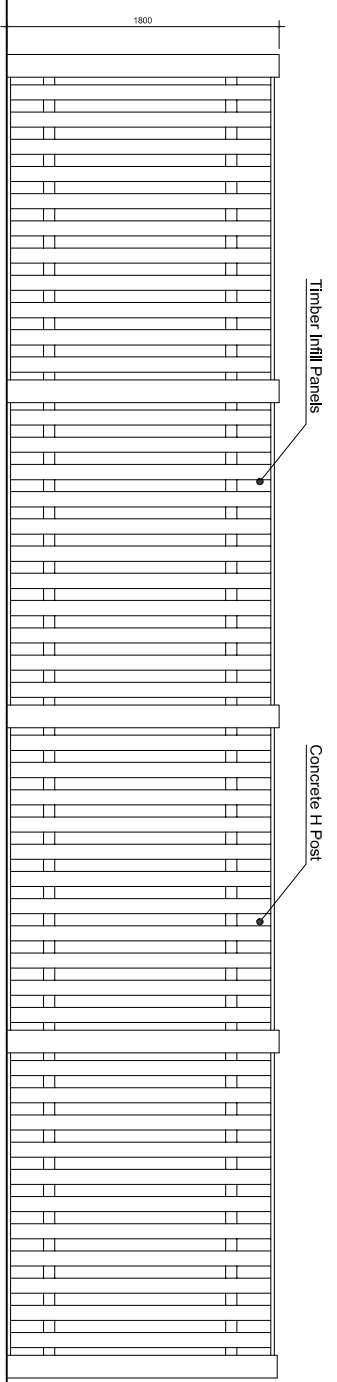
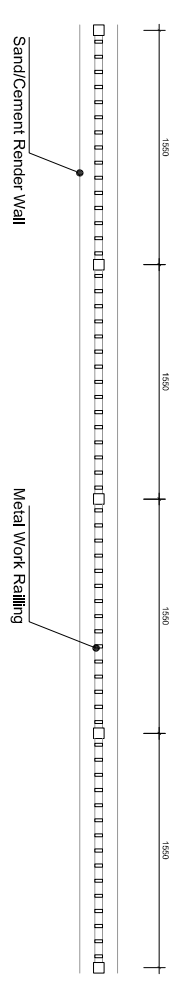


DO NOT SCALE FROM THIS DRAWING. USE FIGURED DIMENSIONS IN ALL CASES. VERIFY DIMENSIONS BEFORE CONSTRUCTION. THIS DRAWING IS THE PROPERTY OF REDDY ARCHITECTURE + URBANISM. IT IS TO BE USED ONLY IN CONNECTION WITH THE ARCHITECT'S SPECIFICATION. FREE CONTRACTS, ETC. OTHER THAN THE ONE REFERRED TO IN THIS DRAWING. THE ARCHITECT'S SPECIFICATION IS THE ONLY AUTHORITY FOR ALL INFORMATION THAT PERTAINS SOLELY TO THE FABRICATION PROCESSES OF THE TECHNIQUES OF CONSTRUCTION. THE ARCHITECT'S SPECIFICATION IS THE ONLY AUTHORITY FOR ALL INFORMATION CONCERNING THE FABRICATION PROCESSES OF THE TECHNIQUES OF CONSTRUCTION.


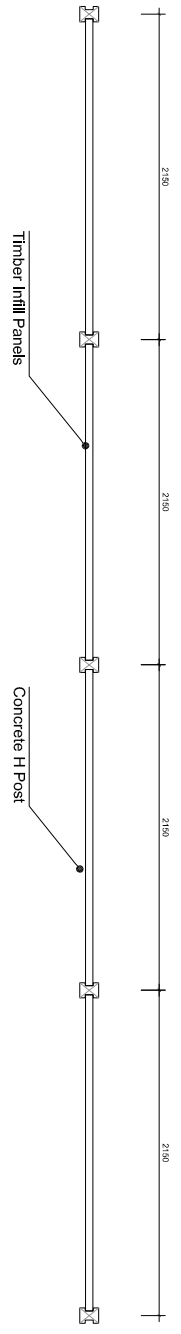


1800mm Timber Hit and Miss Boundary

1800mm High Wall Metal Railing on Low Rise Rendered Wall

1  
Boundary Type A  
1:50

2  
Boundary Type B  
1:50

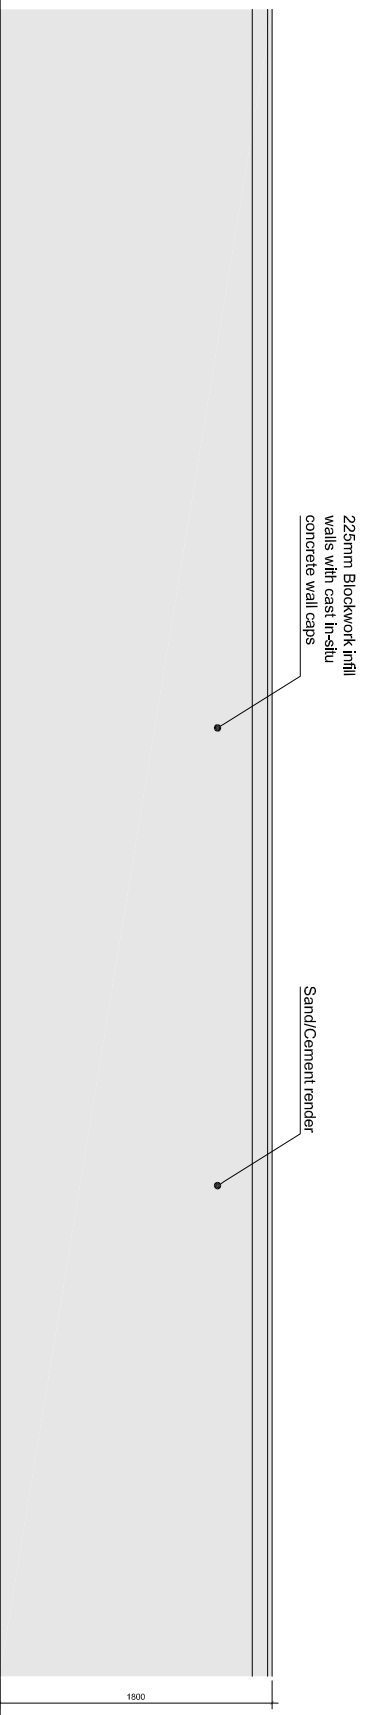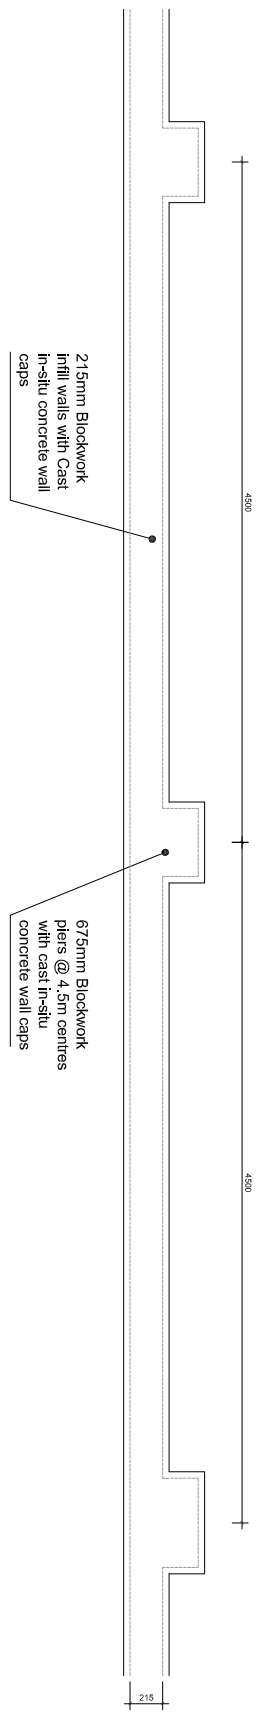

1800mm High Rendered Wall with Recessed Piers to Garden

3  
Boundary Type C  
1:50

DRG. SERIES  
**3.0\_Planning**

REV	DATE	BY	NOTES



<b>JOB</b> Callan Housing	<b>DUBLIN OFFICE</b> DARTRY MILLS, DARTRY ROAD, DUBLIN 6, IRELAND
<b>CLIENT</b> Kilkenny County Council	<b>TEL:</b> + 353 (1) 498 7000 <b>FAX:</b> + 353 (1) 498 7001 <b>INFO@REDDYARCHITECTURE.COM</b> <b>WWW.REDDYARCHITECTURE.COM</b>
<b>TITLE</b> Boundary Types Sheet 1	<b>KILKENNY OFFICE</b> 41 DEAN STREET, KILKENNY, IRELAND
<b>DATE</b> Nov. 16	<b>SCALE</b> 1:50
<b>DRN</b> JMC	<b>CHECKED</b> MK
<b>JOB NUMBER</b> P16-074K-RAU-00-ZZ-DR-A-31005 P03.02	<b>DRWG NUMBER</b> P16-074K-RAU-00-ZZ-DR-A-31005 P03.02
<b>REVISION</b>	<b>REVISION</b>

**TEL:** + 353 (56) 776 2697  
**WWW.REDDYARCHITECTURE.COM**