



DO NOT SCALE FROM THIS DRAWING. USE PROVIDED DIMENSIONS IN ALL CASES. VERIFY DIMENSIONS ON SITE. THIS DRAWING IS THE PROPERTY OF REDDY ARCHITECTURE. IT IS TO BE USED ONLY FOR THE PROJECT AND SITE SPECIFICALLY IDENTIFIED. REDDY ARCHITECTURE IS NOT RESPONSIBLE FOR ANY CONSEQUENCES ARISING FROM THE USE OF THIS DRAWING. THE ARCHITECT'S PERMISSION IS REQUIRED FOR ANY REPRODUCTION OR DISTRIBUTION OF THIS DRAWING. THE ARCHITECT'S PERMISSION IS REQUIRED FOR ANY REPRODUCTION OR DISTRIBUTION OF THIS DRAWING.

SITE BOUNDARY

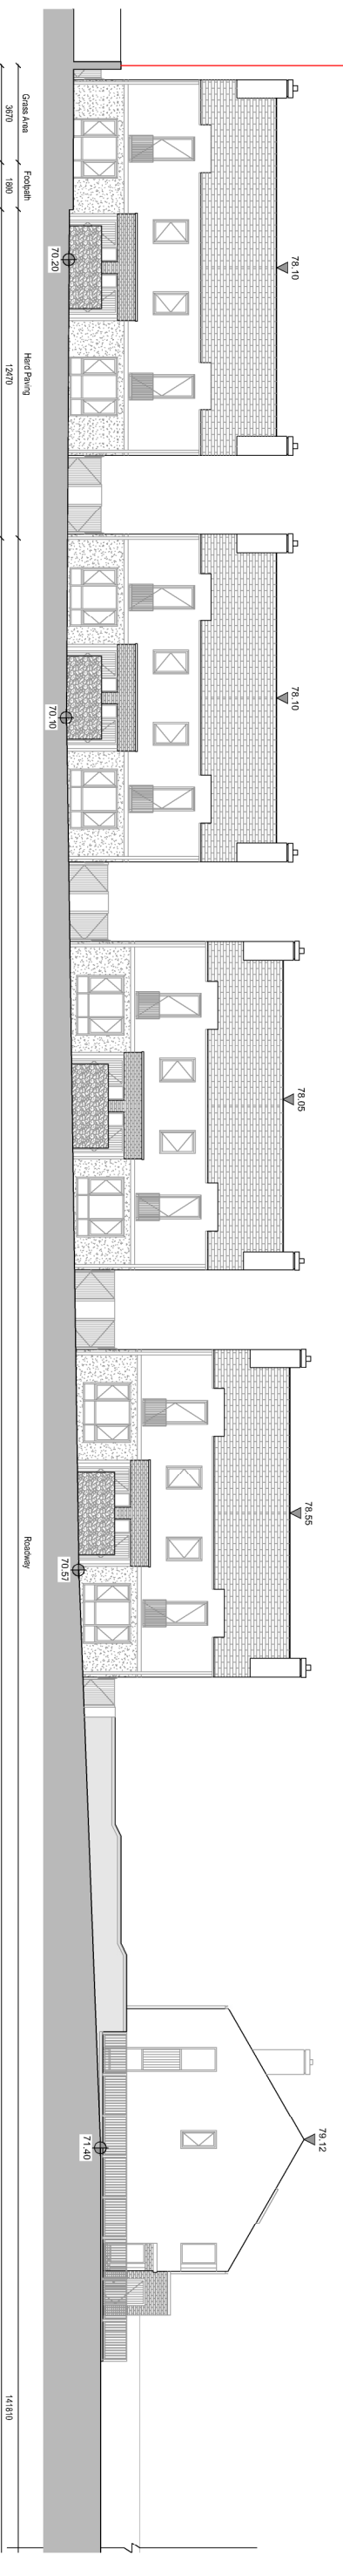

1
Site Section A-A
1:250

SITE BOUNDARY

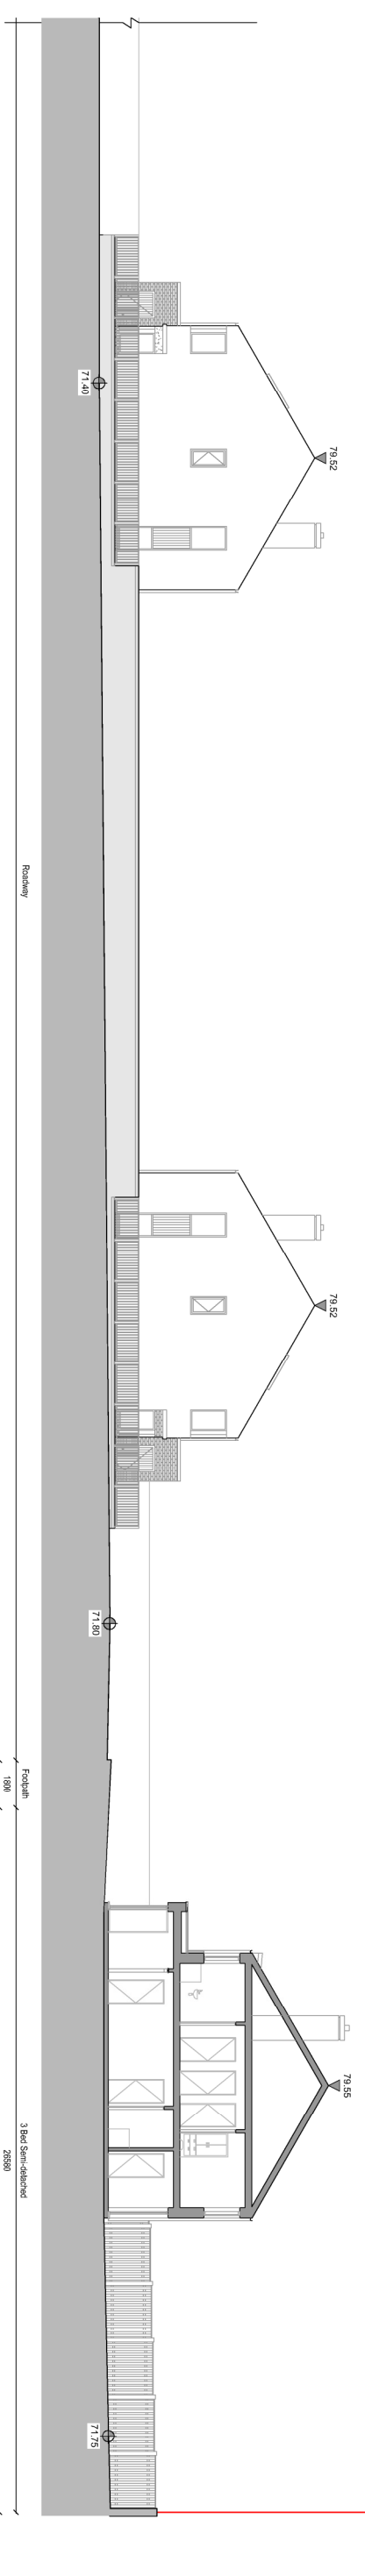

2
Site Section A-A contd.
1:250

DRG. SERIES
3.0 Planning

REV.	DATE	BY	CHKD.	NOTES



JOB Callan Housing	DUBLIN OFFICE DARTRY HILLS, DARTRY ROAD, DUBLIN 6, IRELAND
CLIENT Kilkenny County Council	Tel: + 353 (1) 498 3000 Fax: + 353 (1) 498 7001 info@reddyarchitecture.com www.reddyarchitecture.com
TITLE Site Section A-A	KILKENNY OFFICE 41 DEAN STREET, KILKENNY, IRELAND
DATE: Nov 2018 DRN: JKX	SCALE: 1:250 CHECKED: MK
DRAWING NUMBER: P-16-074K-R4U-00-ZZ-DR-A-30001	REVISION: P03.01

