


Provisional Concept Landscape Layout Plan-Planning Part VIII



Example images indicative only.



Example images indicative only.

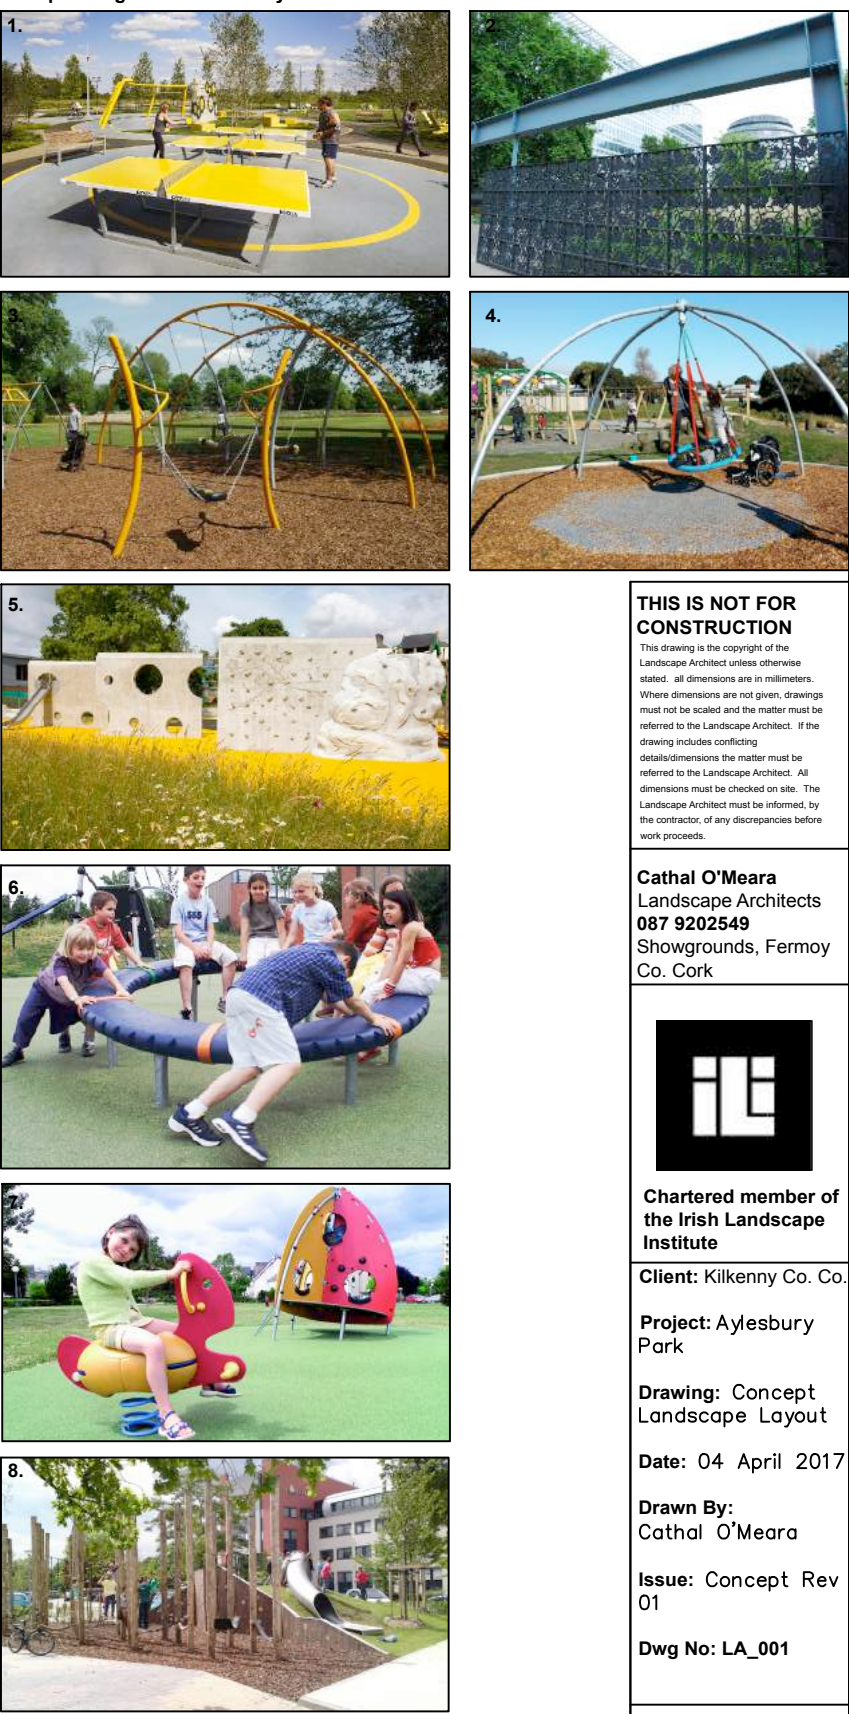

Indicative Pictures Showing Suitable Landscape and Play Equipment

1. Table tennis area with bespoke steel painted tables.
2. Gateway entrance feature with park name.
3. Challenging play equipment for flexibility and balance ages 6-16.
4. Basket swing offering opportunities for group or individual play ages 1-16.
5. Bespoke concrete climbing walls with safety surfacing ages 6-16.
6. Balance wheel ages 6-16.
7. Toddlers springers offering traditional play for ages 1-4.
8. Embankment slide and climbing poles within sloped natural play area.
9. Multi use games area with football and basketball goal posts and markings.
10. Crumb rubber play mounds within under six play area.
11. Robust concrete and wood furniture for picnic area.
12. Mixed outdoor gym equipment with moving and static machines for fitness area.
13. Bespoke teen shelter with open views within adventure play area.
14. Hammocks for both play and lounging for all ages.

THIS IS NOT FOR CONSTRUCTION

This drawing is the copyright of the Landscape Architect unless otherwise stated. All dimensions are in millimeters. Where dimensions are not given, drawings must not be scaled and the matter must be referred to the Landscape Architect. If the drawing includes conflicting details/dimensions the matter must be referred to the Landscape Architect. All dimensions must be checked on site. The Landscape Architect must be informed, by the contractor, of any discrepancies before work proceeds.

Cathal O'Meara
Landscape Architects
087 9202549
Showgrounds, Fermoy
Co. Cork



Chartered member of the Irish Landscape Institute

Client: Kilkenny Co. Co.

Project: Aylesbury Park


Drawing: Concept Landscape Layout

Date: 04 April 2017

Drawn By: Cathal O'Meara

Issue: Concept Rev 01

Dwg No: LA_001

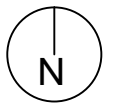

Scale 1:500, @ A1