## WATERFORD TO NEW ROSS GREENWAY AT AYLWARDSTOWN CH 11+930m TO 12+500m

## PART VIII PLANNING SUBMISSION

## INDEX OF CONTENTS

DOCUMENT REF: DRAWING TITLE INDEX OF CONTENT

17006-100 PROPOSED KEY PLAN & SITE LOCATION OF GREENWAY AT AYLWARDSTOWN - CH11+930m TO CH12+500m
17006-101 PROPOSED ALIGNMENT OF GREENWAY AT AYLWARDSTOWN - CH11+930m TO CH12+500m
17006-102 PROPOSED GENERAL LAYOUT AT AYLWARDSTOWN - CH11+930m TO CH12+500m (SHEET 1 OF 2)
17006-103 PROPOSED GENERAL LAYOUT AT AYLWARDSTOWN - CH11+930m TO CH12+500m (SHEET 2 OF 2)
17006-R01 PRELIMINARY DESIGN REPORT- AYLWARDSTOWN AT CH11+930m TO CH12+500m

JANUARY 2018














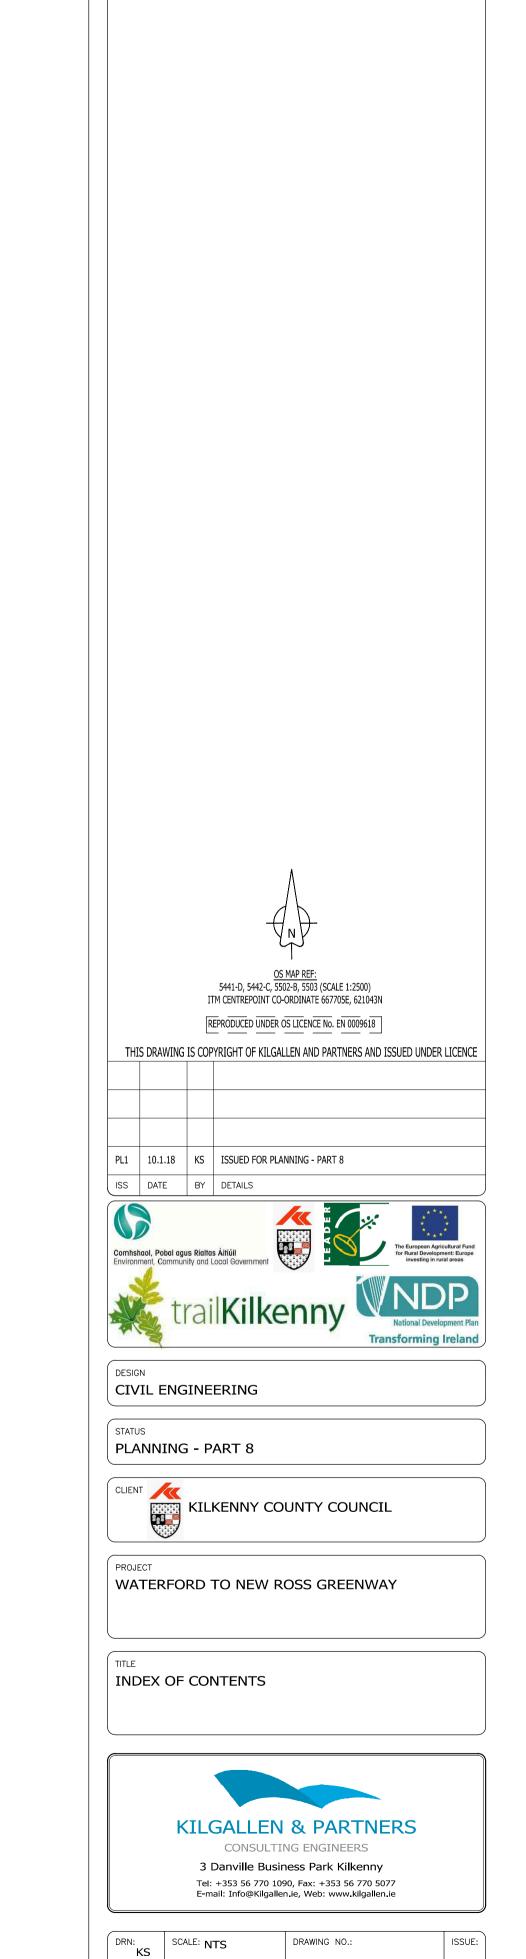

17006-000

10/JAN/18

PL1

NOTES

**A1**