



NOTES RELEVANT TO PARTICULAR JOB STAGE:
 SKETCH AND DESIGN STAGE
 ALL DRAWINGS ARE FOR DISCUSSION PURPOSES ONLY. DRAWINGS ARE NOT TO BE USED FOR ANY OTHER PURPOSE.
 PLANNING STAGE
 ALL DRAWINGS ARE FOR PLANNING APPLICATION PURPOSES ONLY. DRAWINGS ARE NOT TO BE USED FOR ANY OTHER PURPOSE. ANY CHANGES MADE TO THESE DRAWINGS ARE SUBJECT TO BRENDIE APPROVAL BY BRIAN DUNLOP ARCHITECTS. ANY CHANGES TO THESE DRAWINGS MAY HAVE PLANNING IMPLICATIONS. FIGURED DIMENSIONS ONLY TO BE USED FROM THIS DRAWING.
 CONSTRUCTION STAGE
 ALL DRAWINGS ARE FOR CONSTRUCTION PURPOSES ONLY. DRAWINGS ARE NOT TO BE USED FOR ANY OTHER PURPOSE. DRAWINGS TO BE CHECKED ON SITE BY THE CONTRACTOR PRIOR TO COMMENCEMENT OF ANY WORK. BRIAN DUNLOP ARCHITECTS TO BE INFORMED OF ANY DISCREPANCIES IMMEDIATELY. FIGURED DIMENSIONS ONLY TO BE USED FROM THIS DRAWING.

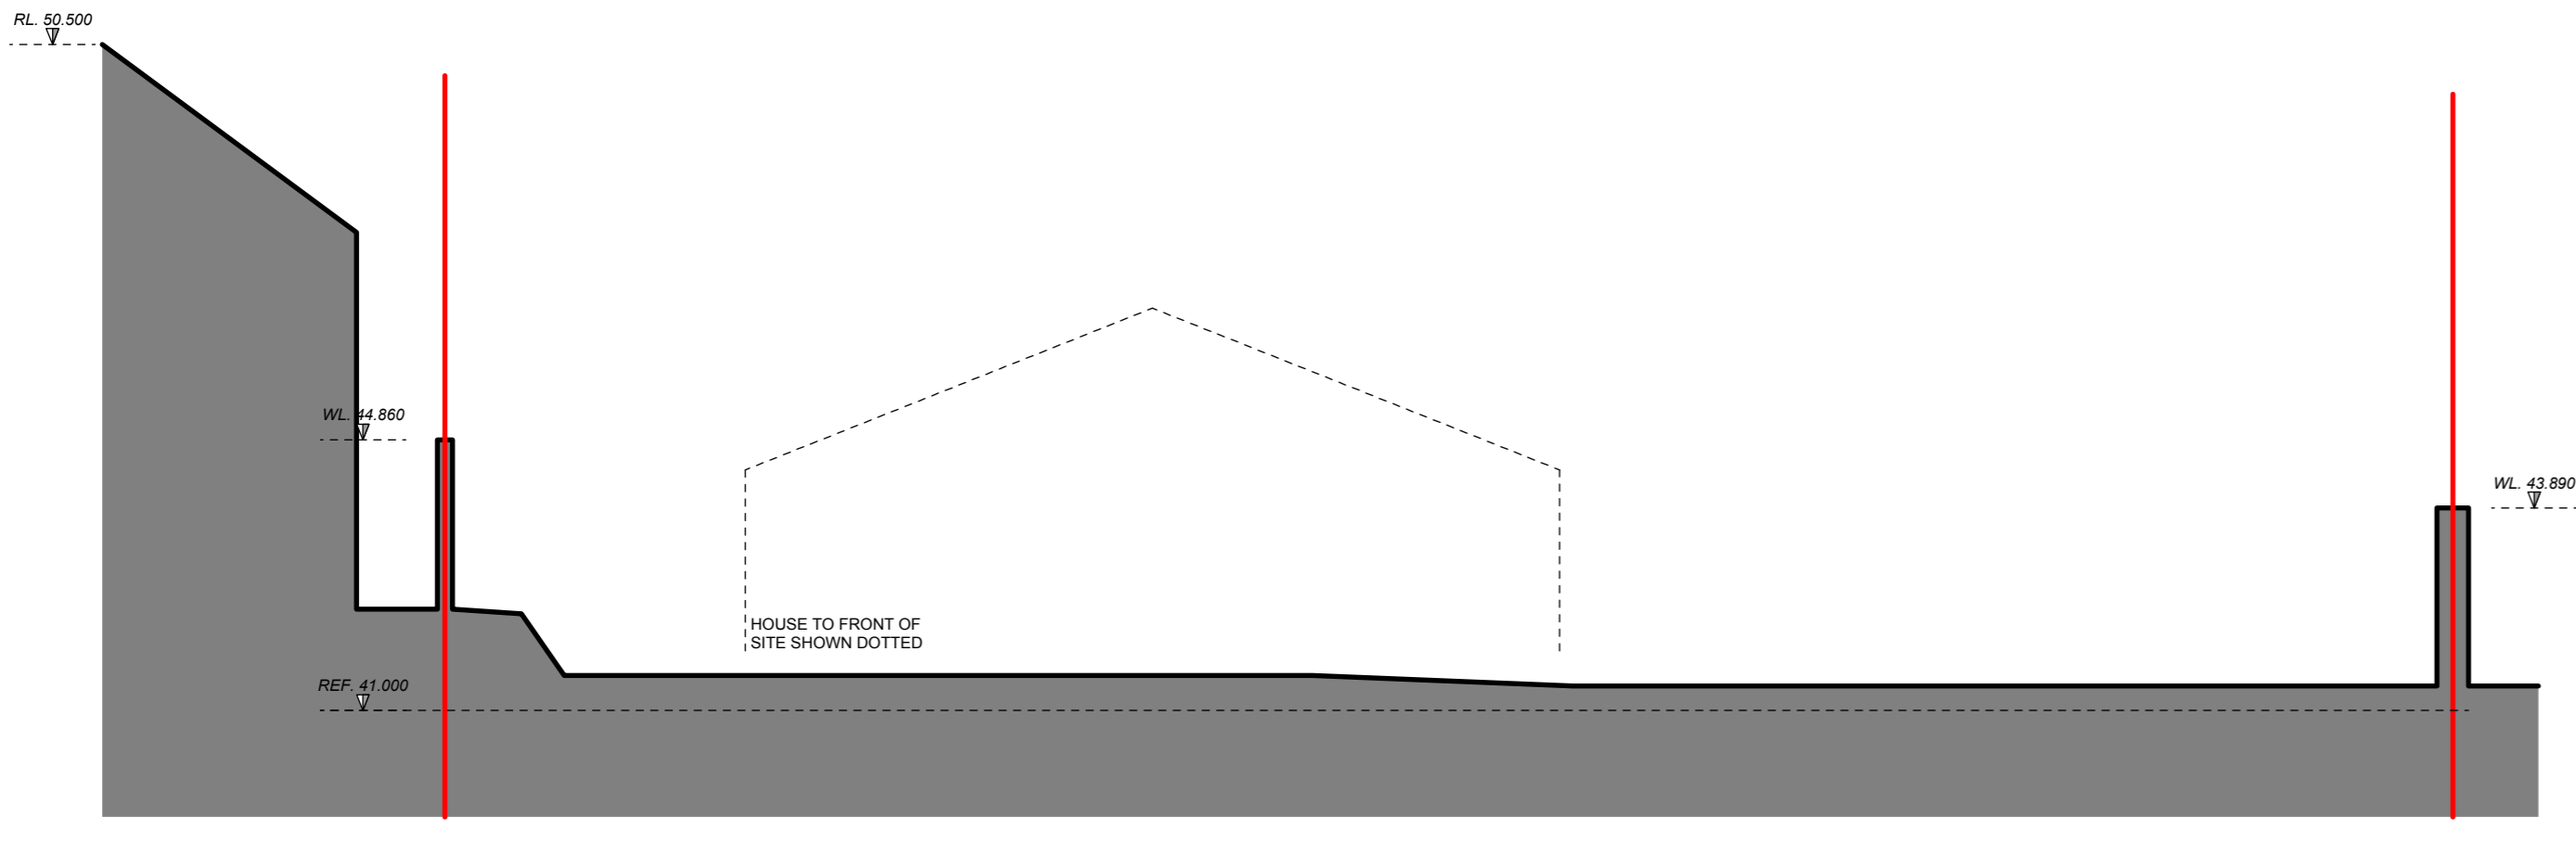


01 EXISTING SITE SECTION
 201 1:100 @ A1



02 PROPOSED SITE SECTION / ELEVATION
 201 1:100 @ A1

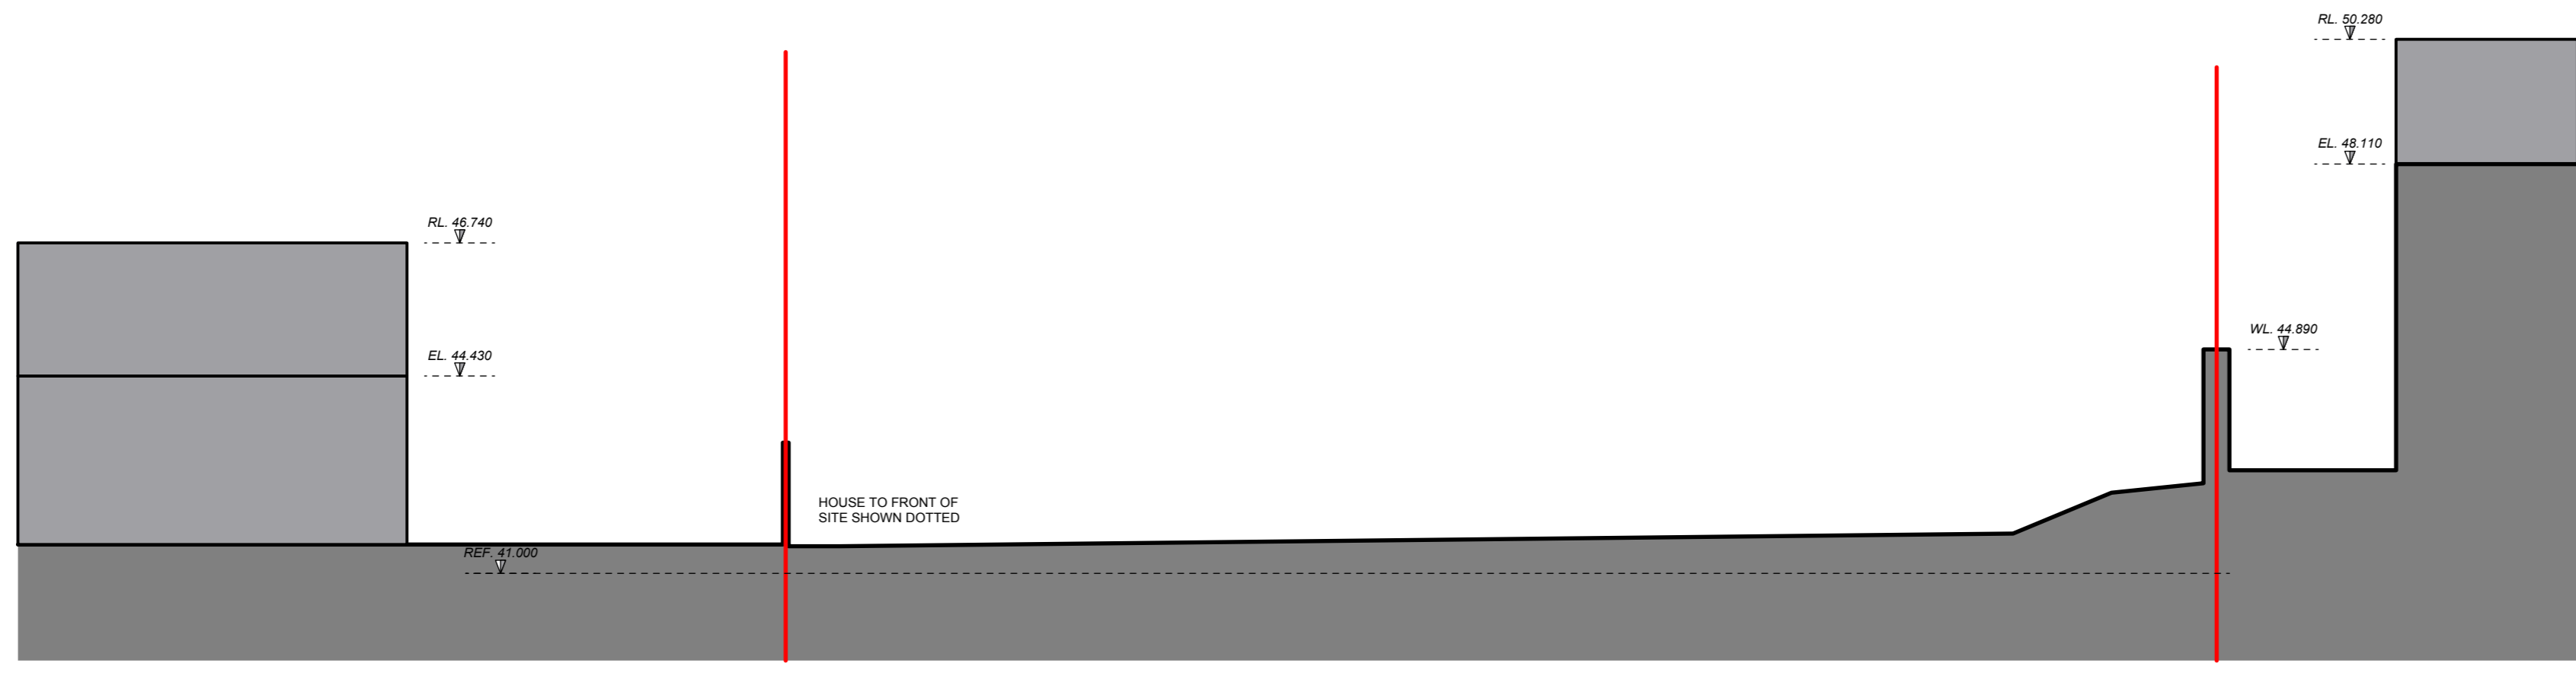

03 EXISTING SITE SECTION
 201 1:100 @ A1

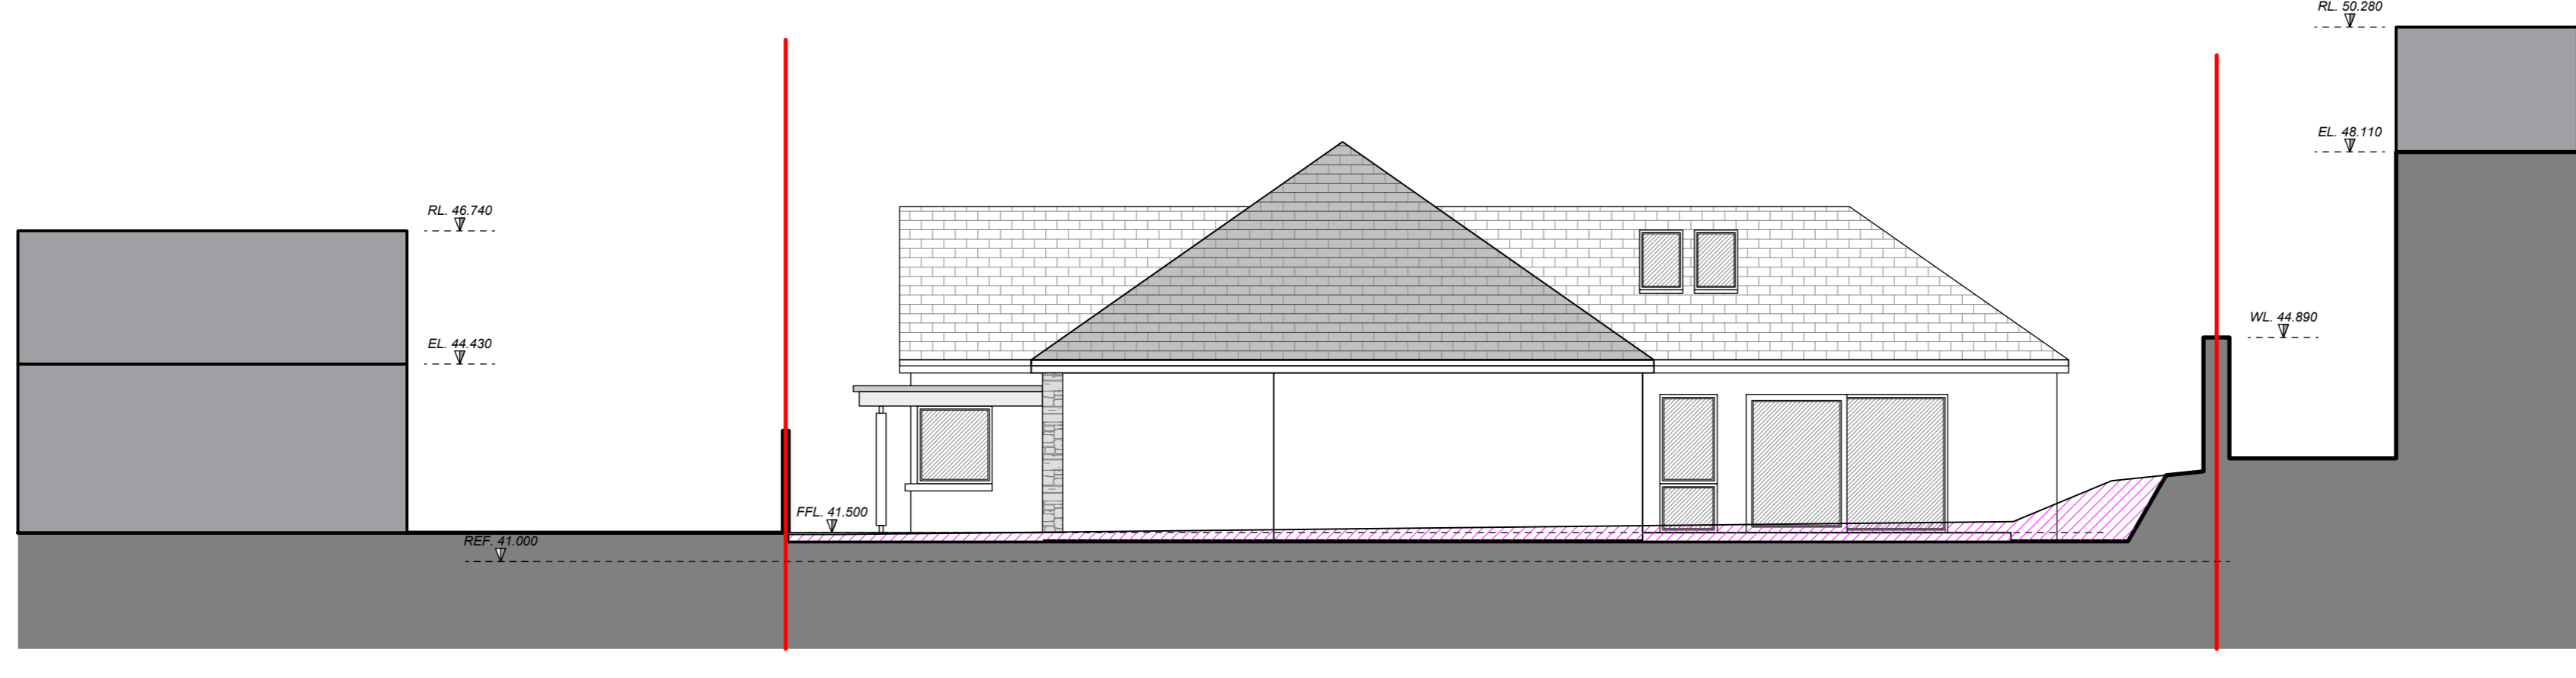

04 PROPOSED SITE SECTION / ELEVATION
 201 1:100 @ A1

REV.	NOTE	DATE

CLIENT:
 KILKENNY COUNTY COUNCIL

DEVELOPMENT:
 NEW COMMUNITY DWELLING HOUSE

LOCATION:
 CLOUGHABRODY, THOMASTOWN, Co. KILKENNY

DRAWING TITLE:
 EXISTING & PROPOSED SECTIONS / ELEVATIONS

brian dunlop architects

Address: Patricks Court, Patrick Street, Kilkenny
 Telephone: 056 78 130 15
 E-Mail: info@bdarchitects.ie
 Website: www.bdarchitects.ie

WORKING DRAWINGS

Job No.	1815
Dwg No.	1815-W-200
Date	APRIL 2018
Scale	1:100 @ A1
Drawn By	B. DUNLOP
Issued By	BD
Checked By	BD

PRICE ACCREDITED IN CONSERVATION
 G3 RIAI

© BRIAN DUNLOP ARCHITECTS. THIS DRAWING AND THE DESIGN THEREON IS COPYRIGHT AND MAY NOT BE REPRODUCED, ESTABLISHED OR USED FOR ANY PURPOSE WITHOUT THE WRITTEN CONSENT OF BRIAN DUNLOP ARCHITECTS.