


DO NOT SCALE FROM THIS DRAWING. USE FIGURED DIMENSIONS IN ALL CASES. VERIFY DIMENSIONS ON SITE AND REPORT ANY DISCREPANCIES TO THE ARCHITECTS IMMEDIATELY. THIS DRAWING TO BE READ IN CONJUNCTION WITH THE ARCHITECTS SPECIFICATION, FIRE CERTIFICATE, D.A.C. OTHER CONSULTANTS ISSUED DRAWINGS AND REPORTS. CONTRACTOR IS RESPONSIBLE FOR:
 1. ALL DIMENSIONS, QUANTITIES AND PERFORMANCE REQUIREMENTS TO BE CONFIRMED ON SITE.
 2. ALL INFORMATION THAT PERTAINS SOLELY TO THE FABRICATION PROCESSES OR TO THE TECHNIQUES OF CONSTRUCTION.
 3. ALL COORDINATION OF THE WORK OF ALL TRADES.
 4. ASSURING CONSISTENCY WITH THE CONTRACT DOCUMENTS.
 © THIS DRAWING IS COPYRIGHT AND MAY ONLY BE REPRODUCED WITH THE ARCHITECTS PERMISSION.





- — — — — Site Boundary
- — — — — 1st FFL 49.51 Existing First Floor Level
- — — — — GFL 46.14 Existing Ground Floor Level
- — — — — TOW 47.48 Existing Top of Wall
- — — — — GL 45.33 Existing Ground Level
- — — — — FL 44.79 Existing Finished Floor Level
- — — — — EL 52.49 Existing Eaves Level

1 Existing Elevation North
1 : 200@A3

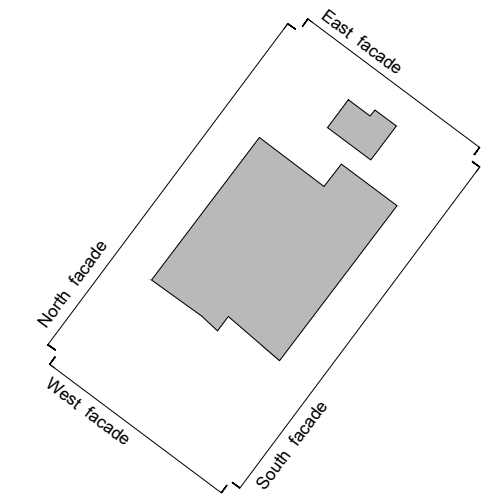

DRG. SERIES

3.0 PLANNING				
REV.	DATE	DRN.	LNK.	NOTES
13.02	4/05/2019	AK		Planning issue following amendment
P03.01	13/05/2019	LK		Issued for Planning

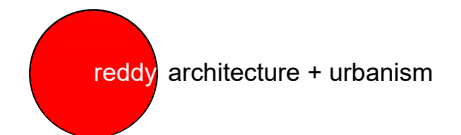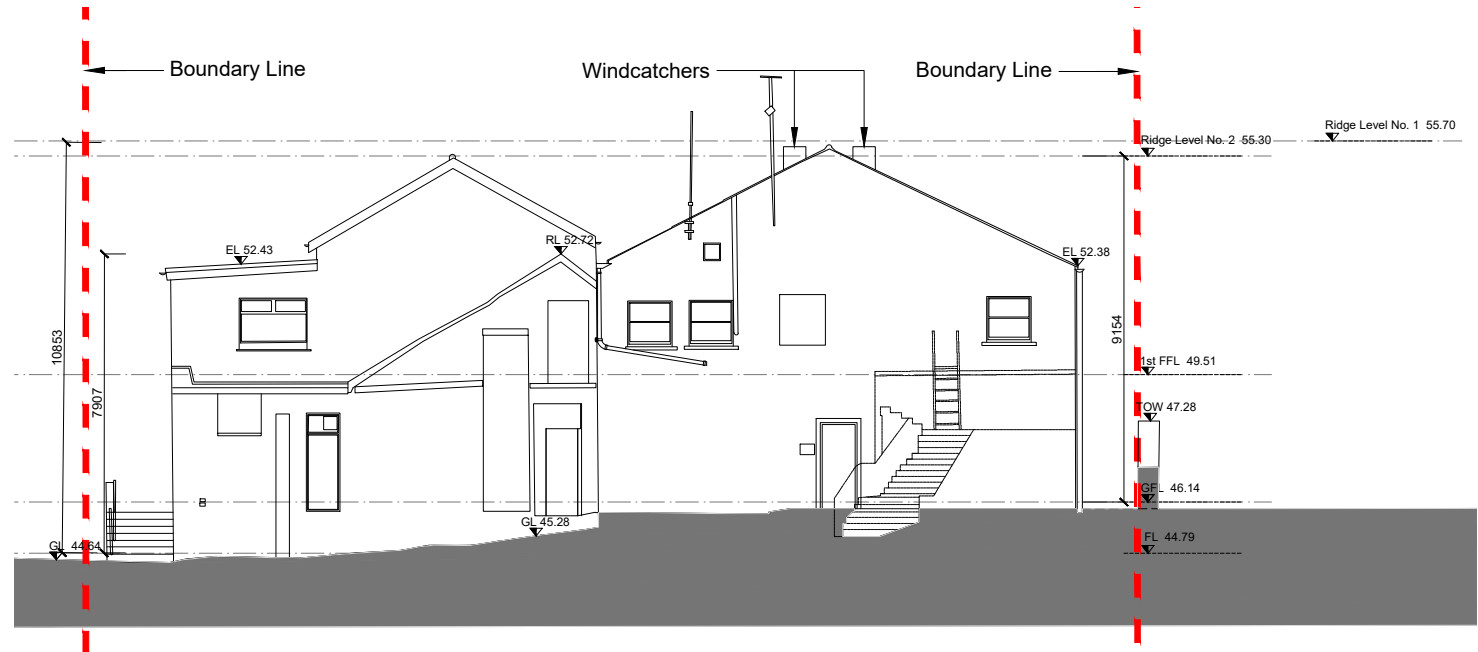

JOB
Library at Mayfair Building, Kilkenny

CLIENT
Kilkenny Co. Council

TITLE
Existing Elevations North and East

DATE 14/05/2019 **SCALE** 1:200
DRN LK **CHECKED** EP

JOB NUMBER P17-020KRAU-XX-ZZ-DR-A-32002 **DRWG NUMBER** P03.02 **REVISION**

DUBLIN OFFICE
DARTRY MILLS,
DARTRY ROAD,
DUBLIN 6,
IRELAND
Tel: + 353 (1) 498 7000
Fax: + 353 (1) 498 7001
info@reddyarchitecture.com
www.reddyarchitecture.com

KILKENNY OFFICE
41 DEAN STREET,
KILKENNY,
IRELAND
Tel: + 353 (56) 776 2697
kilkenny@reddyarchitecture.com
www.reddyarchitecture.com

2 Existing Elevation East
1 : 200@A3