



DO NOT SCALE FROM THIS DRAWING. USE FIGURED DIMENSIONS IN ALL CASES. VERIFY DIMENSIONS ON SITE AND REPORT ANY DISCREPANCIES TO THE ARCHITECTS IMMEDIATELY. THIS DRAWING TO BE READ IN CONJUNCTION WITH THE ARCHITECTS SPECIFICATION, FIRE CERTIFICATE, D.A.C. OTHER CONSULTANTS ISSUED DRAWINGS AND REPORTS. CONTRACTOR IS RESPONSIBLE FOR:  
 1. ALL DIMENSIONS, QUANTITIES AND PERFORMANCE REQUIREMENTS TO BE CONFIRMED ON SITE  
 2. ALL INFORMATION THAT PERTAINS SOLELY TO THE FABRICATION PROCESSES OR TO THE TECHNIQUES OF CONSTRUCTION  
 3. ALL COORDINATION OF THE WORK OF ALL TRADES  
 4. ASSURING CONSISTENCY WITH THE CONTRACT DOCUMENTS  
 © THIS DRAWING IS COPYRIGHT AND MAY ONLY BE REPRODUCED WITH THE ARCHITECTS PERMISSION.

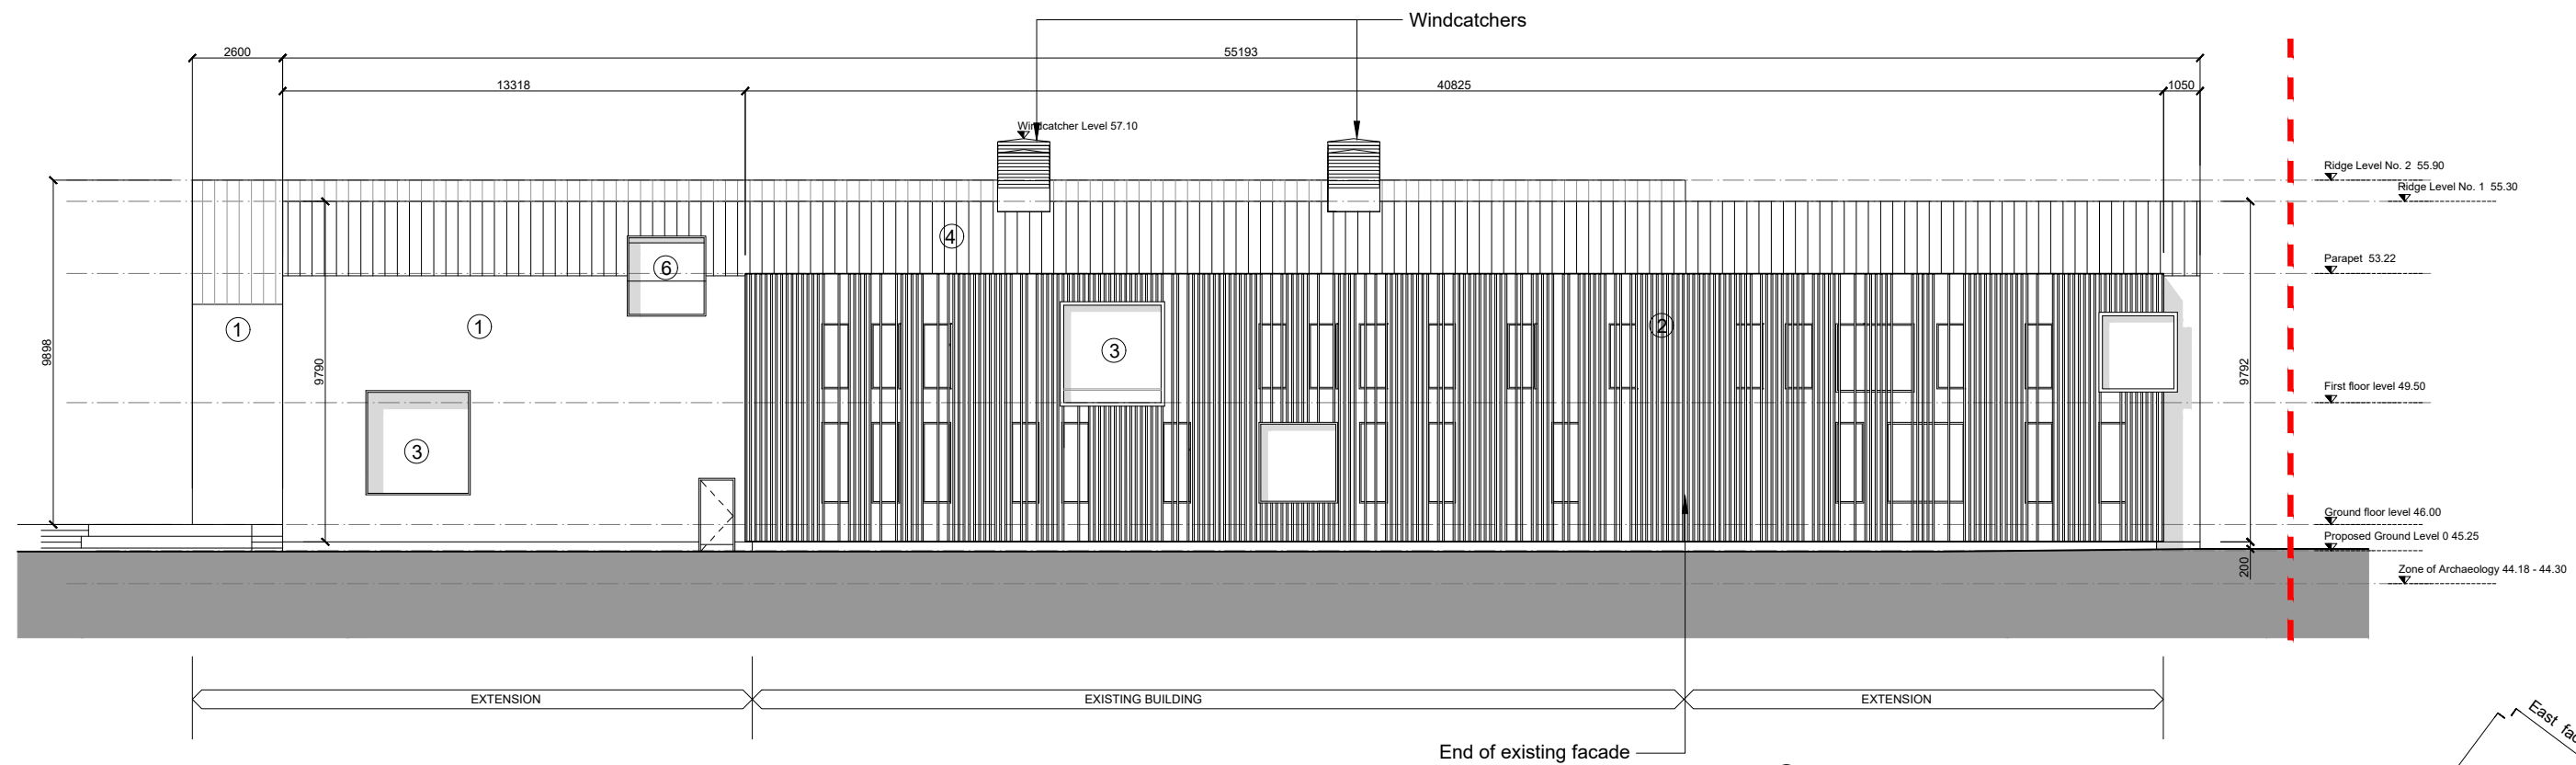



**1** Proposed South Elevation  
 1 : 200@A3

- ① Render finish on insulated facade
- ② Facade with vertical ceramic louvred elements rear mounted to a powder coated metal framework
- ③ New windows in powder coated aluminium frames
- ④ New standing seam zinc roof to replace existing
- ⑤ Pop-out window and seating podium to allow view on City wall and adjacent landscaping
- ⑥ Rooflight
- ⑦ Windcatchers to be powder coated, colour to be determined at a later design stage
- ⑧ Round Column in painted concrete

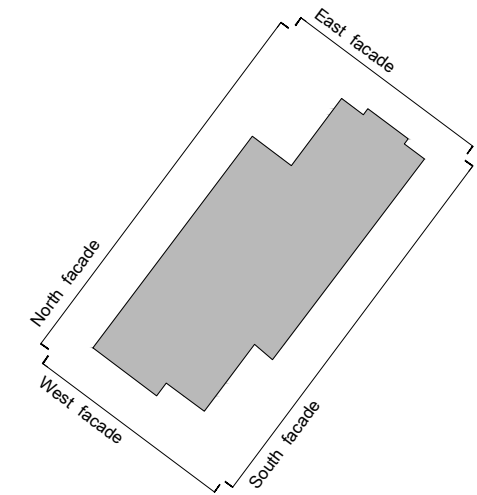

DRG. SERIES  
**3.0 PLANNING**

REV	DATE	DRN	NOTES
P03.02	14/05/2019	LK	Planning issue following amendment
P03.01	13/05/2019	LK	Issued for Planning

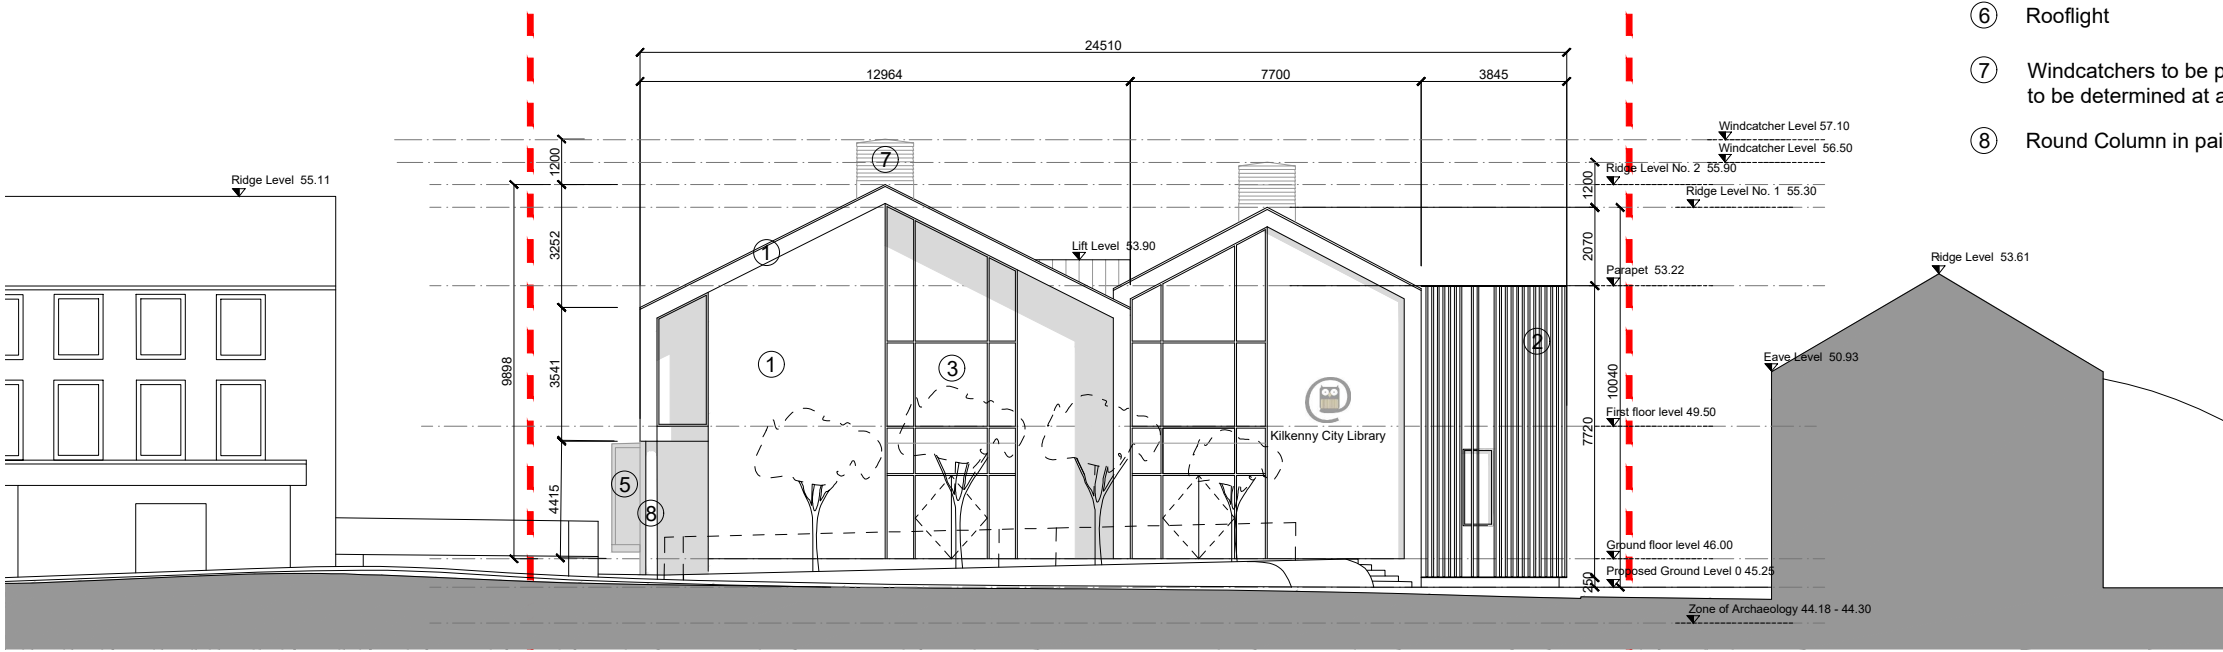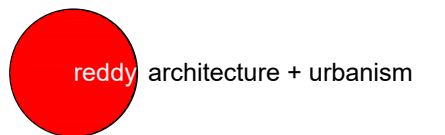

**2** Proposed West Elevation  
 1 : 200@A3

**JOB**  
 Library at Mayfair Building, Kilkenny

**CLIENT**  
 Kilkenny Co. Council

**TITLE**  
 Proposed Elevations South and West

**DATE** 14/05/2019    **SCALE** 1:200  
**DRN** LK    **CHECKED** EP

**DUBLIN OFFICE**  
 DARTRY MILLS,  
 DARTRY ROAD,  
 DUBLIN 6,  
 IRELAND  
 Tel: + 353 (1) 498 7000  
 Fax: + 353 (1) 498 7001  
 info@reddyarchitecture.com  
 www.reddyarchitecture.com

**KILKENNY OFFICE**  
 41 DEAN STREET,  
 KILKENNY,  
 IRELAND  
 Tel: + 353 (56) 776 2697  
 kilkenny@reddyarchitecture.com  
 www.reddyarchitecture.com

JOB NUMBER	DRWG NUMBER	REVISION
P17-020KRAU-XX-ZZ-DR-A-32003	P03.02	