
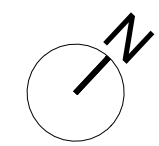


DO NOT SCALE FROM THIS DRAWING. USE FIGURED DIMENSIONS IN ALL CASES. VERIFY DIMENSIONS ON SITE AND REPORT ANY DISCREPANCIES TO THE ARCHITECTS IMMEDIATELY. THIS DRAWING TO BE READ IN CONJUNCTION WITH THE ARCHITECTS SPECIFICATION, FIRE CERTIFICATE, IAC, OTHER CONSULTANTS ISSUED DRAWINGS AND REPORTS. CONTRACTOR IS RESPONSIBLE FOR:  
1. ALL DIMENSIONS, QUANTITIES AND PERFORMANCE REQUIREMENTS TO BE CONFIRMED ON SITE  
2. ALL INFORMATION THAT PERTAINS SOLELY TO THE FABRICATION PROCESSES OR TO THE TECHNIQUES OF CONSTRUCTION  
3. ALL COORDINATION OF THE WORK OF ALL TRADES  
4. ASSURING CONSISTENCY WITH THE CONTRACT DOCUMENTS  
© THIS DRAWING IS COPYRIGHT AND MAY ONLY BE REPRODUCED WITH THE ARCHITECTS PERMISSION

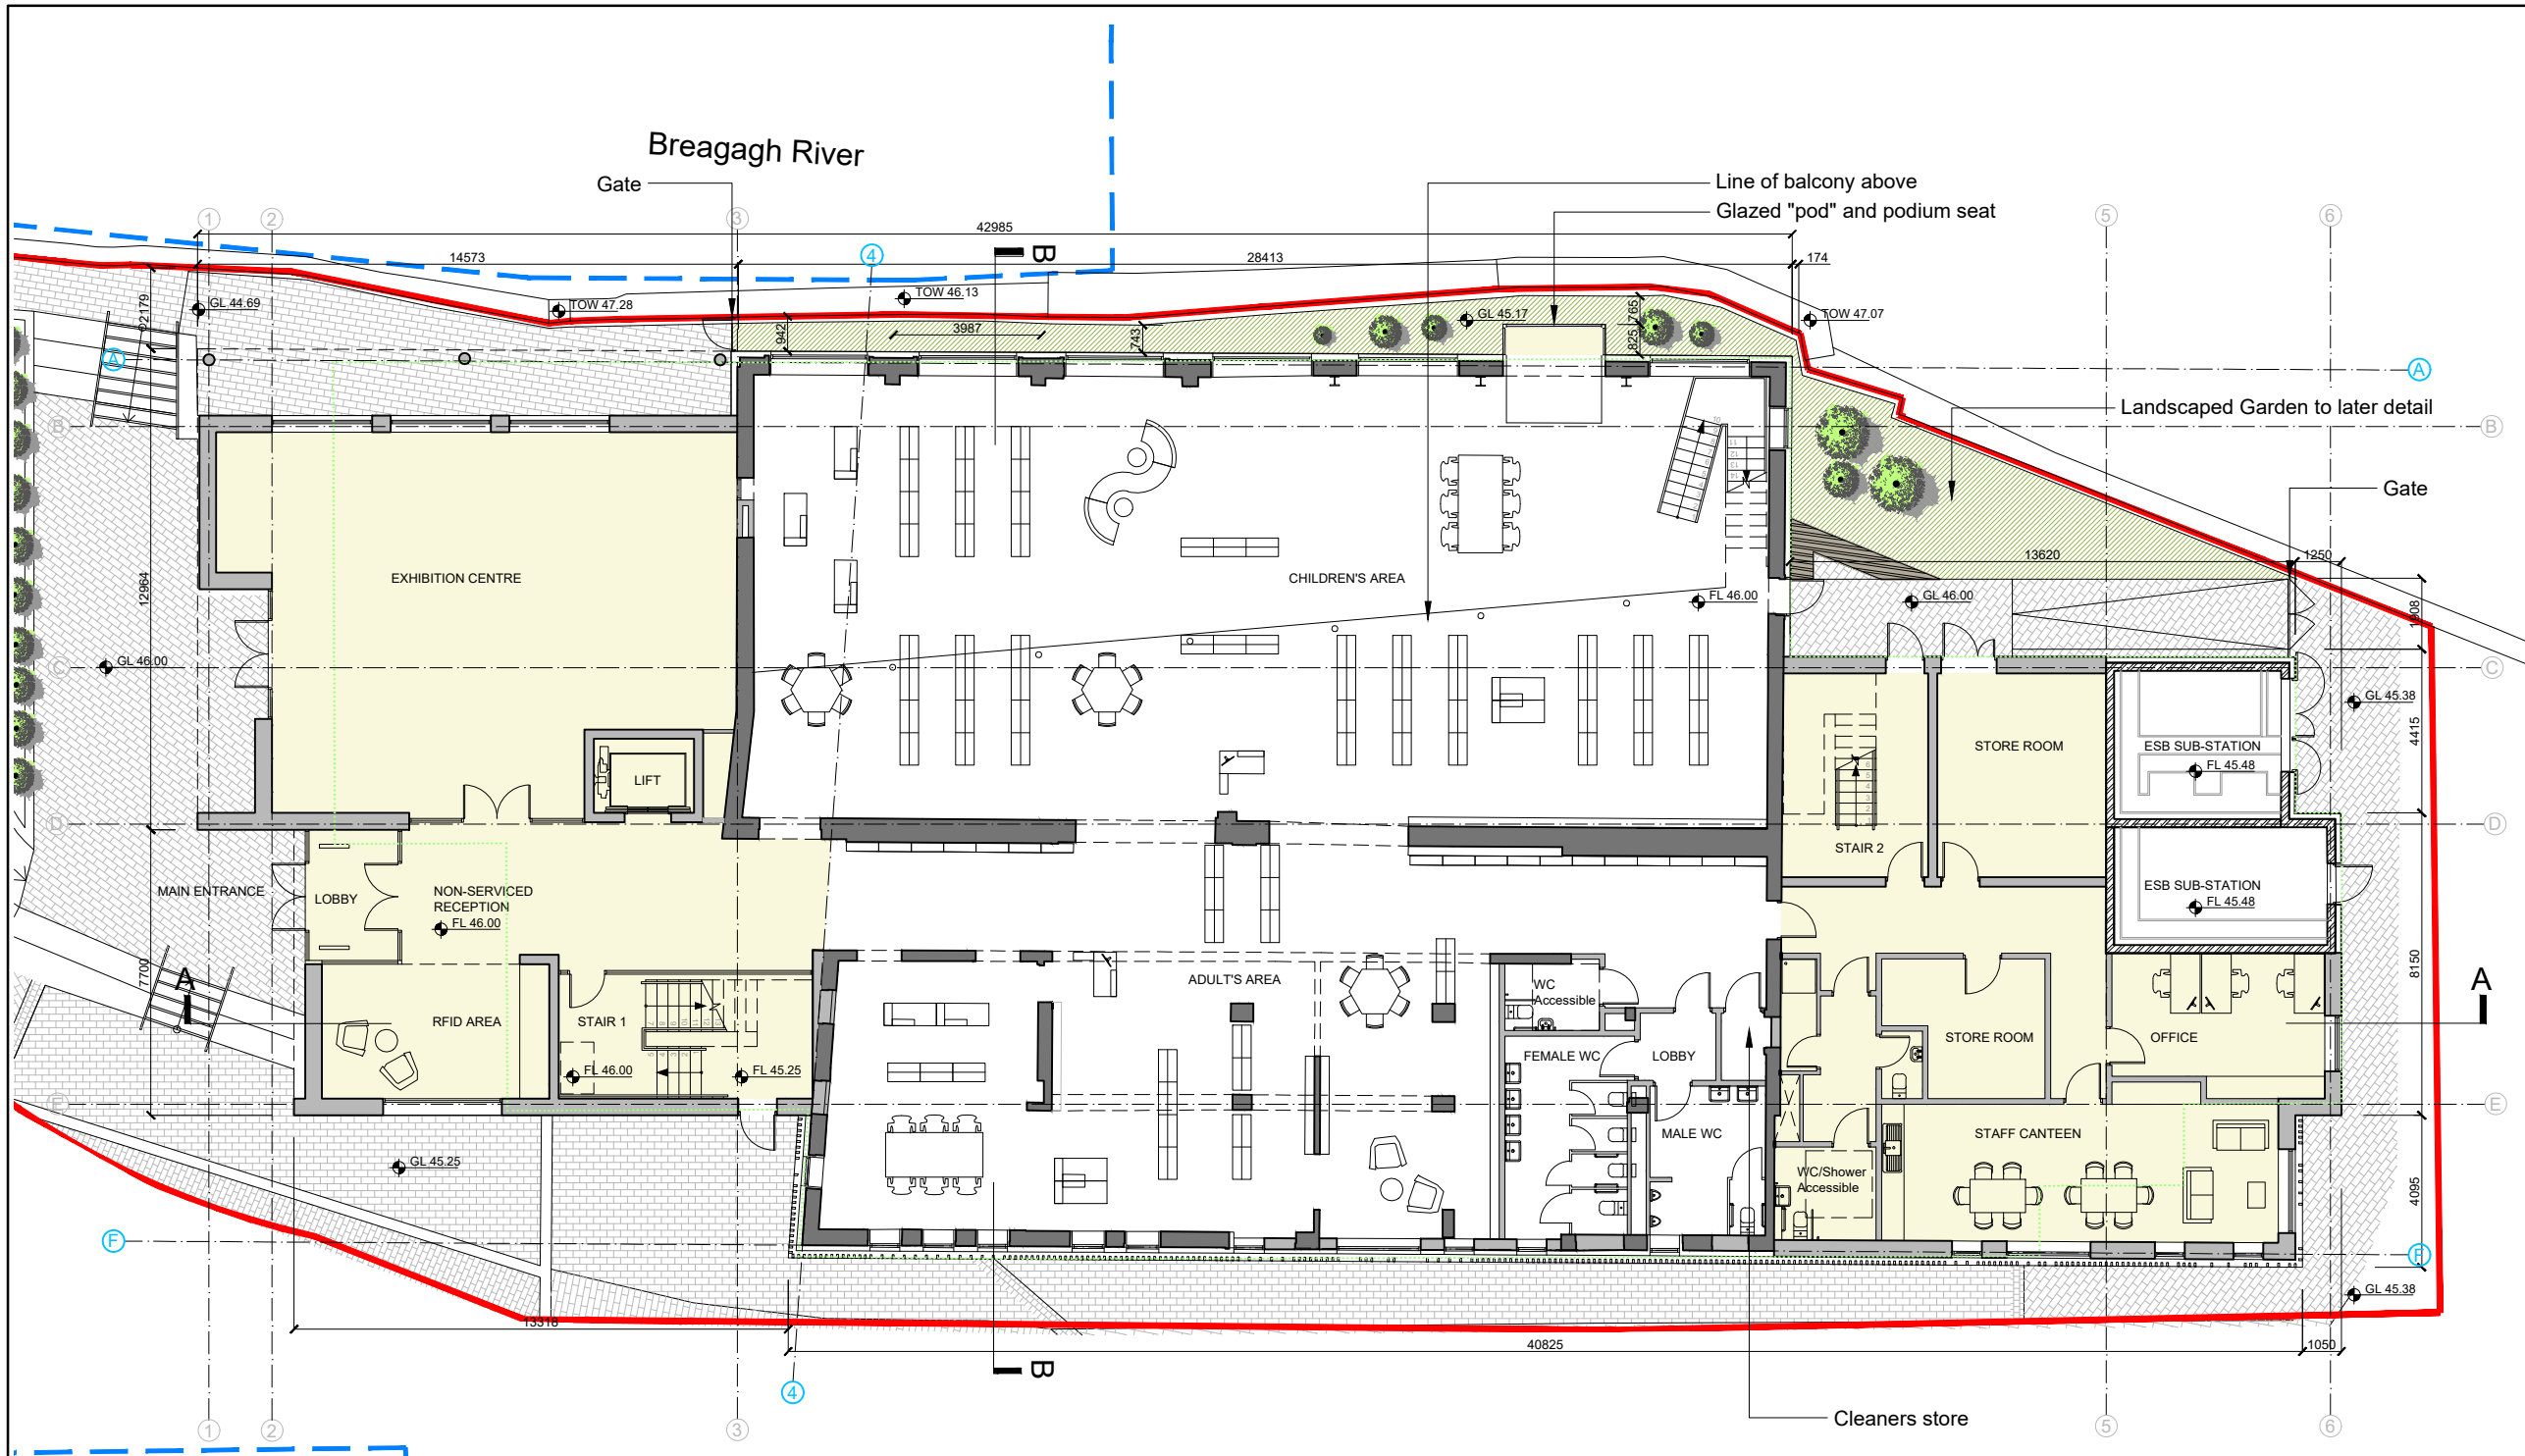

- Site Boundary
- Ownership Boundary
- Existing walls
- Proposed Masonry walls
- ESB Sub-station in construction
- Proposed Hard Landscaping
- Proposed New-build
- Outline of previous part 8 planning permission, amended 2018

- TOW 46.13 Existing Top of Wall
- GL 45.25 Proposed Ground Level
- FL 46.00 Proposed Finished Floor Level

GIFA Ground floor EXISTING: 641 sq.m  
GIFA Ground floor PROPOSED: 1016 sq.m

Note: GIFA Existing following initial demolition works undertaken on foot of previous Part VIII

DRG. SERIES

3.0 PLANNING			
REV	DATE	DRN	NOTES
P03.02	14/05/2019	LK	Planning issue following amendment
P03.01	13/05/2019	LK	Issued for Planning



<b>JOB</b> Library at Mayfair Building, Kilkenny	<b>DUBLIN OFFICE</b> DARTRY MILLS, DARTRY ROAD, DUBLIN 6, IRELAND Tel: + 353 (1) 498 7000 Fax: + 353 (1) 498 7001 info@reddyarchitecture.com www.reddyarchitecture.com
<b>CLIENT</b> Kilkenny Co. Council	<b>KILKENNY OFFICE</b> 41 DEAN STREET, KILKENNY, IRELAND Tel: + 353 (56) 776 2697 kilkenny@reddyarchitecture.com www.reddyarchitecture.com
<b>TITLE</b> Proposed Ground floor plan	
<b>DATE</b> 14/05/2019	<b>SCALE</b> 1:200
<b>DRN</b> LK	<b>CHECKED</b> EP

**1** Ground Floor - Proposed  
1 : 200@A3