


THIS IS A COMPUTER GENERATED MAP O.S
 MAP REF. 4766-05, 4705-25

657187 mN

651420mE

Newpark Lower Td.

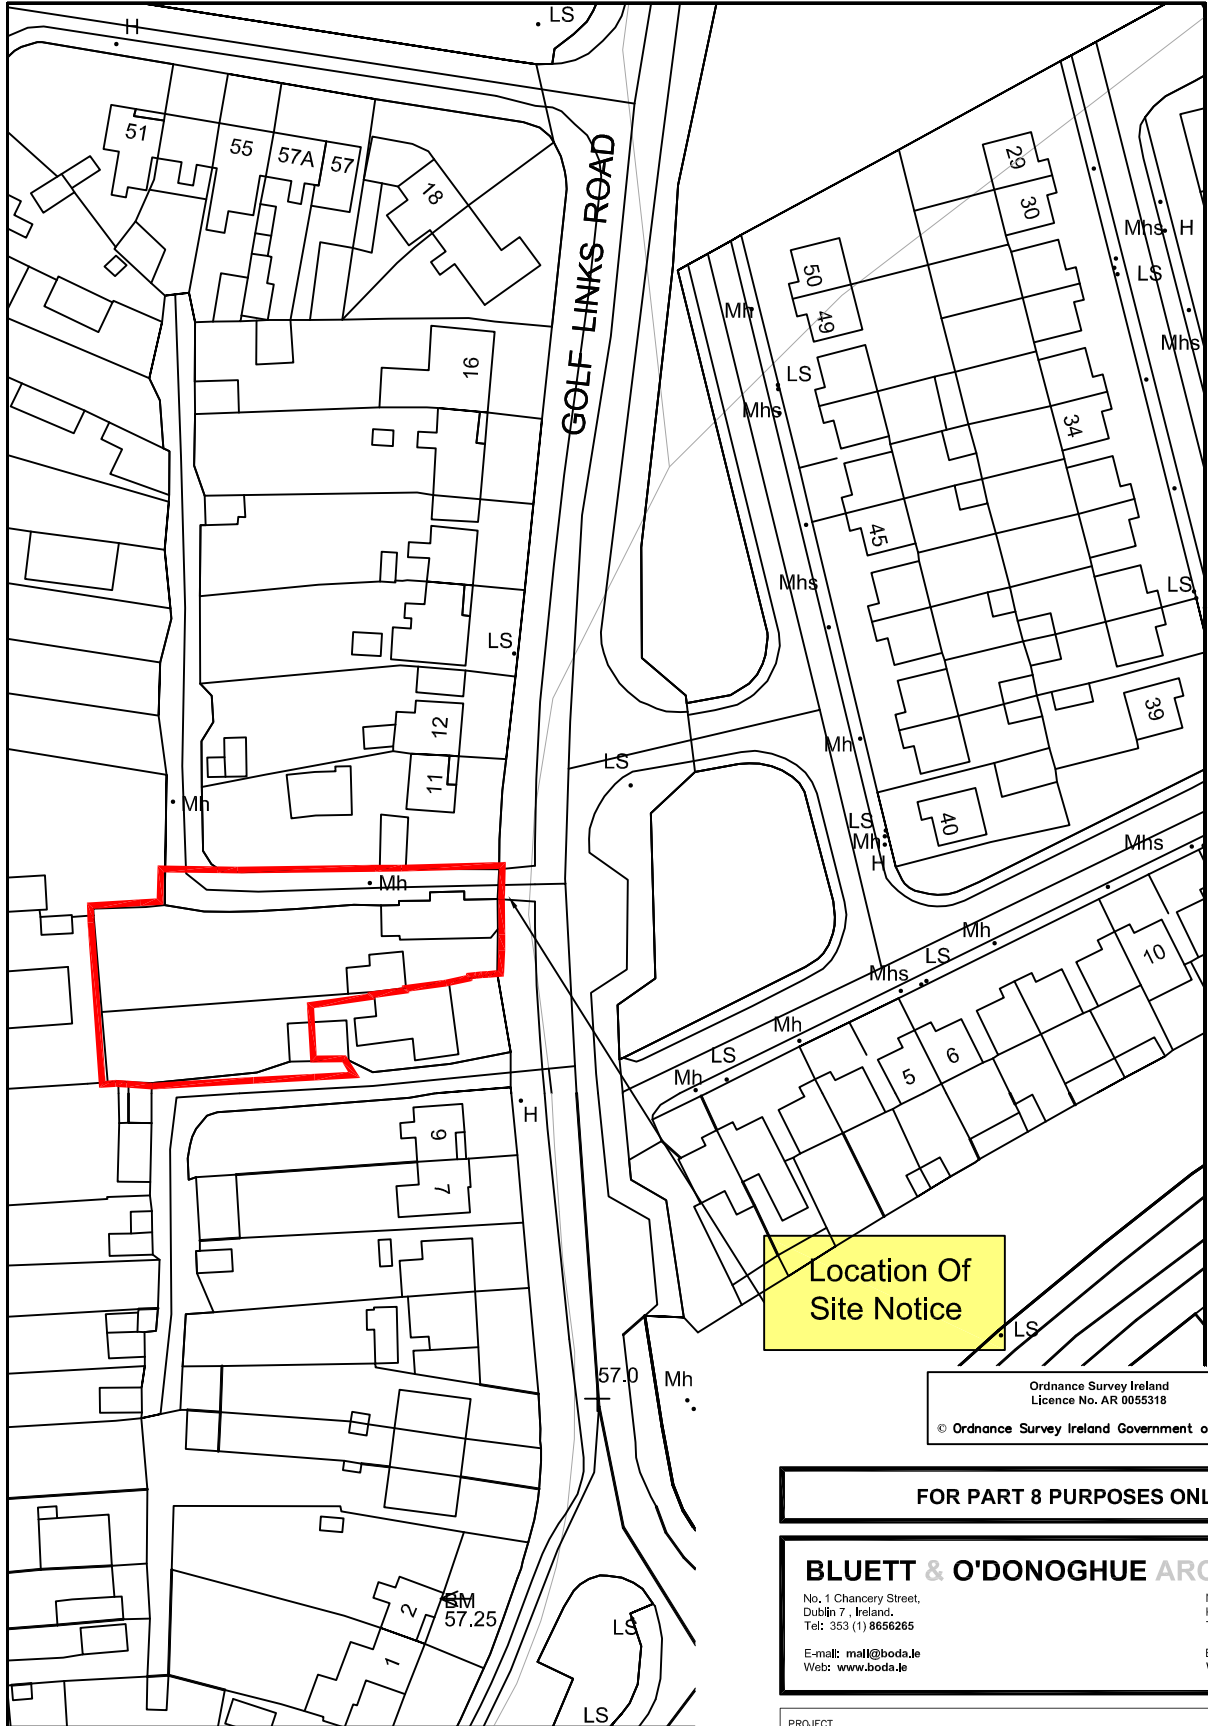

Location Of Site Notice

Ordnance Survey Ireland
 Licence No. AR 0055318
 © Ordnance Survey Ireland Government of Ireland


FOR PART 8 PURPOSES ONLY

BLUETT & O'DONOGHUE ARCHITECTS
 No. 1 Chancery Street, Dublin 7, Ireland. Tel: 353 (1) 8656265
 E-mail: mail@boda.ie Web: www.boda.ie
 No. 2 John Street, Kilkenny, Ireland. Tel: 353 (56) 7762907
 E-mail: mail@boda.ie Web: www.boda.ie

PROJECT
Proposed Development of Residential Units at Golf Links Road
 CLIENT
 Kilkenny County Council

DRAWING TITLE:
Site Location Map OS MAP REF. 4766-05, 4705-25

DRAWN Peter Hanly	CHECKED Peter Bluett	PROJECT REF 18-040	
DATE Feb 2019	SCALE 1:1000 @ A4	DRG NO. P-1	REV
© Copyright of Bluett & O Donoghue Architects			

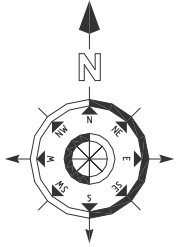

651261 mE

656959 mN