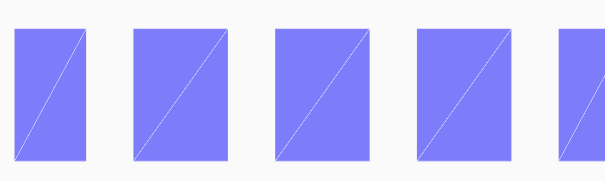
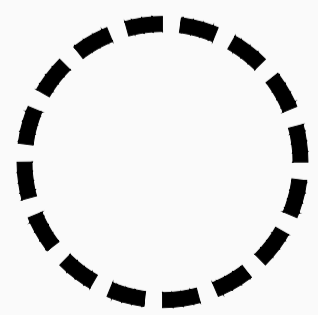


Potential Drainage Outfall location for Minor Scheme (Skelpstown Stream)

Mooncoin Village

LEGEND:

 Preferred Route Corridor
1 Blue (A-B) 1.9km

 Tie-In locations A & B as shown

NOTES:

1. The proposed tie-in locations are subject to alteration pending the completion of Phase 3 Preliminary Design & Road Safety Audits.
2. Interactions with the existing road network & private access issues will be determined during Phase 3 Preliminary Design & having due regard to TII Standards & Road Safety Audits.
3. The impacts if any on properties, structures or buildings will be determined at a later date along with the Land Acquisition.

DO NOT SCALE

F1	3/07/19	Ready For Public Display	JL	TB	GJ
Revision	Date	Description	Drawn by	Checked by	Approved by

Client
KILKENNY COUNTY COUNCIL
 COUNTY HALL
 JOHN STREET
 KILKENNY

Tel: (056) 7794000
 e-mail: secretar@kilkennycoco.ie

Design
TRAMORE HOUSE
 REGIONAL DESIGN OFFICE
 TRAMORE
 CO. WATERFORD

Tel: (051) 390130
 e-mail: natroads@thrdo.com

Approved by: G.Jones (GJ)
 Checked by: T.Brennan (TB)
 Drawn by: J. Leacy (JL)
 Scale: 1:2500 (at A1)
 Rev. Date: 3/07/2019

Project Title:
N24 Carrick Road Improvement Scheme

Drawing Title:
Public Display - Preferred Route Corridor

Drawing Number: KK1613403-P2-RS-046

NRA Project No.: **KK/16/13403**
 TH Project No.: **TH/16/030**
 Project Folder No.: **5.2.1** Rev.: **F1**
 Pdf Drawing: **KK1613403-P2-RS-046F1**