


NOTES:

- GENERAL NOTES:**
1. THIS DRAWING TO BE READ IN CONJUNCTION WITH ALL RELEVANT ARCHITECTS, SERVICE ENGINEERS DRAWINGS & SPECIFICATIONS.
 2. ALL LEVELS ARE STRUCTURAL UNLESS NOTED OTHERWISE.
 3. ALL WORKS TO BE CARRIED OUT IN ACCORDANCE WITH THE RELEVANT BUILDING REGULATIONS.
 4. DO NOT SCALE - WORK TO FIGURE DIMENSIONS ONLY.

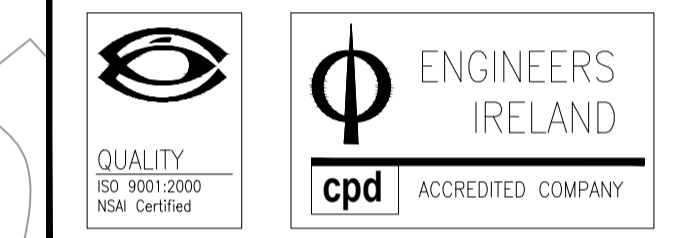

Referenced drawings	
Dwg No.	Dwg Title

Issue register					
Rev.	Date	Description	Own.	Chkd.	Appvd.
PL1	08.02.19	PLANNING ISSUE	PP	PF	NP
PL2	23.02.19	PLANNING ISSUE	PP	PF	NP

Client: KILKENNY COUNTY COUNCIL

Job Description: CROKERS HILL HOUSING DEVELOPMENT

Status: PLANNING ISSUE

Drawing Title: SWEPT PATH ANALYSIS FIRE TENDER

Project No: 18KK003 Drawing Ref: C-030 Rev: PL2


Date: 07.02.19 Scale: A1 - 1/500 & A3 - 1/1000

Drawn By: P.FUNCHEON Checked By: N.PATTERSON Approved By: N.PATTERSON



Gas House Lane, Kilkenny (0843) 7764710 (0843) 7723223 info@hayeshiggins.com
58 Fitzwilliam Square, Dublin 2 (01) 4623221 (01) 4625004 admin@hayeshiggins.ie

**SWEPT PATH ANALYSIS
FIRE TENDER**
SCALE 1:500

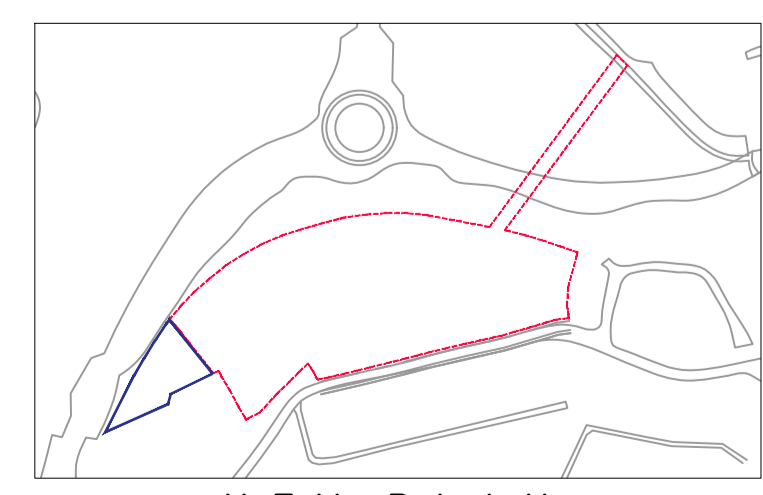

KEY PLAN
N.T.S. SCALE