


NOTES:

- GENERAL NOTES:**
1. THIS DRAWING TO BE READ IN CONJUNCTION WITH ALL RELEVANT ARCHITECTS, SERVICE ENGINEERS DRAWINGS & SPECIFICATIONS.
  2. ALL LEVELS ARE STRUCTURAL UNLESS NOTED OTHERWISE.
  3. ALL WORKS TO BE CARRIED OUT IN ACCORDANCE WITH THE RELEVANT BUILDING REGULATIONS.
  4. DO NOT SCALE - WORK TO FIGURE DIMENSIONS ONLY.

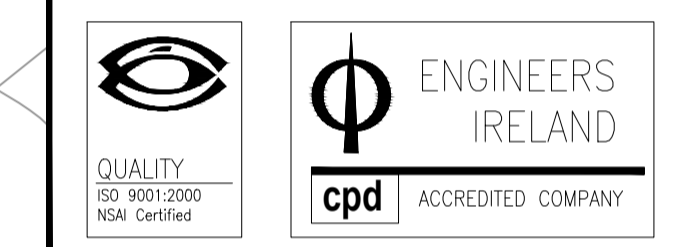

Referenced drawings	
Dwg No.	Dwg Title

Issue register					
Rev.	Date	Description	Own.	Chkd.	Appvd.
PL1	08.02.19	PLANNING ISSUE	PP	PP	NP
PL2	23.01.19	PLANNING ISSUE	PP	PP	NP

Client: **KILKENNY COUNTY COUNCIL**

Job Description: **CROKERS HILL HOUSING DEVELOPMENT**

Status: **PLANNING ISSUE**

Drawing Title: **SWEPT PATH ANALYSIS REFUSE LORRY**

Project No: **18KK003** Drawing Ref: **C-031** Rev: **PL2**


Date: **07.02.19** Scale: **A1 - 1/500 & A3 - 1/1000**

Drawn By: **P.FUNCHEON** Checked By: **P.FUNCHEON** Approved By: **N.PATTERSON**



Gas House Lane, Kilkenny (0845) 7164710 (0845) 7123223 info@hayeshiggins.com  
 58 Fitzwilliam Square, Dublin 2 (01) 4623221 (01) 4625004 admin@hayeshiggins.ie

**SWEPT PATH ANALYSIS  
REFUSE LORRY**  
SCALE 1:500

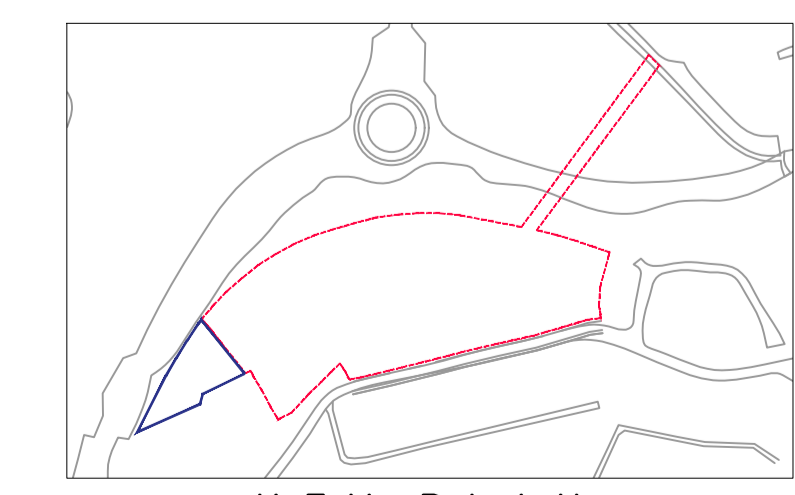

**KEY PLAN**  
N.T.S. SCALE