


Rev.	By	Date	Description
A	CS		

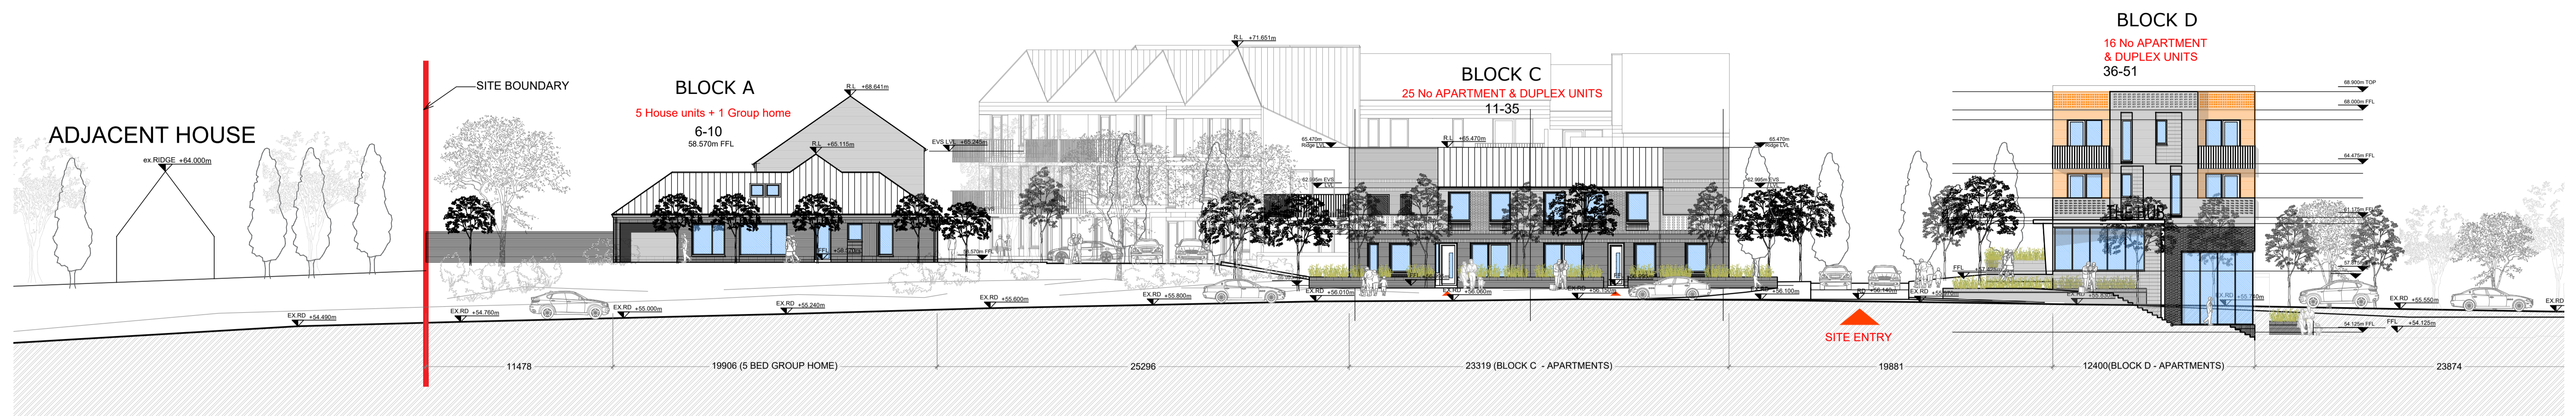


SITE SECTION 1-1 (Part 1)
Scale 1/200



SITE SECTION 1-1 (Part 2)
Scale 1/200



SITE SECTION 1-1
Scale 1/500

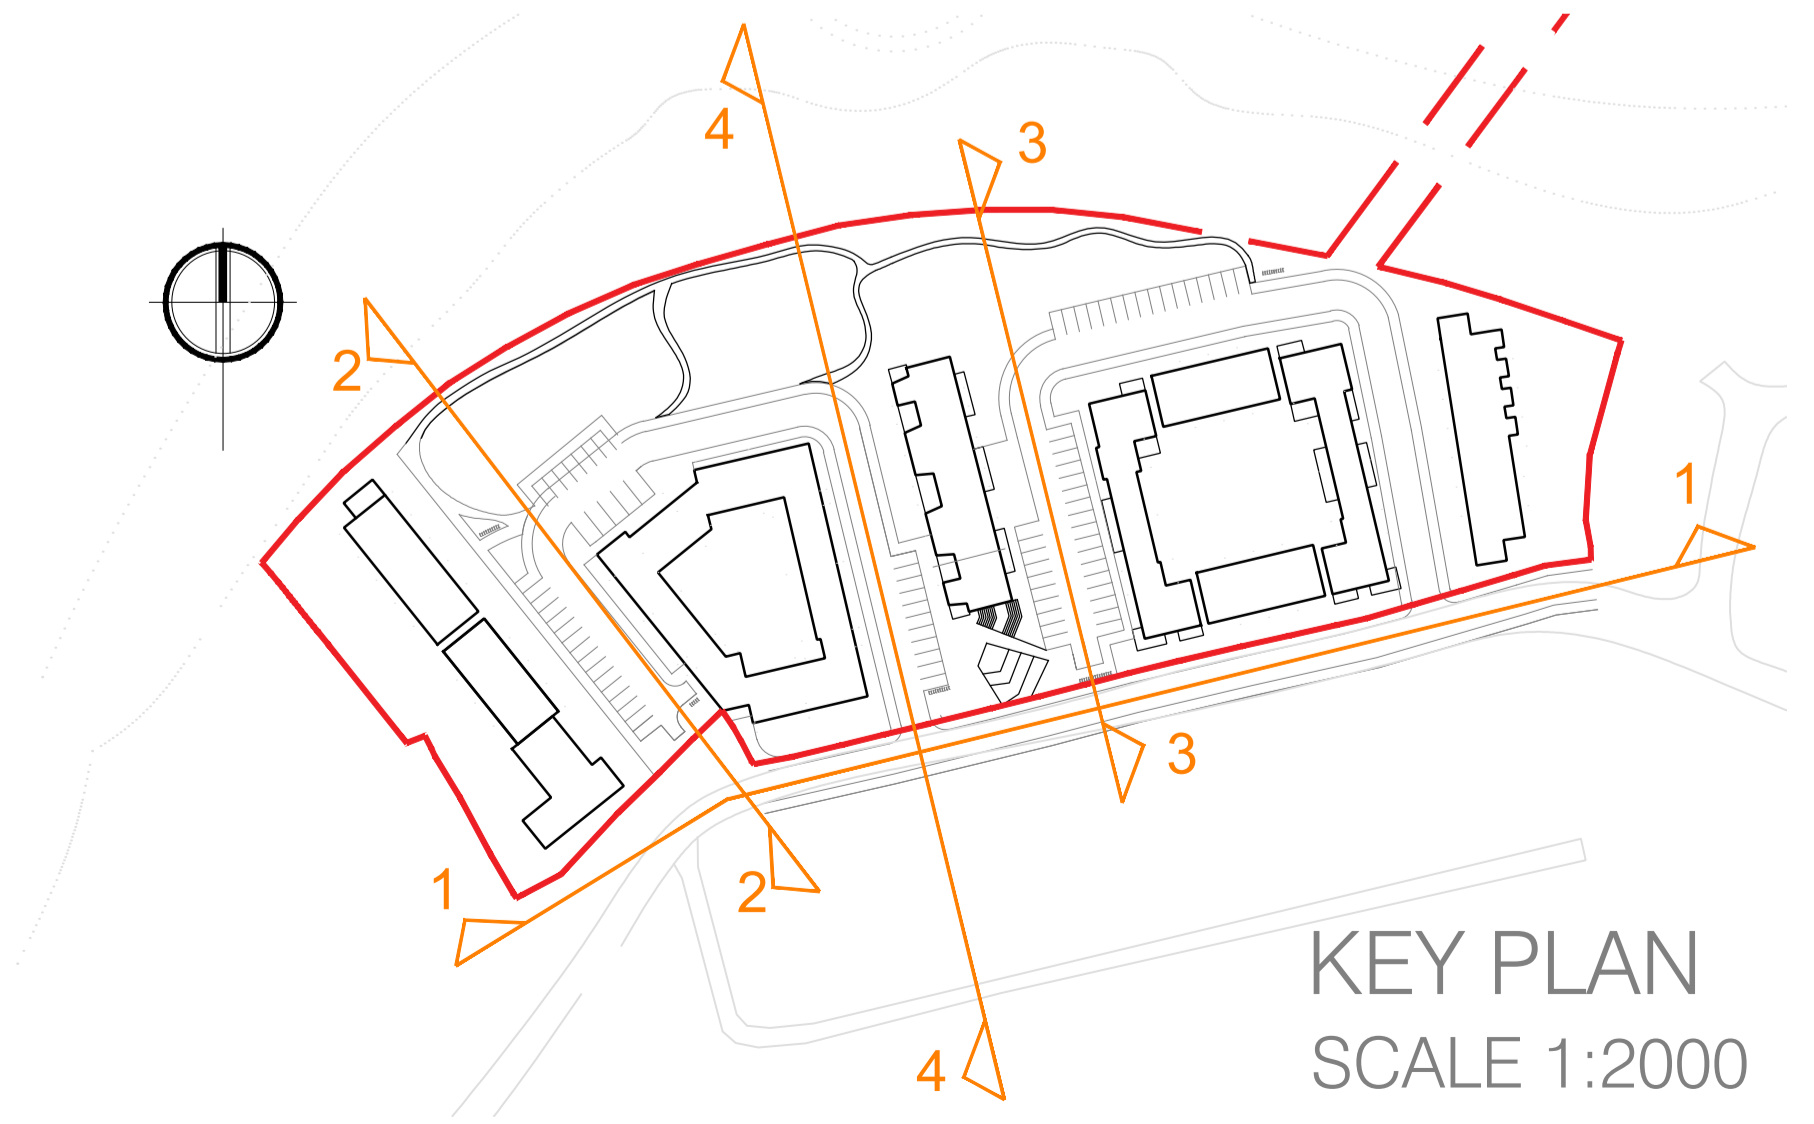

KEY PLAN
SCALE 1:2000

CPR Note:
All works to be carried out using proper materials which are fit for the use they are intended and for the condition in which they are to be used.
All materials used in connection with the works to comply with the Construction Products Regulation (EU) No. 305/2011 and the harmonised technical specifications/standards that fall within the remit of the CPR No. 305/2011

van Dijk Architects
MILL HOUSE, HILL STREET, DUNDALK, CO. DUBLIN
TEL: 0127-95554466 FAX: 0127-95544650
INFO@VANDIJKARCHITECTS.COM

DRAWING TITLE			
SITE SECTION I-I			
SCALE	DRAWING NUMBER	JOB	
1:500	1803-PA-004	CROKERS HILL	
DESIGNER	CALCULATOR	CLIENT	
AI	1803-PA-004	KILKENNY CO CO	
REVISION BY	DRAWN BY	DATE	
DC	VF	05.07.2019	

NOTE:
FIGURED DIMENSIONS MUST BE USED IN PREFERENCE TO STATED DIMENSIONS. ANY DIMENSIONAL DISCREPANCIES MUST BE REPORTED TO THE ARCHITECT IMMEDIATELY. THIS DRAWING REMAINS THE COPYRIGHT OF VAN DIJK ARCHITECTS. IT MUST NOT BE USED FOR ANY PURPOSES WITHOUT THE EXPRESS PERMISSION OF THE PRACTICE. DO NOT COPY OR REPRODUCE THESE DRAWINGS OR ANY ADDITIONAL INFORMATION WITHOUT THE EXPRESS APPROVAL OF vanDijk Architects