


Comhairle Chontae Chláir, Clonmel, Co. CLK 38.43  
Halls and Chambers, Seel Street, 50 Clonmel, Co. CLK

**TOPOGRAPHICAL SURVEY**  
SCALE 1:100

	Gateway
	Deciduous Tree
	Drawn to Size
	Sewer Manhole and details
	Gully and details
	Fence
	Eircom Cover
	Spotlight and Elevation (Built Surface)
	Spotlight and Elevation (Natural Surface)
	Armstrong Joint
	Stop Valves
	Fire Hydrant
	Building
	ESB/Eircom Pole and Cable
	Trees/Treeline
	Hedge/line
	Ditch/line
	Scrub/line
	Plant/line
	Tree Area
	Wall
	Embankment
	Top of Bank
	Bottom of Bank
	Flowerbed

I/A INACCESSIBLE  
TDC CONCRETE TOP  
KT KERB TOP  
WHL WINDOW HEAD LEVEL  
WCL WINDOW CILL LEVEL

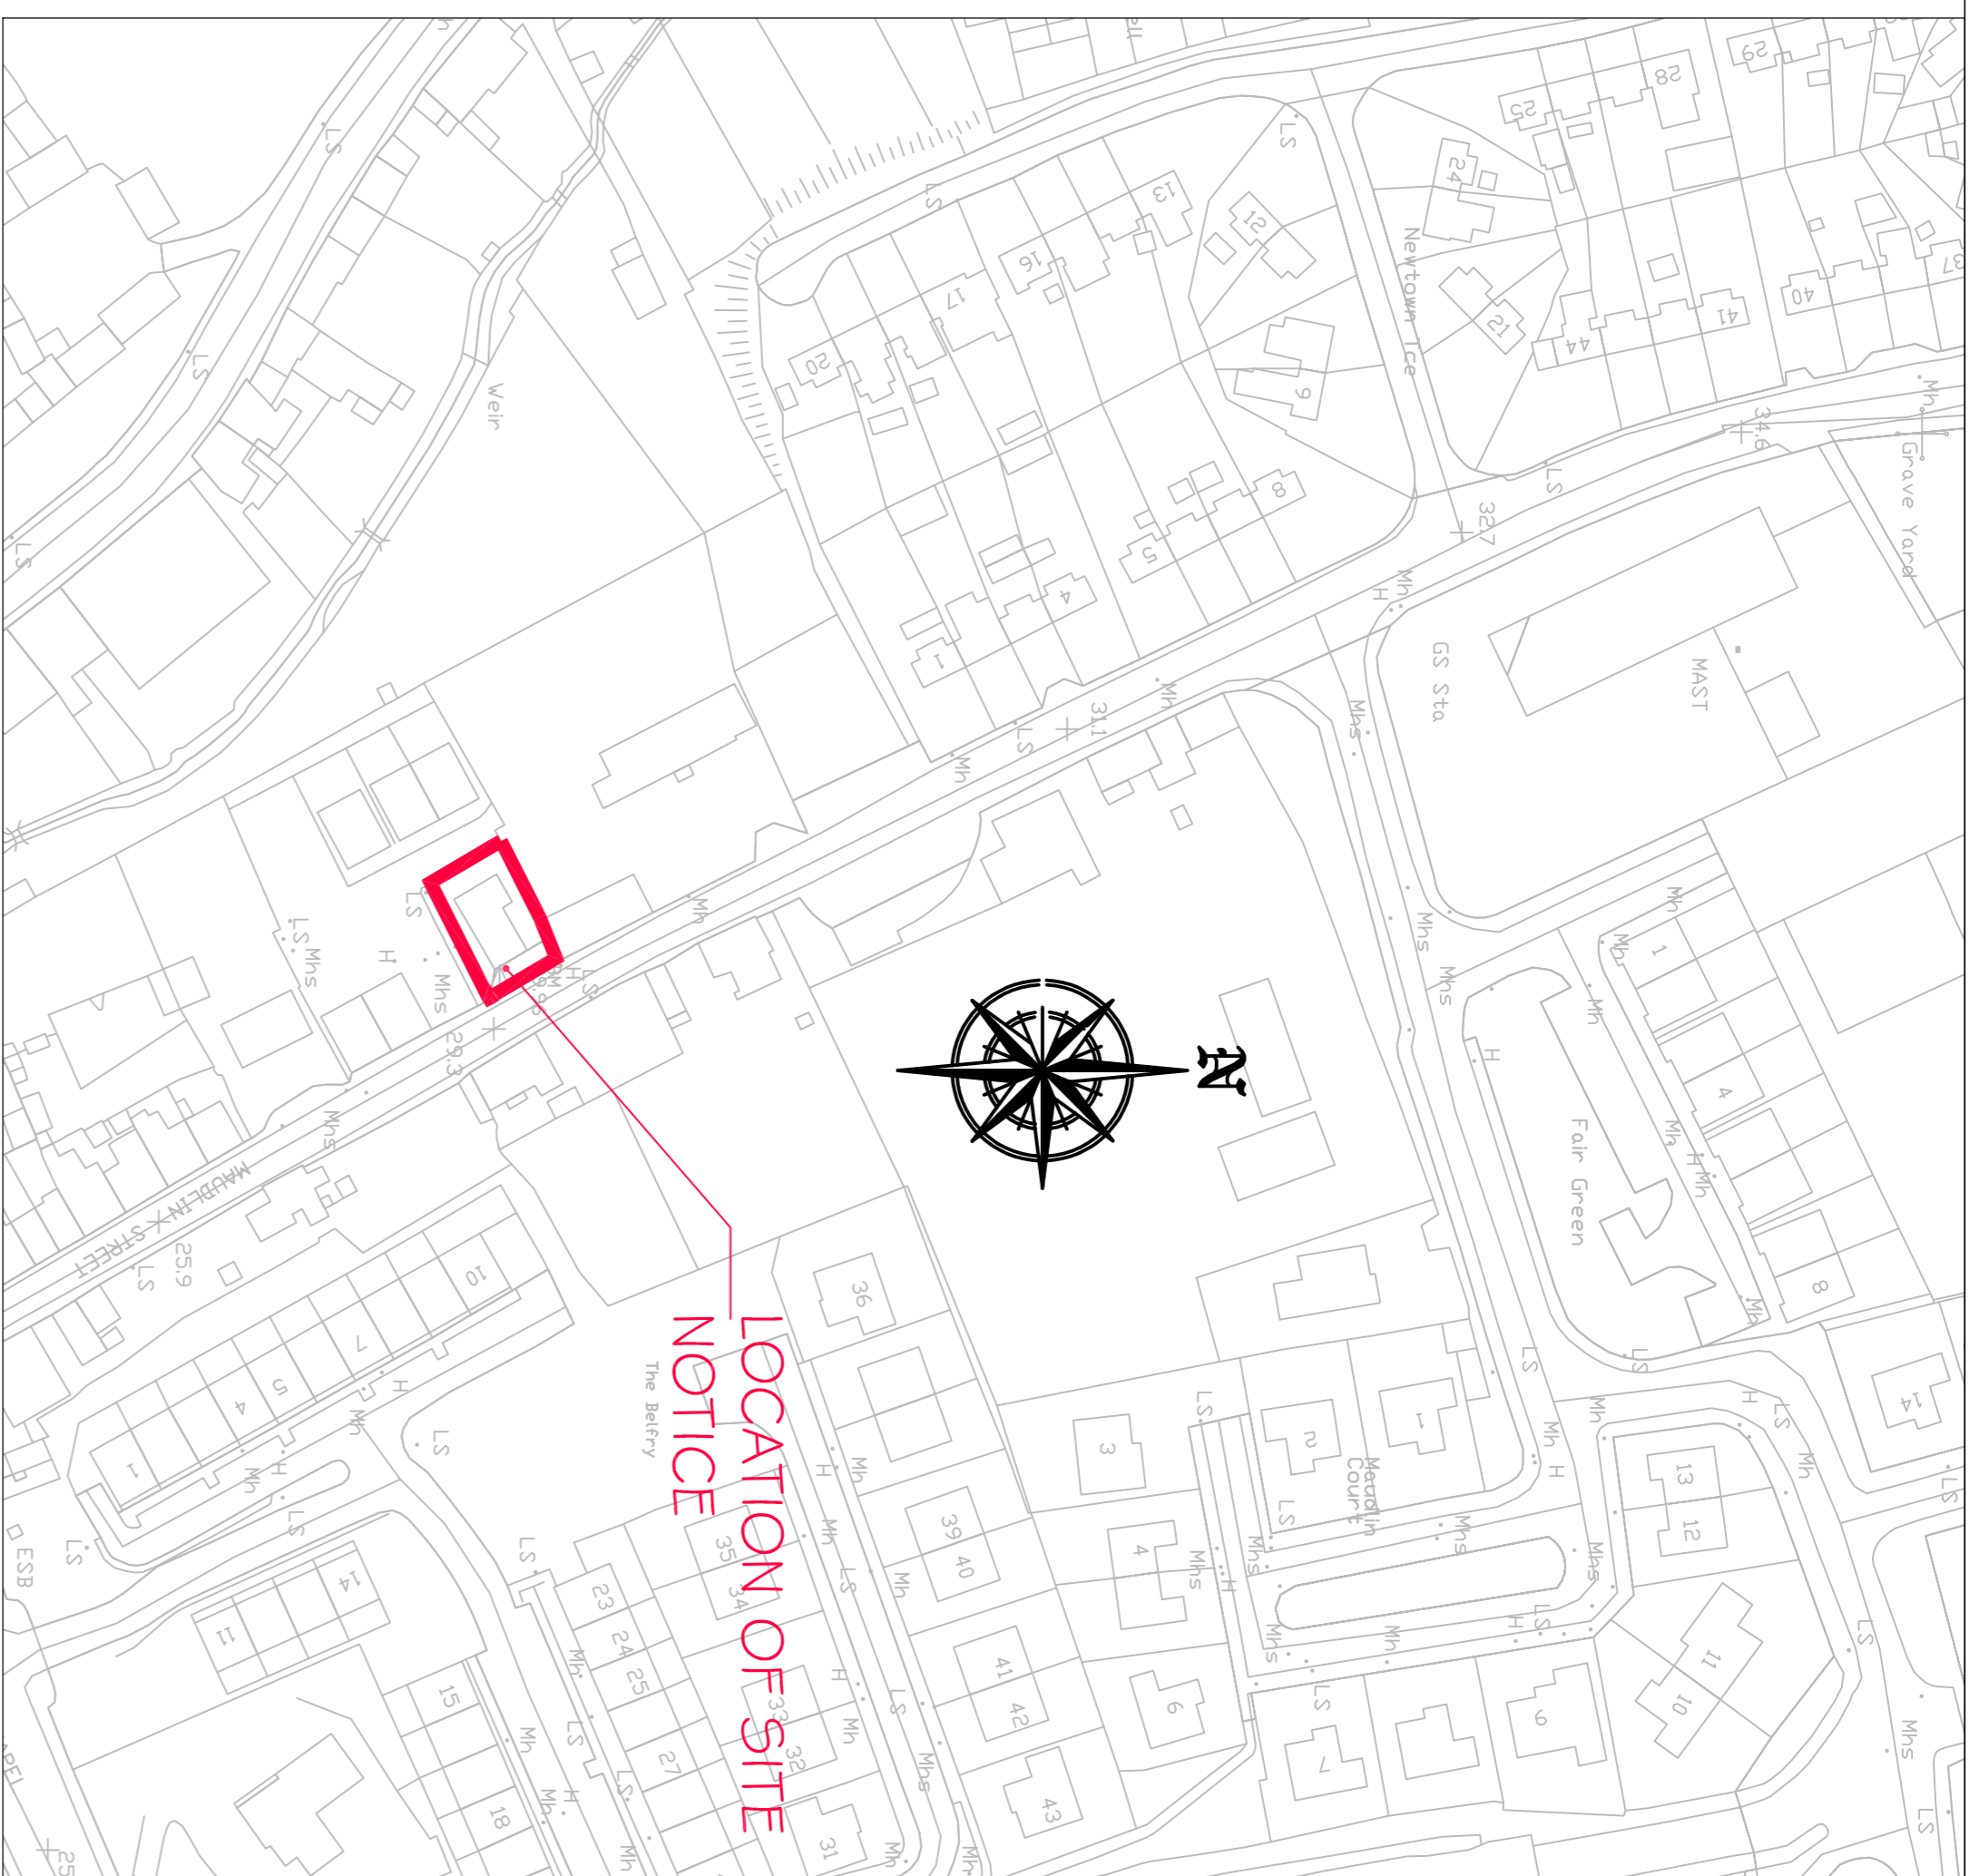

**SITE LOCATION MAP**  
SCALE 1:1000  
SITE OUTLINED IN RED

OS NO 5013-23 5073-04

PROGRESS:	PLANNING	X	TENDER	CONSTRUCTION
PROJECT:	OLD FIRESTATION CONVERSION MAUDLIN ST THOMASTOWN			
DRAWN:	SITE LOCATION TOPOGRAPHICAL SURVEY			
DRAWN BY:	PS	SCALE:	1:100 1:1000	
CHECKED BY:	EC	DATE:	JUNE 2020	
FILE NO:	HS 133	DRAWING NO:	PL-01	
ALL ORDNANCE SURVEY DATA BASED ON ORDNANCE SURVEY OF IRELAND MAP LICENCE NUMBER 2013/27/COMAILKENNY				

**HOUSING TECHNICAL SECTION**

**Kilkenny County Council**  
County Hall, John Street, Kilkenny

Tel: 056 7794000  
Fax: 056 7794001  
Email: [enquiries@kilkenny.ie](mailto:enquiries@kilkenny.ie)  
Website: [www.kilkenny.ie](http://www.kilkenny.ie)

Serving People - Preserving Heritage  
© COPYRIGHT RESERVED