


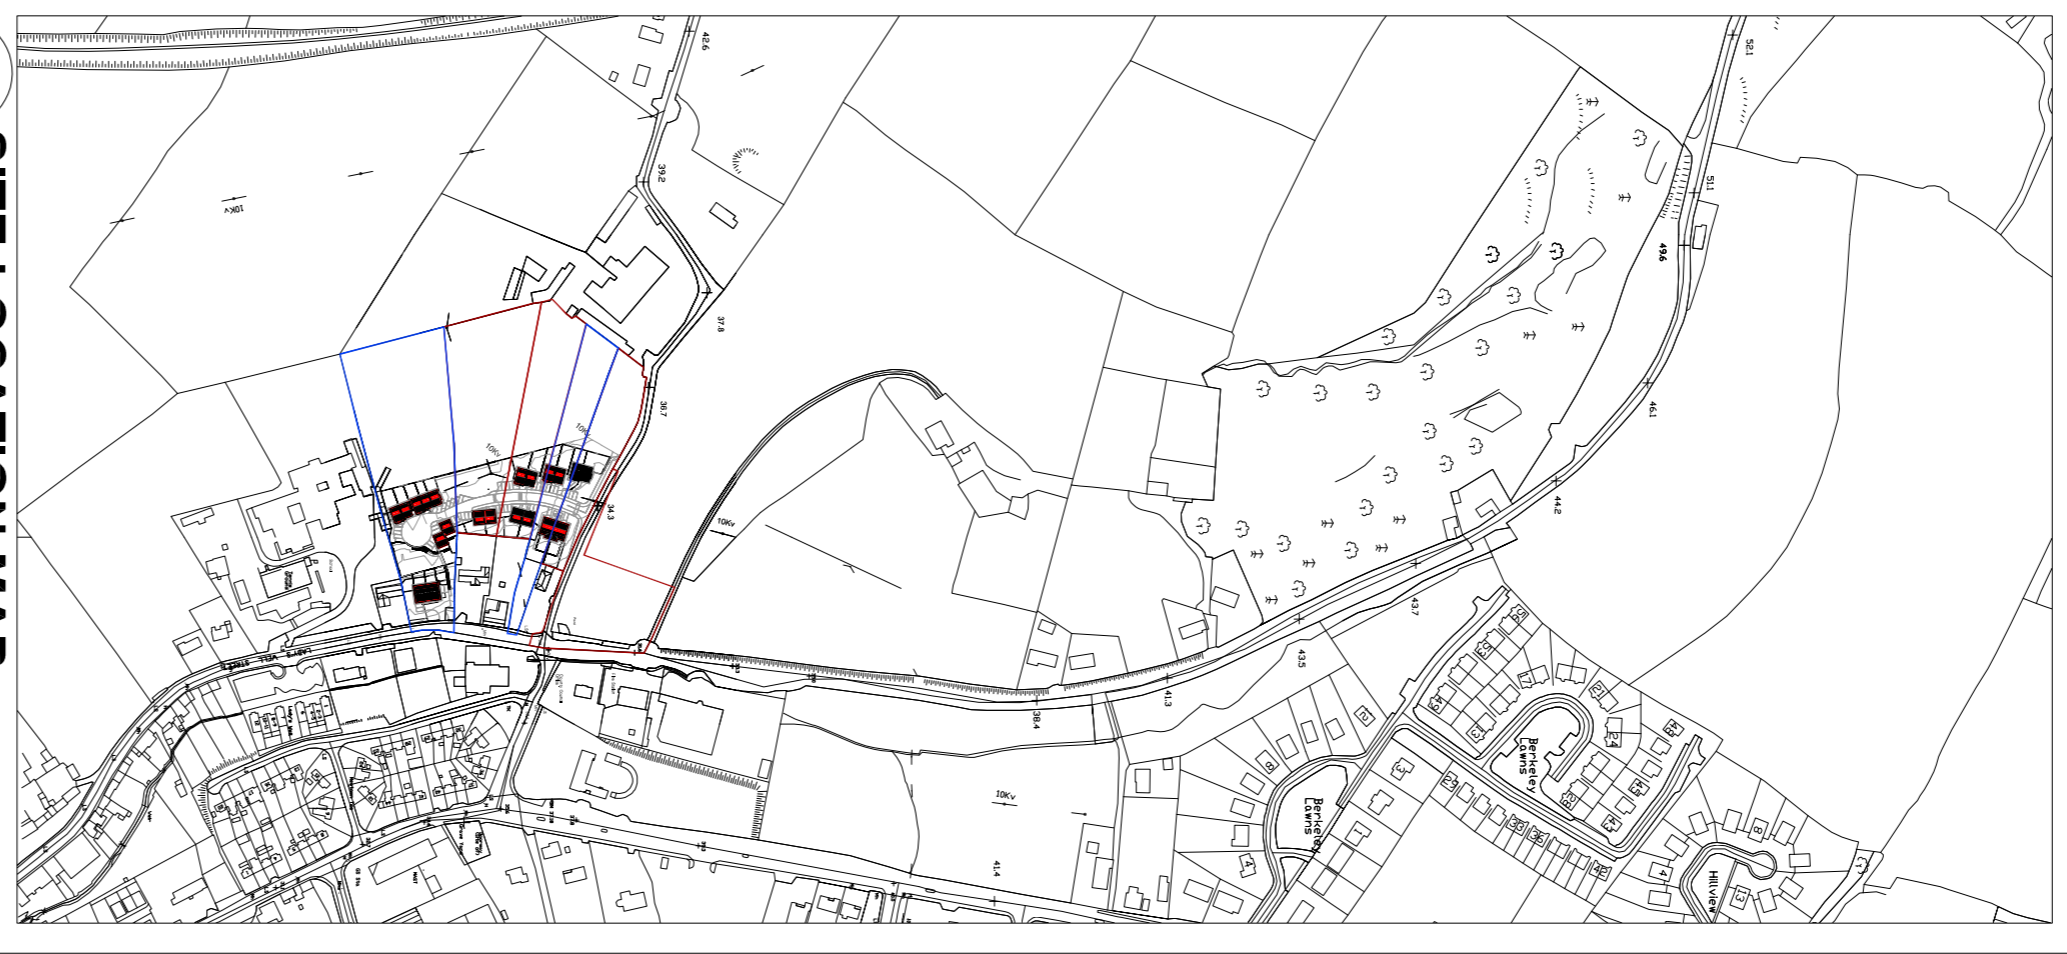

**LEGEND**

	TOTAL AREAS RED IN EDUCATIONAL TRAINING BOARD (E.T.B.) OWNERSHIP
	TOTAL AREAS RED IN SEAMUS FARRELL OWNERSHIP
	TOTAL AREAS BLUE IN KILKENNY COUNTY COUNCIL (K.C.C.) OWNERSHIP



THIS IS A COMPUTER GENERATED DRAWING OS-MAP REF. 5013-D-5013-23

REV.	DESCRIPTION	DATE

**HOUSING TECHNICAL SECTION**

**Kilkenny County Council**  
County Hall, John Street, Kilkenny

Tel: 056 779400  
Fax: 056 779401  
Email: [enquiries@kilkenny.gov.ie](mailto:enquiries@kilkenny.gov.ie)  
Website: [www.kilkenny.gov.ie](http://www.kilkenny.gov.ie)

**Serving People - Preserving Heritage**

© COPYRIGHT RESERVED

PROGRESS	PLANNING	TENDER	CONSTRUCTION

**PROJECT:** 25 UNITS AT LADWELL THOMASTOWN, CO. KILKENNY

**DRAWING:** EXISTING SITE OWNERSHIP LAYOUT

DRAWN BY:	EP	SCALE:	1:1,000 & 1:2,500 @A3
CHECKED BY:	PC/EC	DATE:	30/06/2020
FILE NO.:	HS118	DRAWING NO.:	HS118-02

ALL ORDINANCE SURVEY DATA BASED ON ORDINANCE SURVEY OF IRELAND MAP LICENCE NUMBER 2013/27/COMAKKILKENNY

**EXISTING SITE OWNERSHIP MAP**  
Scale 1:1,000 @ A3