
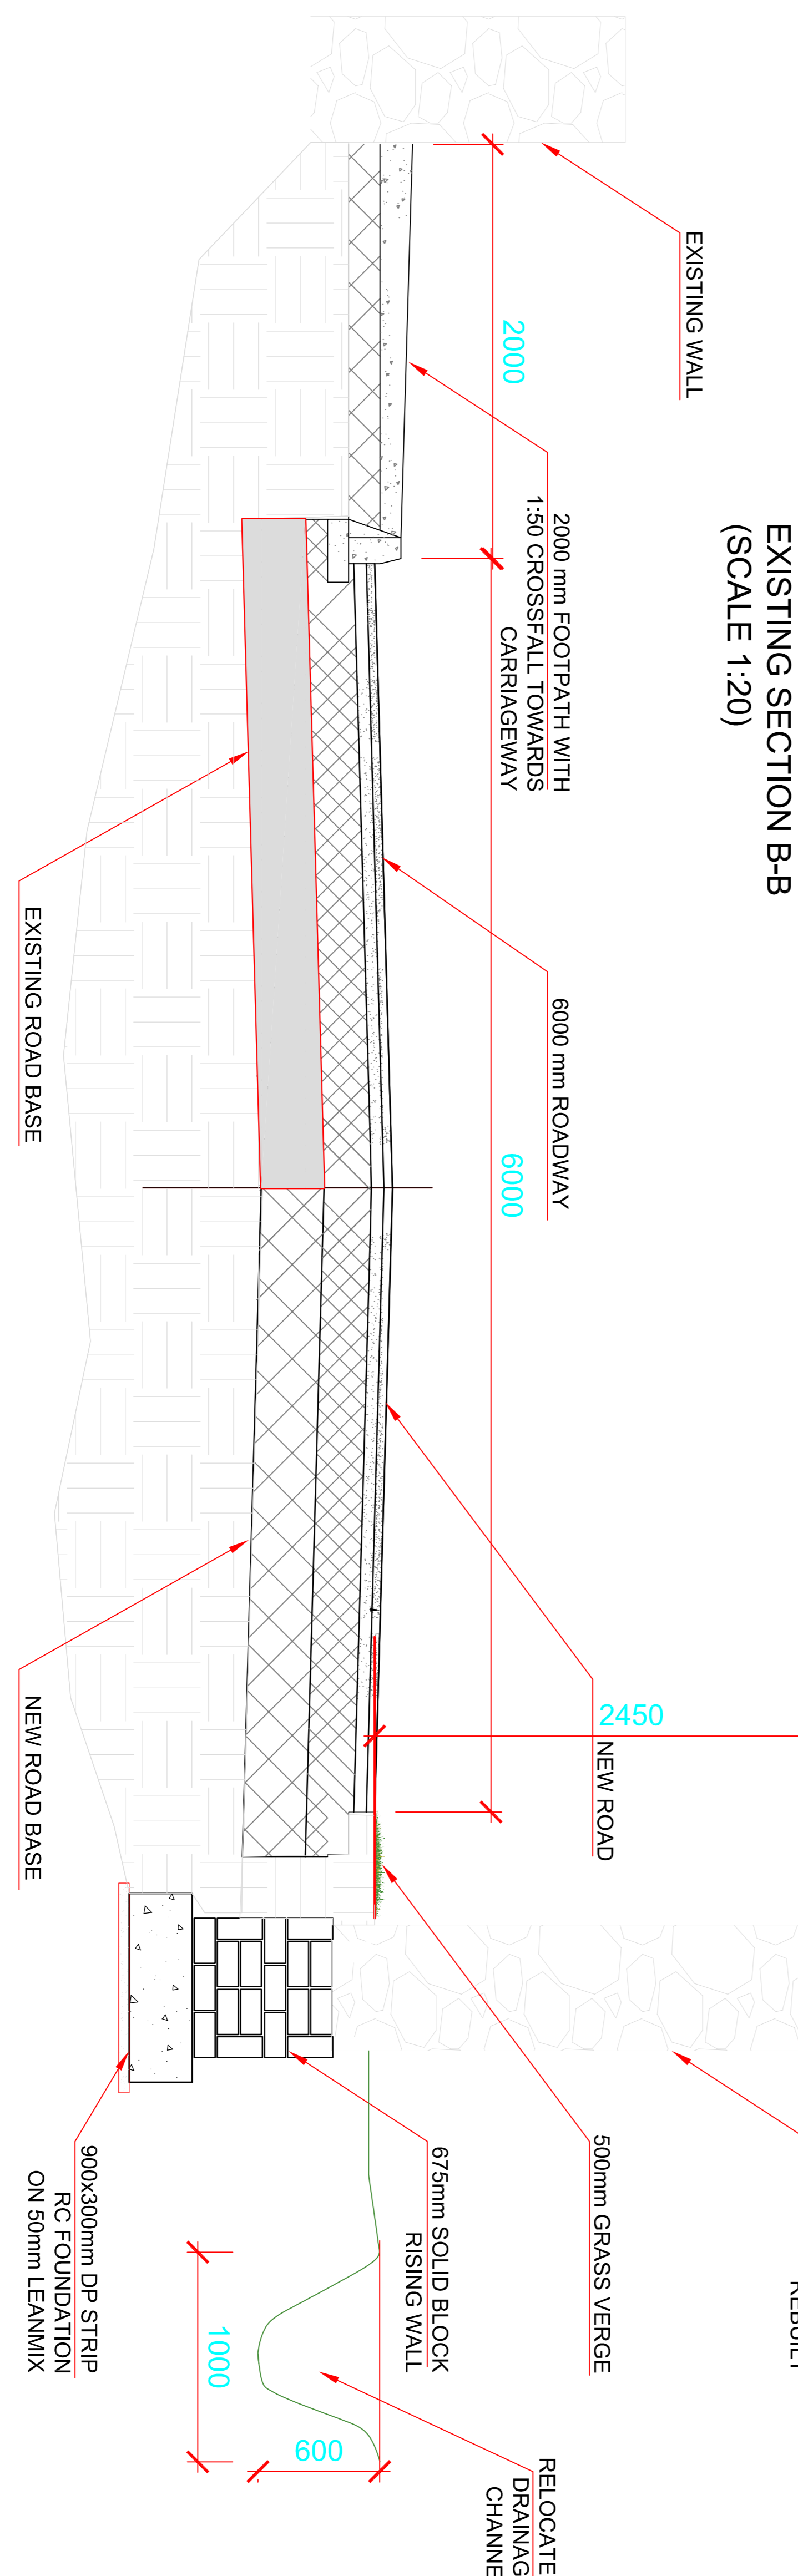
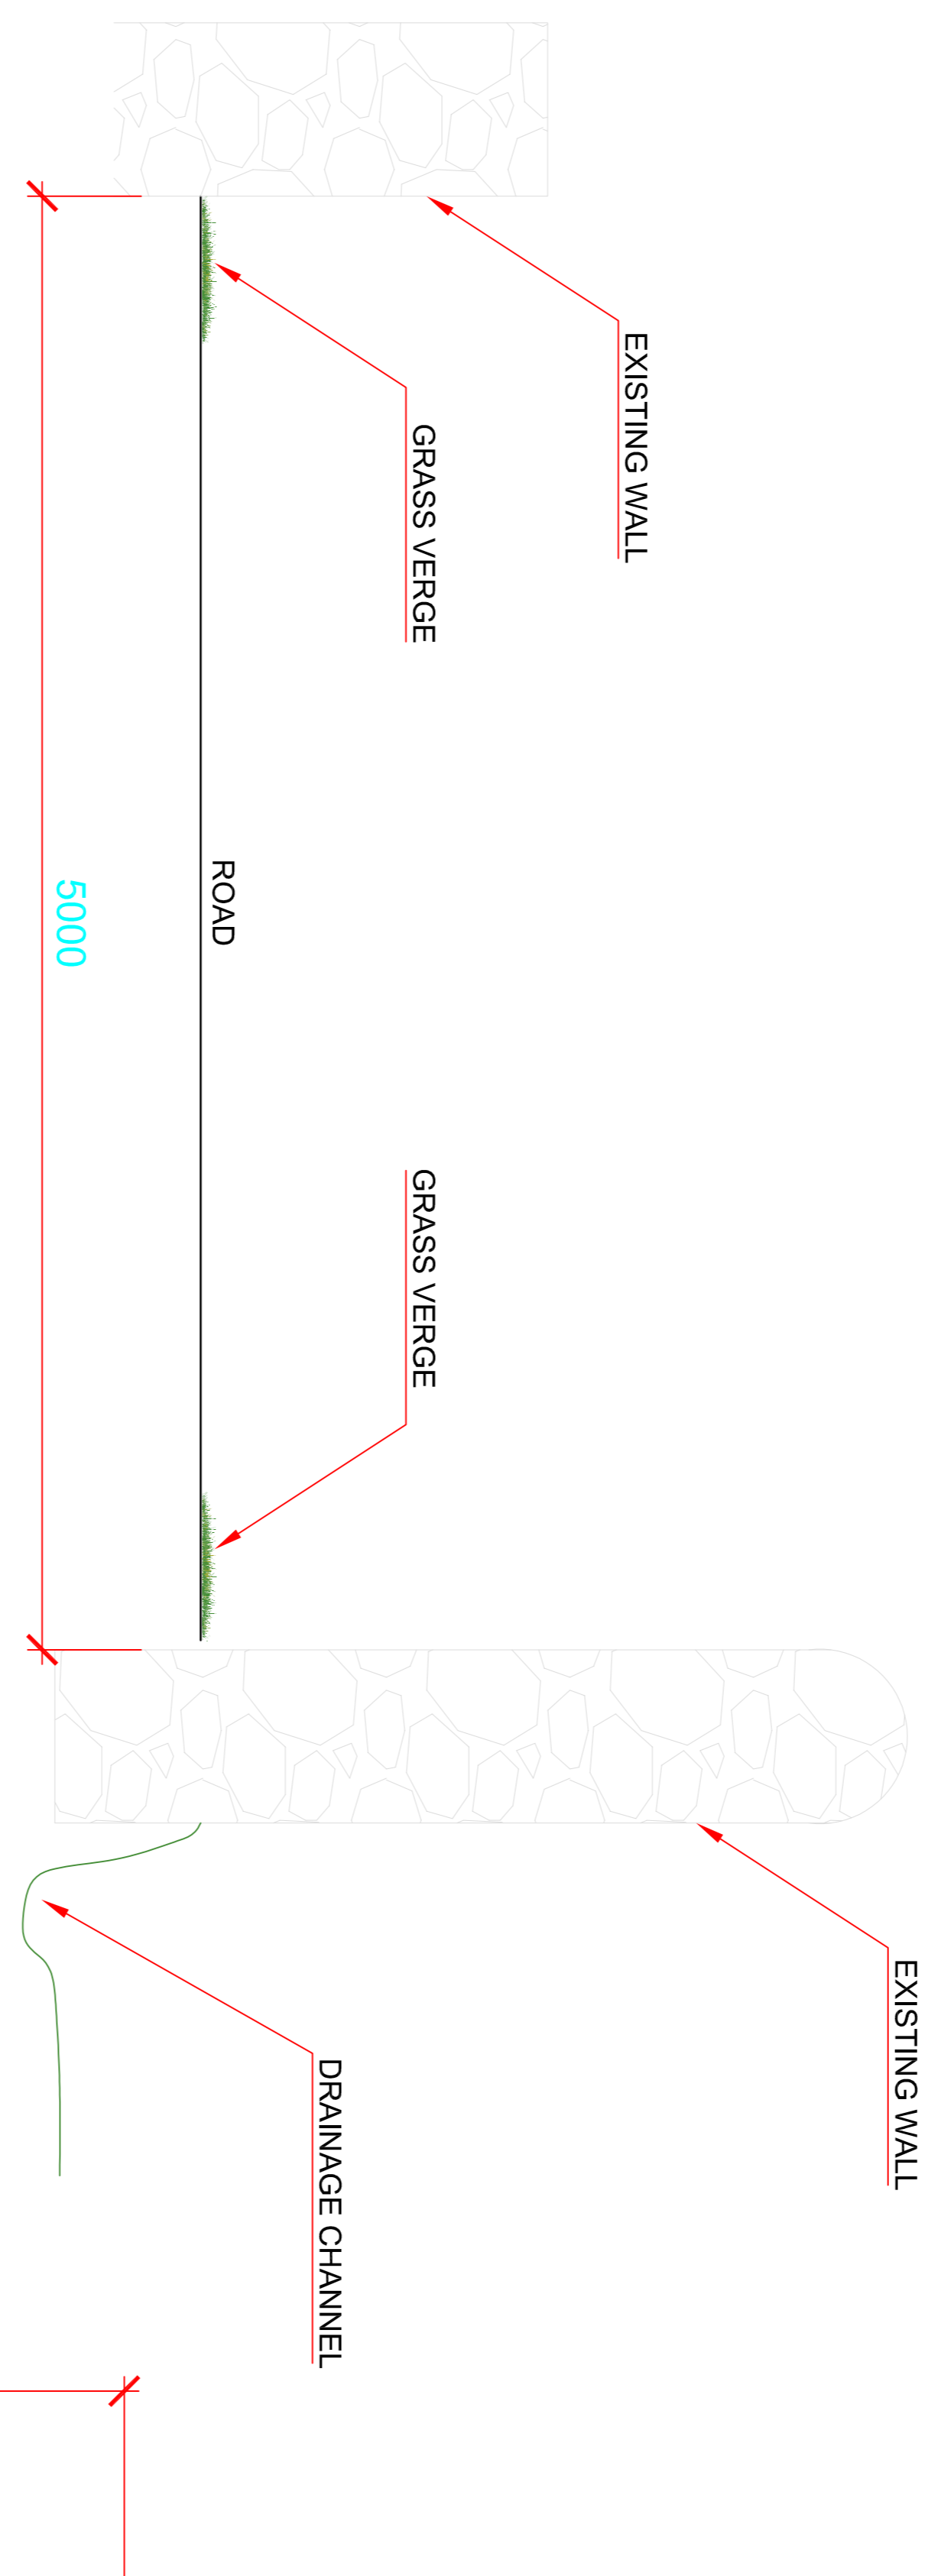


General Notes :

1. No part of this document may be reproduced or transmitted in any form or stored in any retrieval system without the written permission of the consulting engineer. Detailed drawings, specifications, and copyright notices are the property of the consulting engineer and shall remain confidential.
2. The contractor is responsible for checking all levels and dimensions on site and shall refer all discrepancies to the Engineer.
3. Construction purposes shall be used for CONSTRUCTION. shall be used for construction purposes.
4. Work to figured dimensions only. Do not scale print.
5. Check size of drawing sheet against dimension marks at bottom left hand corner of sheet.

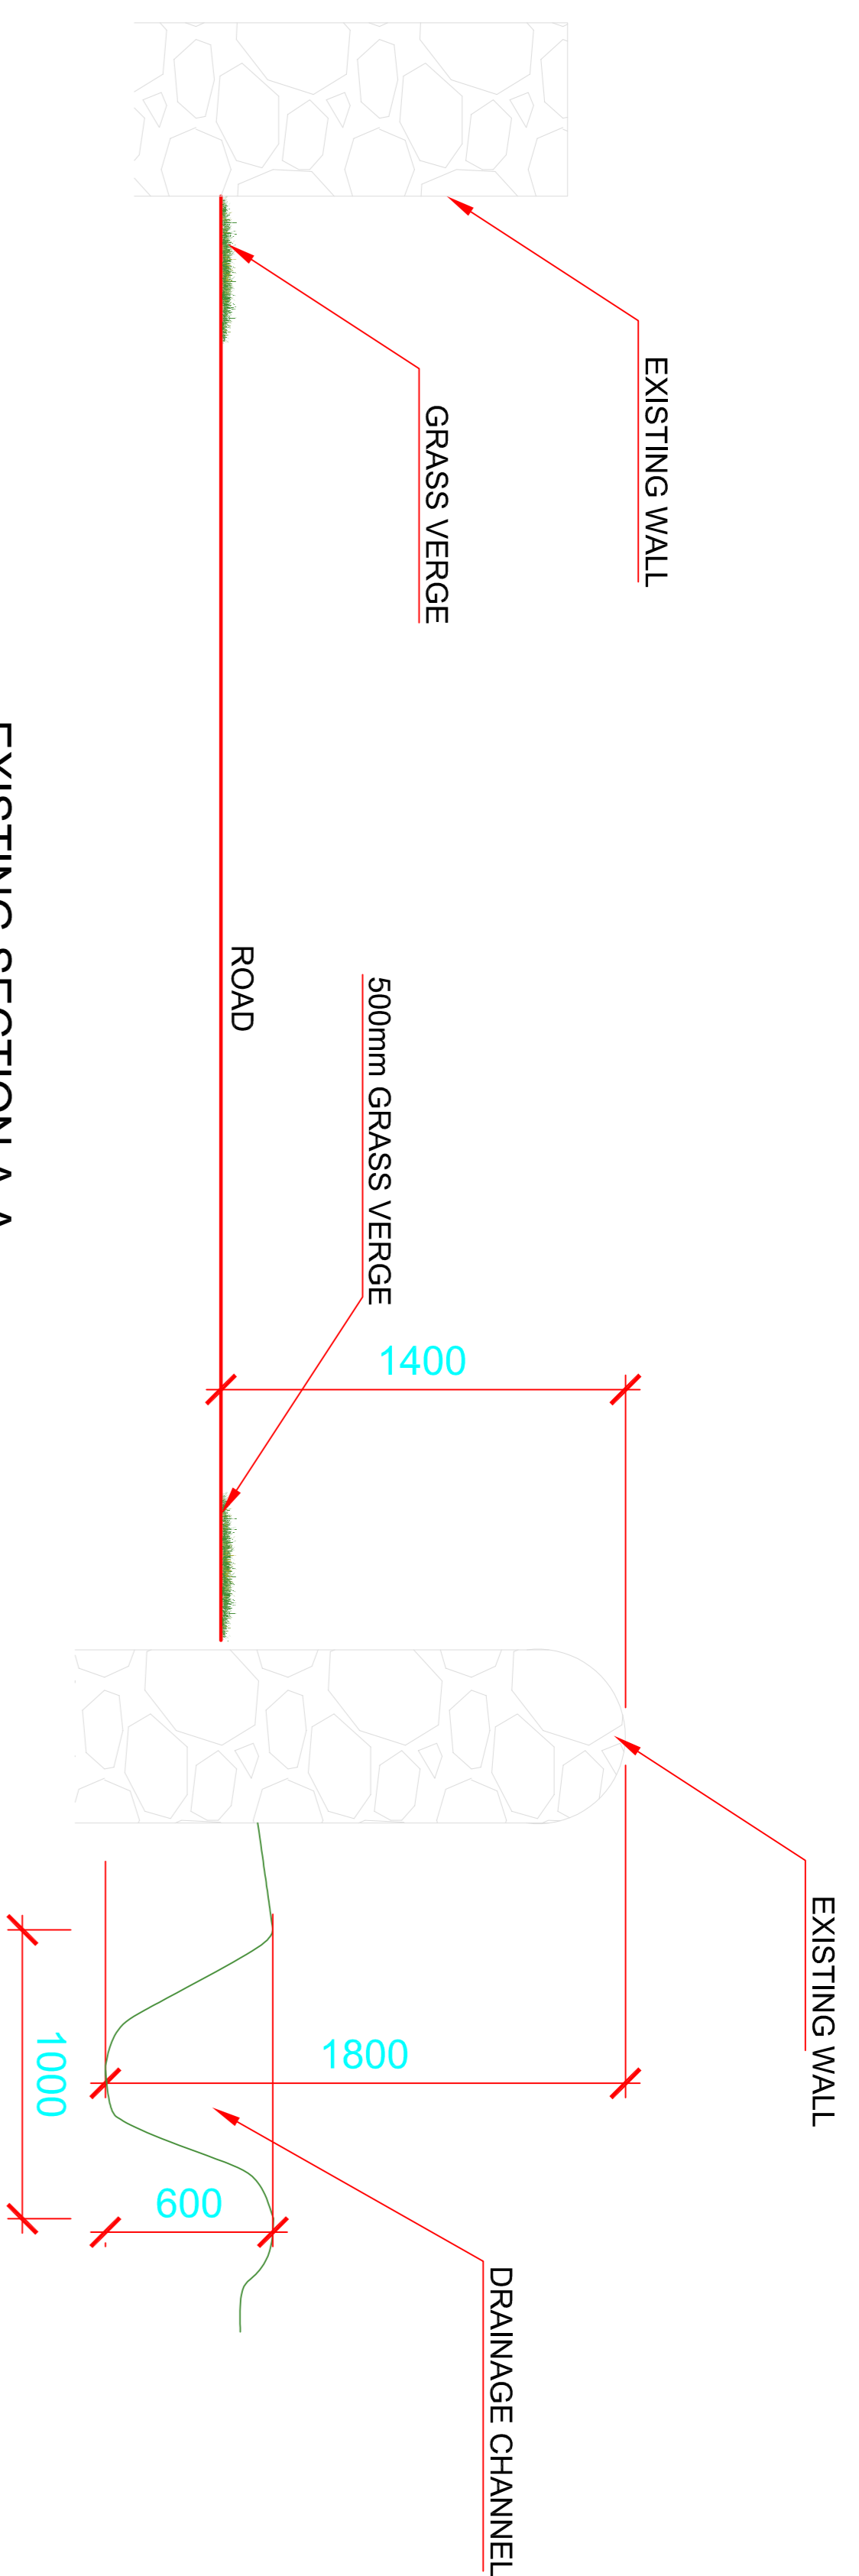

SHEET SIZE : A1
0mm 50mm 100mm

Rev.:	Note:	Date:	Drawn:	PN	Approved:	DOOS
P2		MARCH 20	PN			
P1		26 FEB. 20	PN			

Project: SOCIAL HOUSING DEVELOPMENT AT LADY'S WELL, THOMASTOWN, CO. KILKENNY

Project: Nelson House, Emmet Place, 110 Oronondo Street, Youghal, Co. Cork. t. +353 (0)24 92412 e. info@dtp.ie www.dtp.ie

Project: DAVIDKELLY PARTNERSHIP CHARTERED ENGINEERS

Project: SOCIAL HOUSING DEVELOPMENT AT LADY'S WELL, THOMASTOWN, CO. KILKENNY

Project: 19018

Project No.: 19018

Drawing No.: 112

Issue No.: P2

Purpose of Issue: PLANNING

Scale: 1:20

Title: ROAD CROSS SECTIONS