





1 Perspective View 1

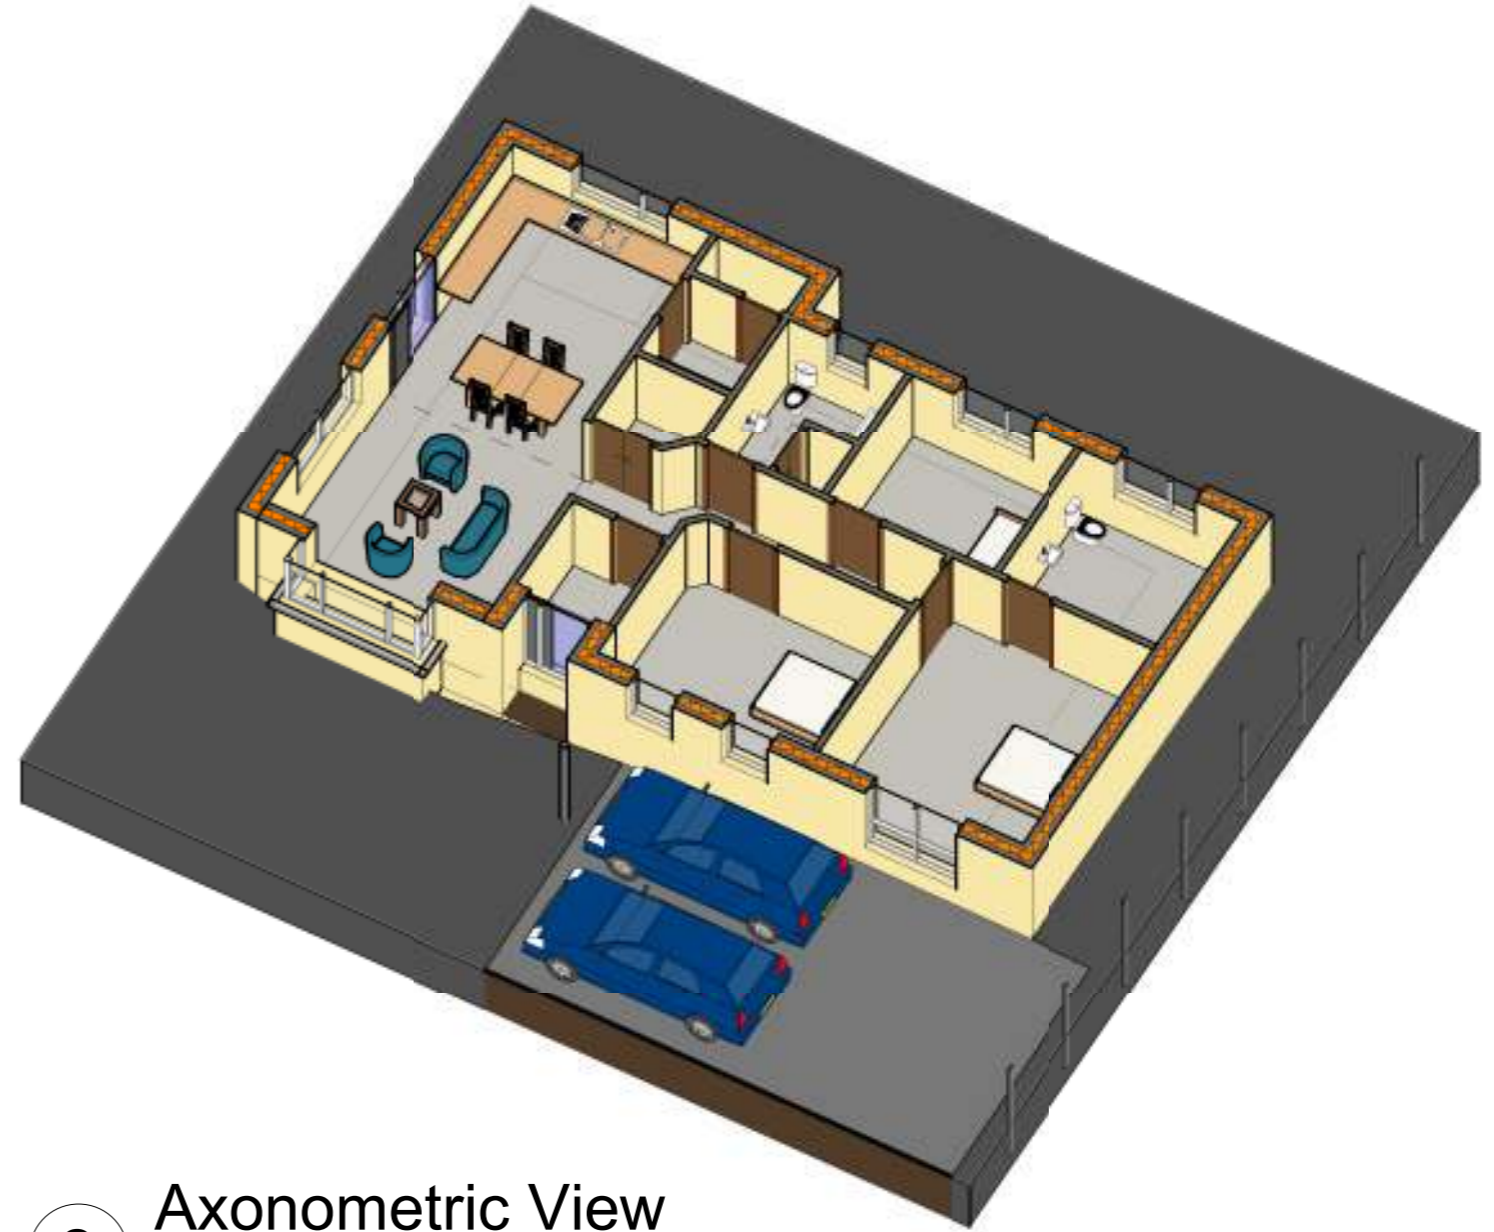

2 Axonometric View



3 Perspective View 2

DESCRIPTION	DATE
HOUSING TECHNICAL SECTION	
 <p>Kilkenny County Council County Hall John Street Kilkenny Tel: 056 7794000 Fax: 056 7794004 E-mail: info@kilkennycoco.ie Webpage: www.kilkennycoco.ie Serving People - Preserving Heritage © COPYRIGHT RESERVED</p>	
STAGE: <input checked="" type="checkbox"/> PLANNING	<input type="checkbox"/> TENDER
<input type="checkbox"/> CONSTRUCTION	
PROJECT: Demolish Existing House and Construction of a new Single Storey House at 29 Circular Road, Kilkenny City	
DRAWING: Proposed 3D Views	
DRAWN BY: PT	SCALE: NTS
CHECKED BY: PS	DATE: 01/10/2020 11:53:25
FILE No. HS-154	DRAWING No. PL-06
ALL ORDNANCE SURVEY DATA BASED ON ORDNANCE SURVEY OF IRELAND MAP LICENCE NUMBER "2013/27/CCMA/KILKENNY"	