

Site Notice

Access road

Temporary compound

SITE LOCATION MAP 1:1000


Parks Department

Comhairle Chontae Chill Chainnigh  
Kilkenny County Council



County Hall John Street Kilkenny  
Telephone: (056) 779400  
Fax: (056) 7794004  
Website: www.kilkennycc.ie

Serving People - Preserving Heritage  
ALL ORDNANCE SURVEY DATA BASED ON ORDNANCE SURVEY OF IRELAND MAP LICENCE NO. KILKENNY-COM-0007

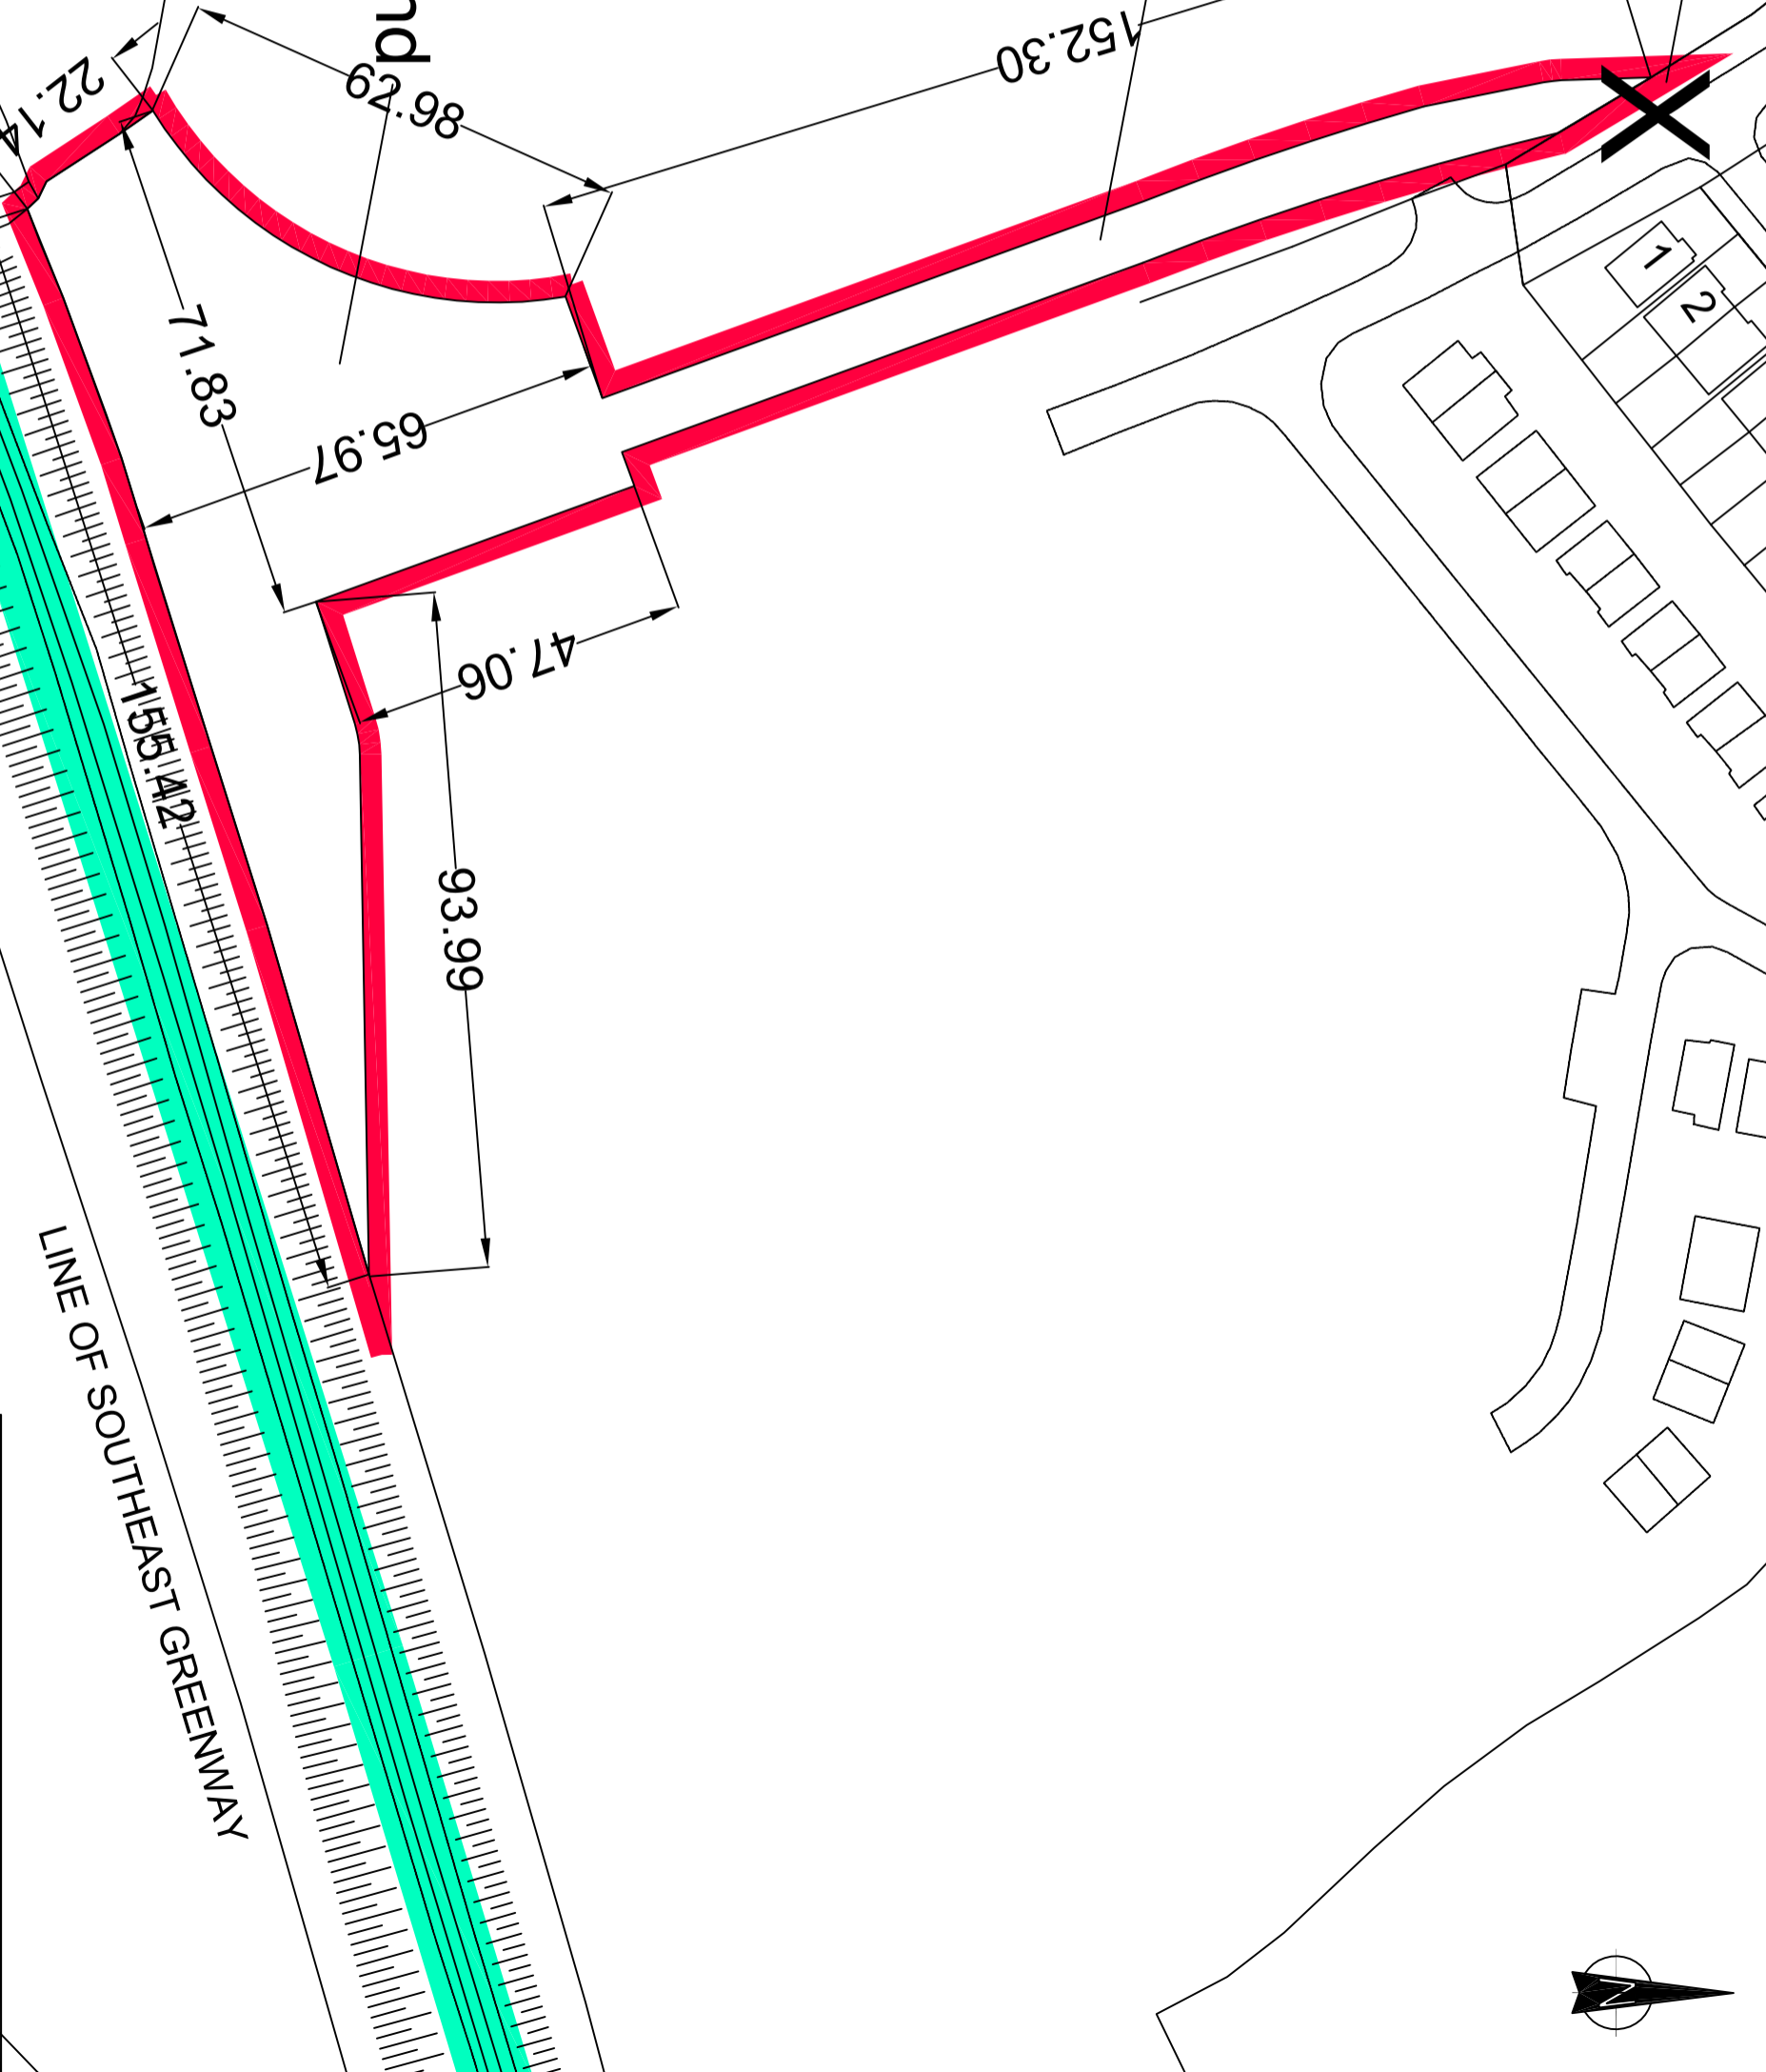

SITE OUTLINED IN RED

SITE AREA - 0.5HA

X = SITE PUBLIC NOTICE LOCATION

OSI MAP REF - 5632-A,B,C & D

SITE ITM COORDINATES - 662414 613233

SITE TOWNLAND - ABBEYLANDS & RATHCULLIHEEN Td

DEVELOPMENT:		PART 8 APPLICATION- Temporary compound	
DRAWING:		SOUTHWEST GREENWAY	
DRAWING:		SITE LOCATION MAP	
DRAWN BY:	PM	SCALE:	1:1000 @ A3
ISSUE:	Part 8	DATE:	April 21
FILE NO.:		DRAWING NO.:	PL-002