

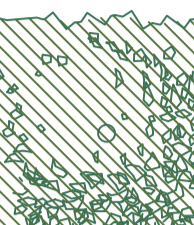
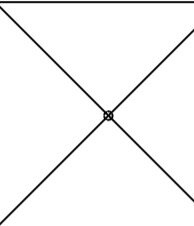
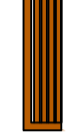



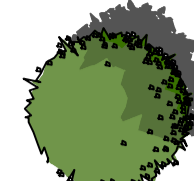



- LEGEND**
-  Standard Street Tree
  -  Espalier Tree
  -  Roof Form Tree
  -  3m square Parasol
  -  Bench seating
  -  Extents of Potential awnings to Outdoor Dining
  -  Raised Table Pedestrian Crossing
  -  Raised Planting Bed finished in Limestone with roof structure above
  -  Raised Platform finished in Limestone with Roof Structure above

Rev. No.	Date	Description	By	Chkd
A	May 22	First Issue	JJD	JN

Client  Kilkenny County Council  
Comhairle Chontae Chill Chainnigh

Project  
St. Kieran's Street & Market  
Yard Urban Enhancement  
Scheme

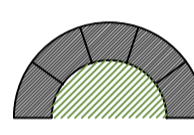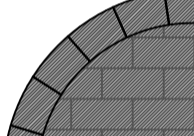Title  
Market Square

Scale 1:100 @ A1


Prepared by:	Checked by:	Date:
JJD	JN	June 2022
Project Director:	S. Kelly	
Drawing Status:	Draft	

**TOBIN Digby Brady**  
CONSULTING ENGINEERS **rmce**  
Rohan Meally Consulting Engineers

Drawing No. 11253 - 2305 Issue A




Aerial view from Western Corner of Square

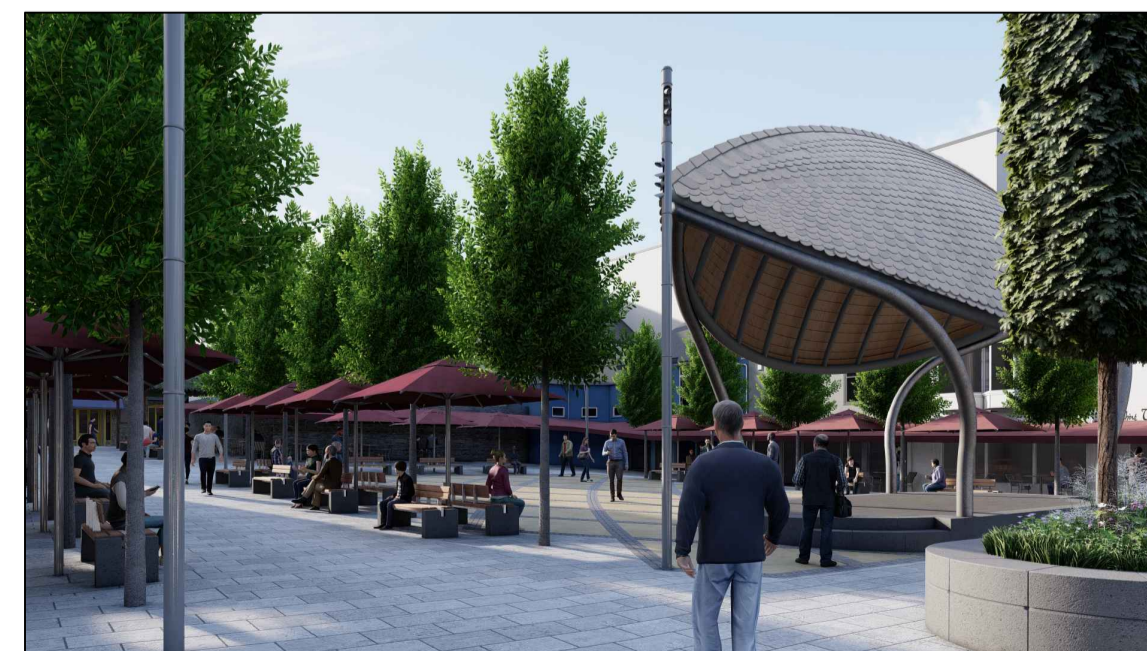

View from Eastern Corner of Square



View from St. Kieran's St.

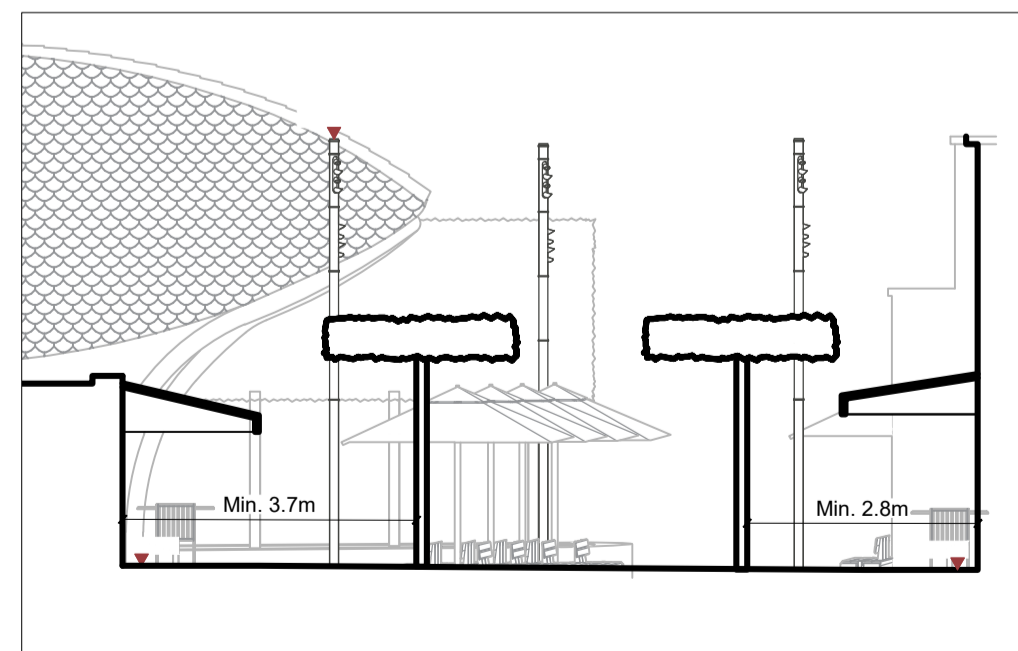

Section A-A  
Scale 1:100 @ A1

Scale 1:100  
@ A1

CYAL50233107  
©Ordnance Survey Ireland. All rights reserved.

NOTES:  
1. PLANNING DRAWING - NOT FOR CONSTRUCTION